


2751

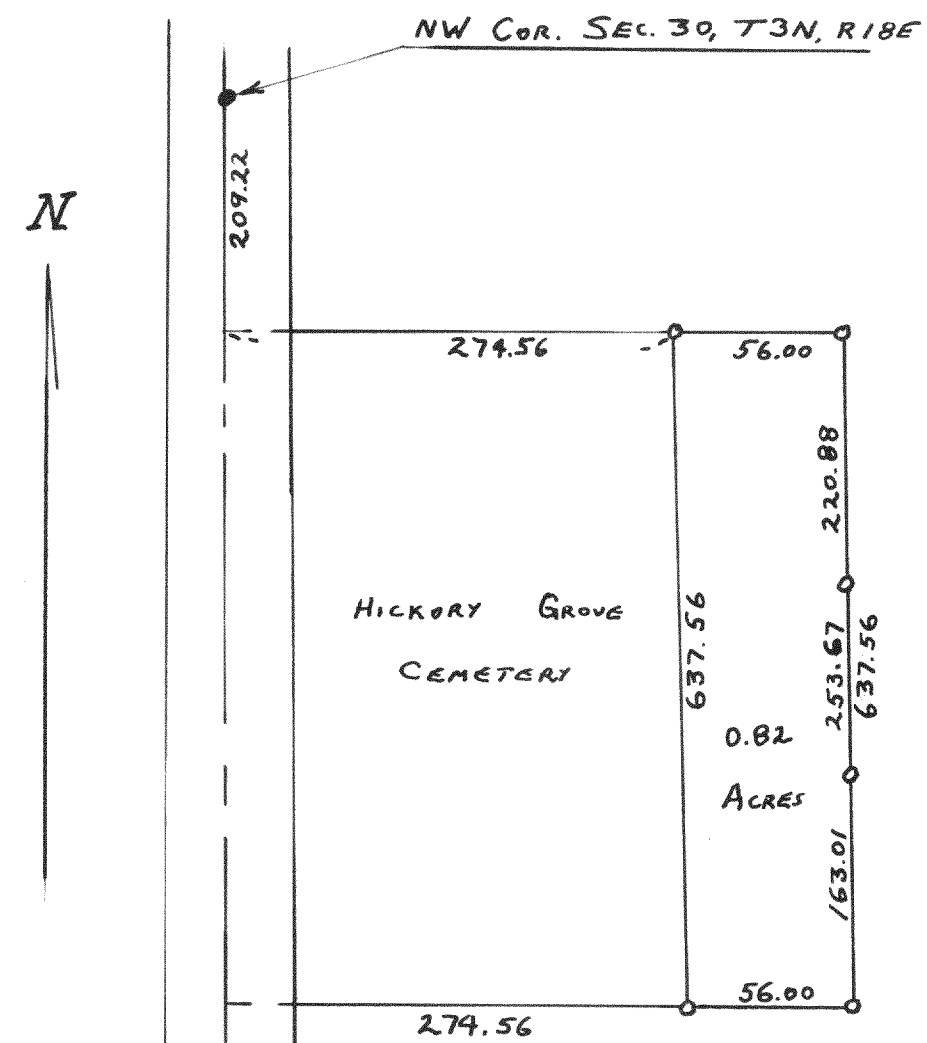

Plot of Survey of Parcel of Land
in NW 1/4 of Sec 30 T3N R18E
Aug. 1952 LLJ
LS

LLV
C5


2752



Plot of Survey of Part of
N $\frac{1}{2}$ Sec 27 T3N R18E
May 1952

440
C5

~~#~~ 2753

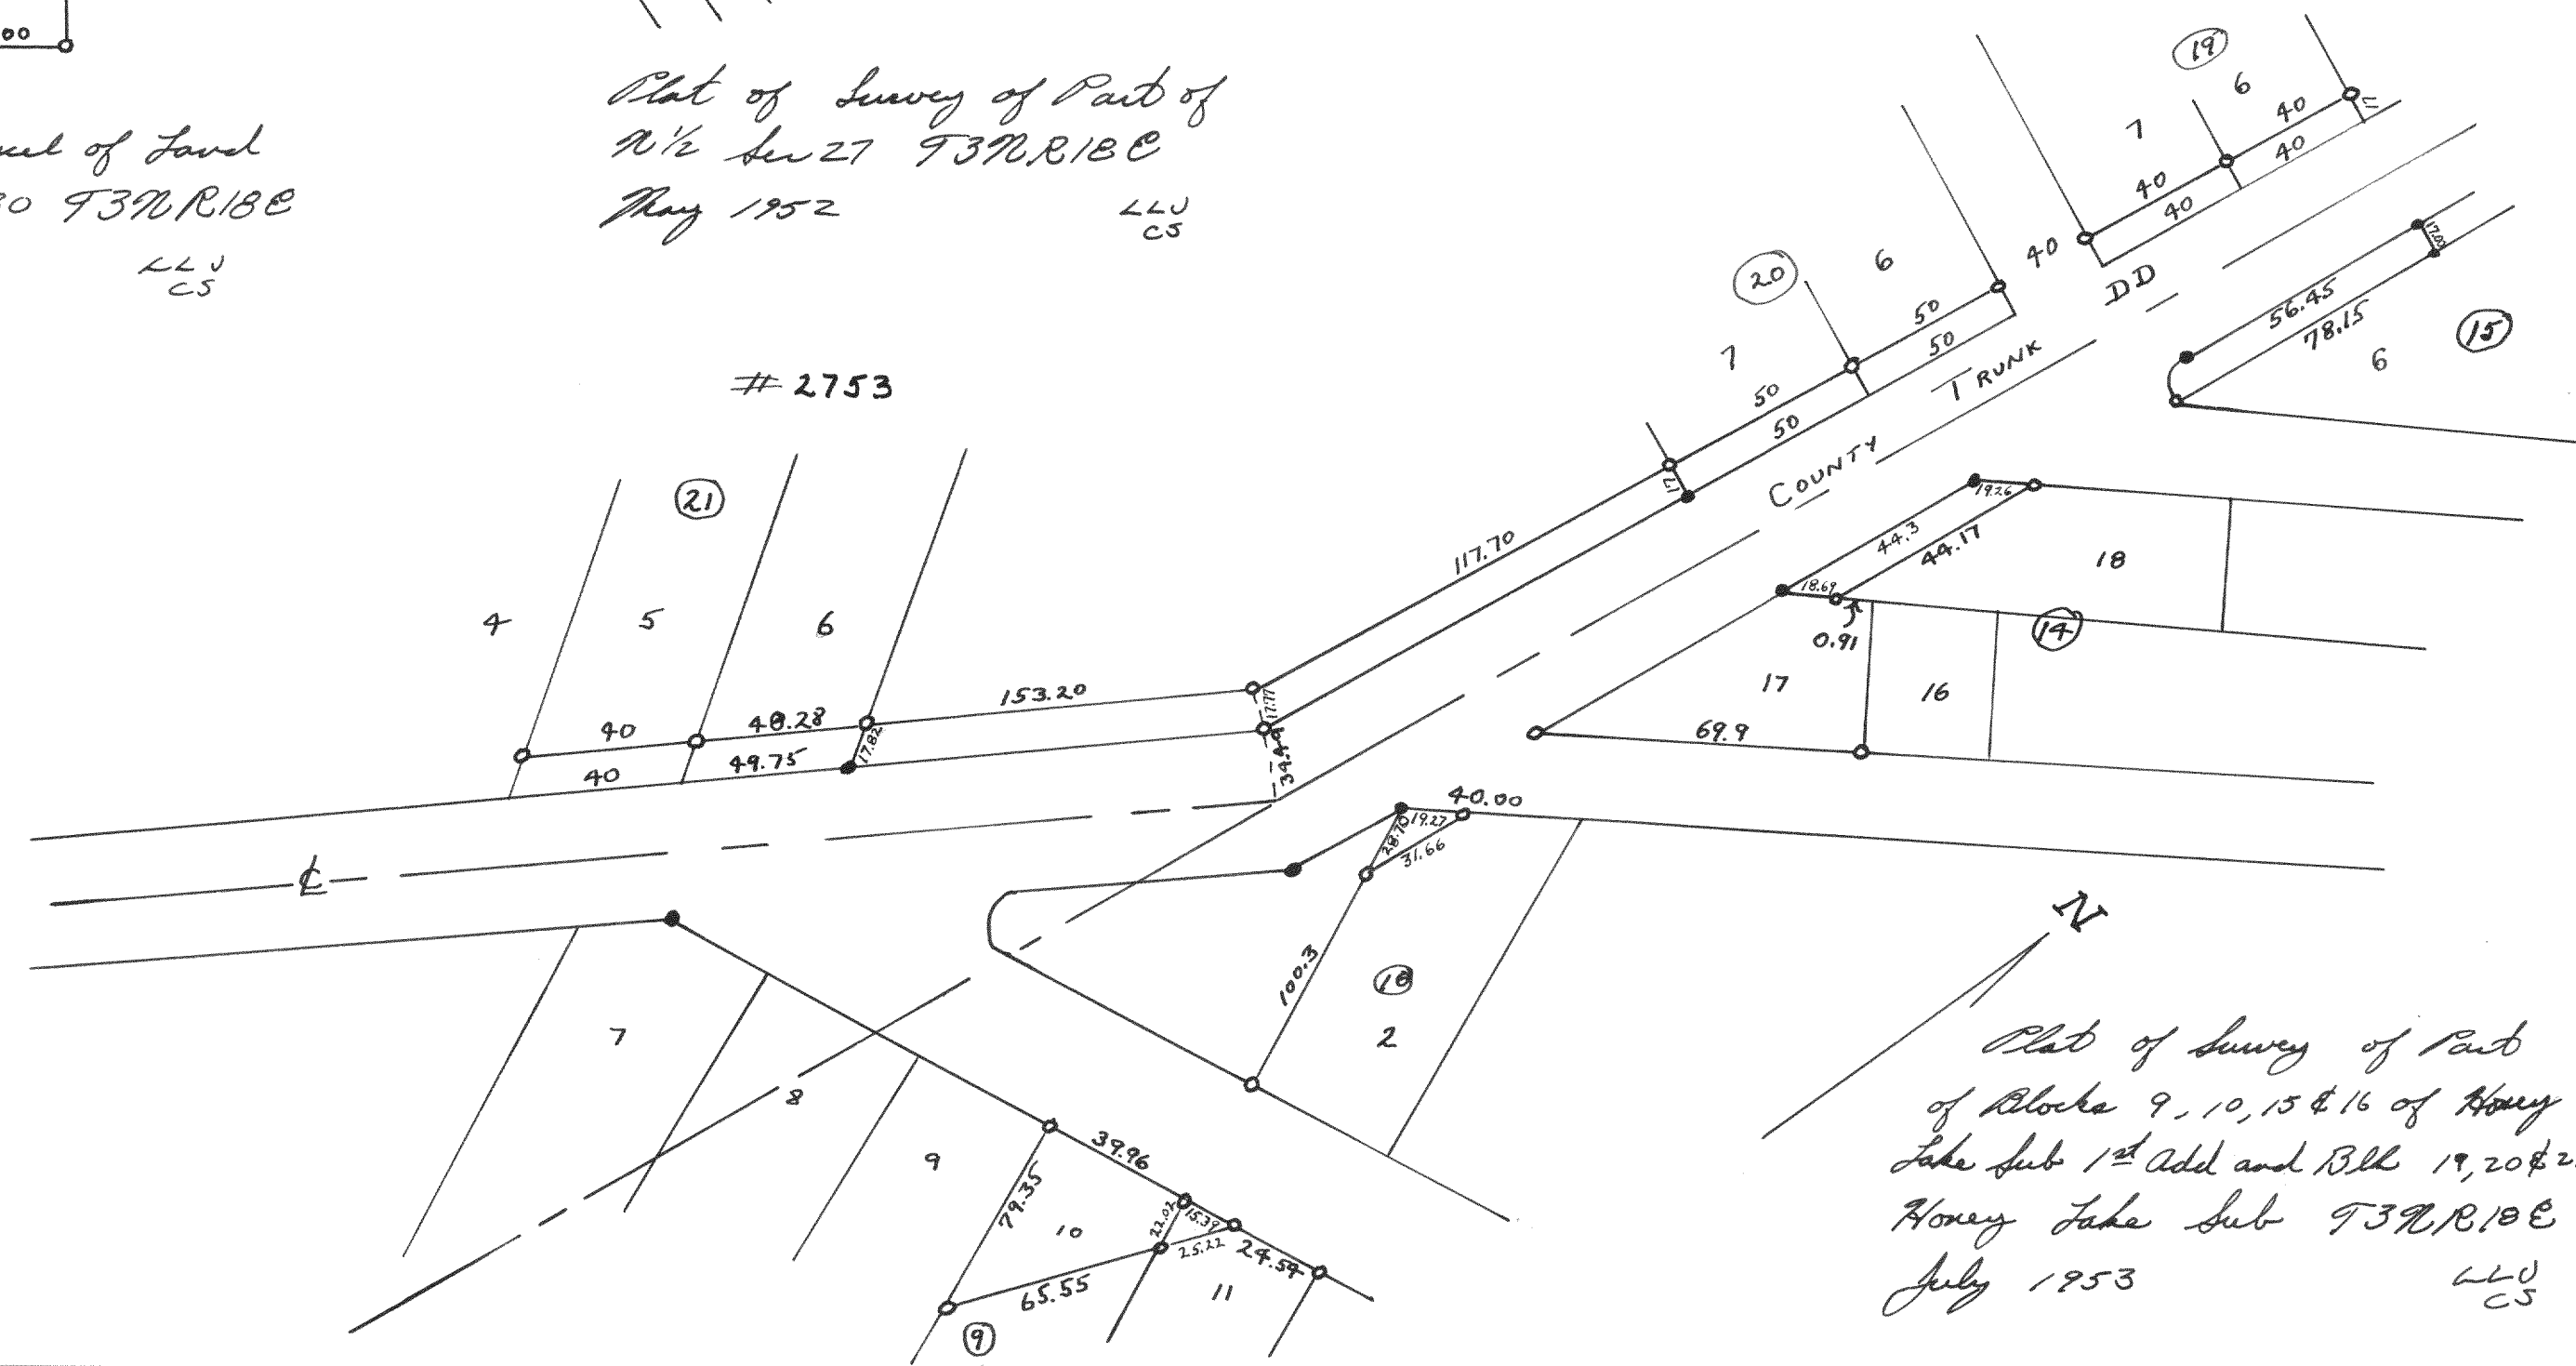

Plot of Survey of East
of Blocks 9, 10, 15 & 16 of Honey
Lake Sub 1st Add and Blk 19, 20 & 21
Honey Lake Sub T32R10E
July 1953

660
C5