


4080

PLAT OF SURVEY OF
LOTS 37, 38, 39. OF CEDAR POINT
PARK, FIRST Addition Located in Section
6, T1N, R17E, Village of Williams Bay,
Walworth County, Wisconsin

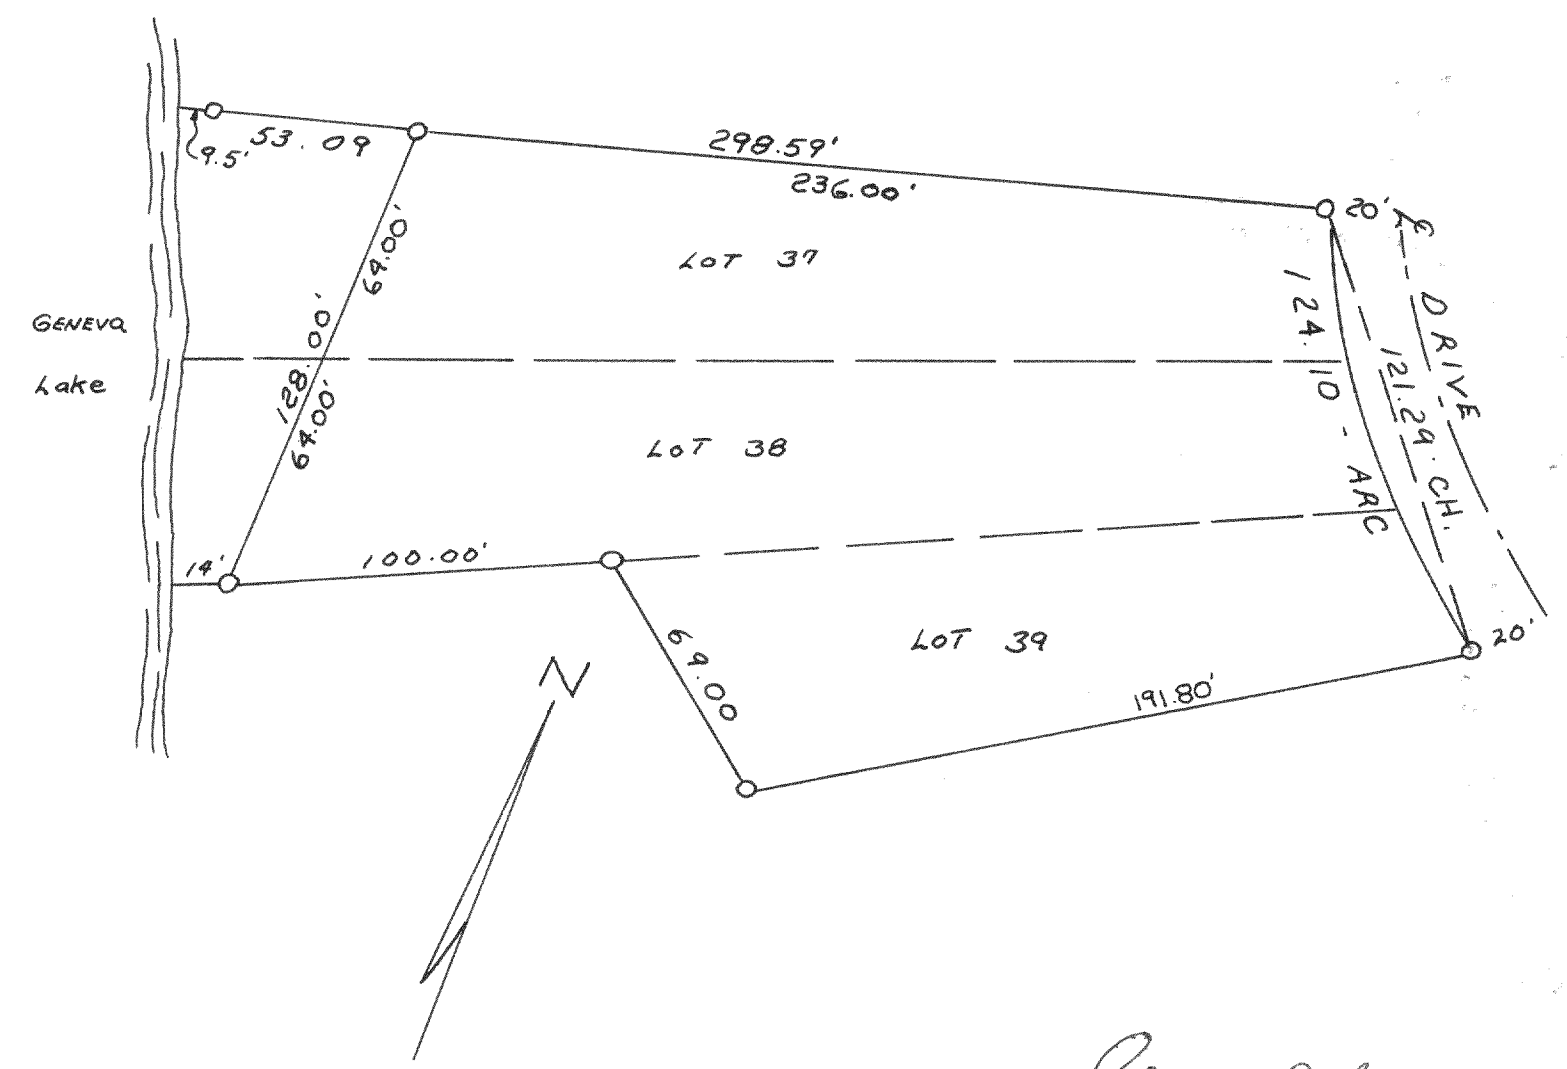


SEPT. 1962

Lloyd L Jensen
Wal. Co. Surveyor

4081

PLAT OF SURVEY OF
Lot 13 and The East 28.00 feet
of Lot 12 of S.B. Chapins Subdivision
located in Section 4, T1N, R17E, Walworth
County, Wisconsin

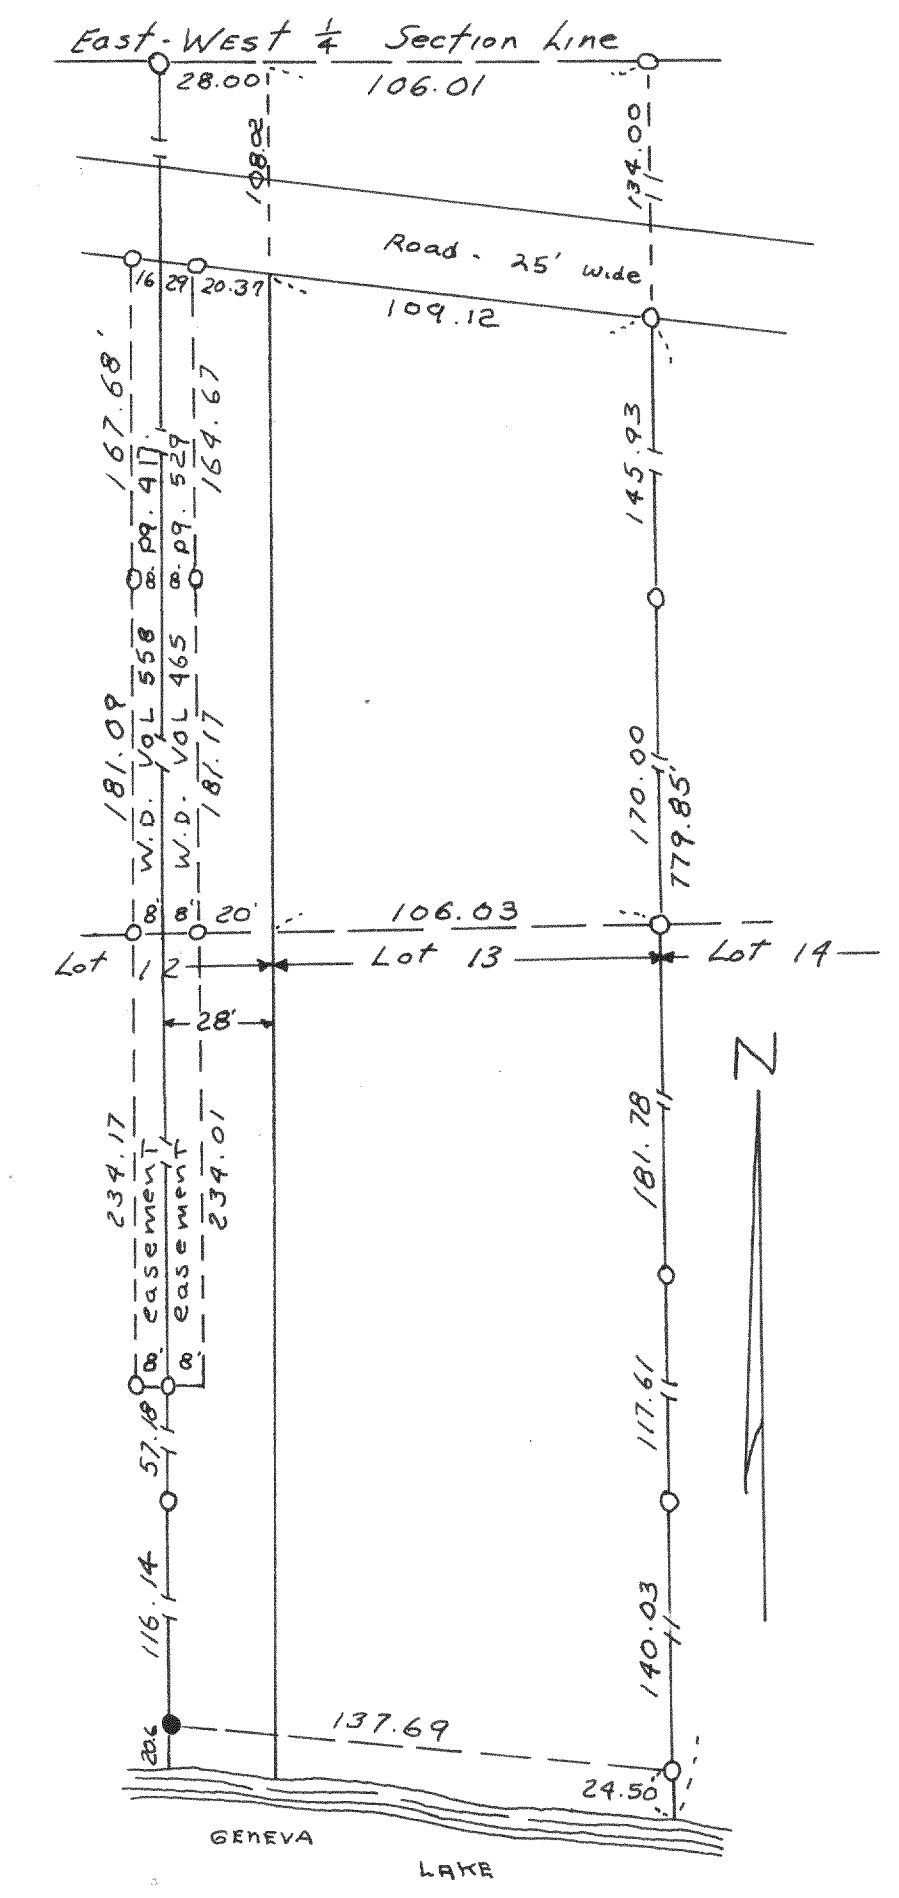

nov. 1962

Lloyd L Jensen
Wal. Co. Surveyor