


#4083


PLAT OF SURVEY OF
LOT 63 WEST PARK SECOND ADDITION
IN THE SW $\frac{1}{4}$ OF SECTION 5, T4N, R15E,
CITY OF WHITEWATER, WALWORTH COUNTY,
WISCONSIN

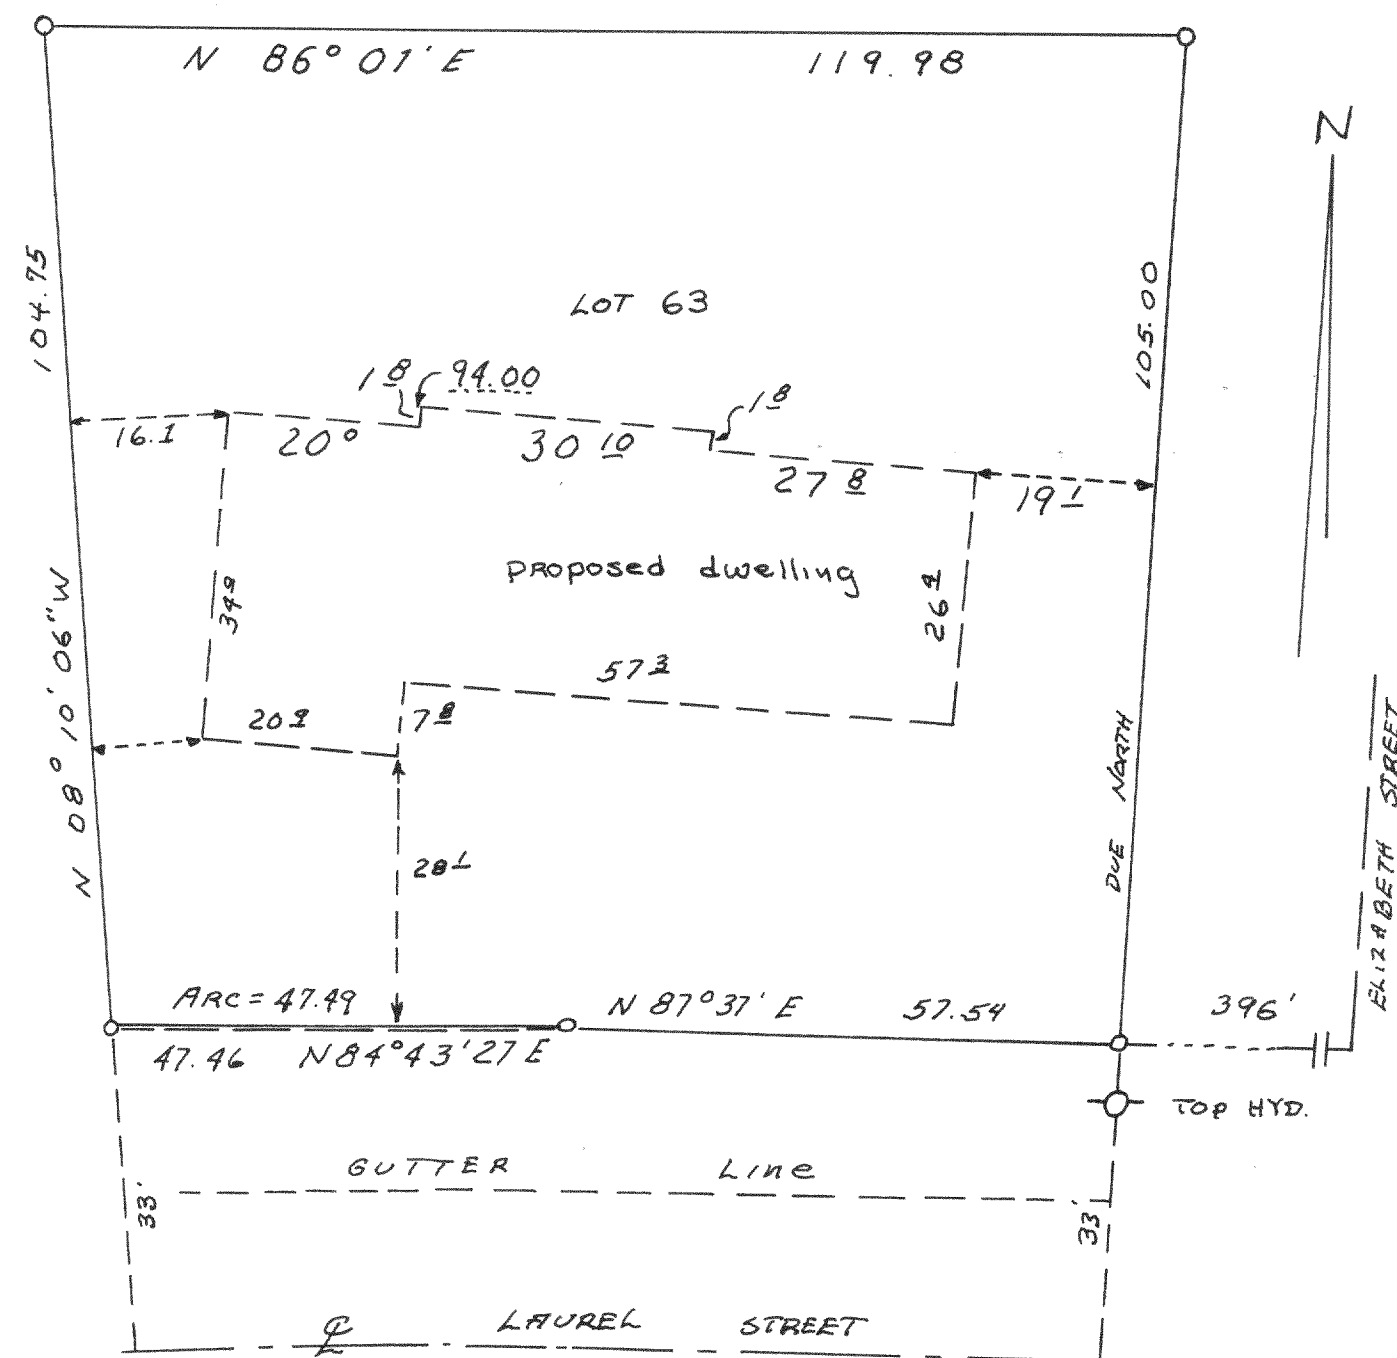

18
May, 1962
Lloyd Jensen
Wal. Co. Surveyor

#4084

PLAT OF SURVEY OF
LOTS 10, 11, 12, BLOCK 1, MIRAMAR
SUBDIVISION LOCATED IN SECTION 10 & 11
T4N, R18E WALWORTH COUNTY WISCONSIN

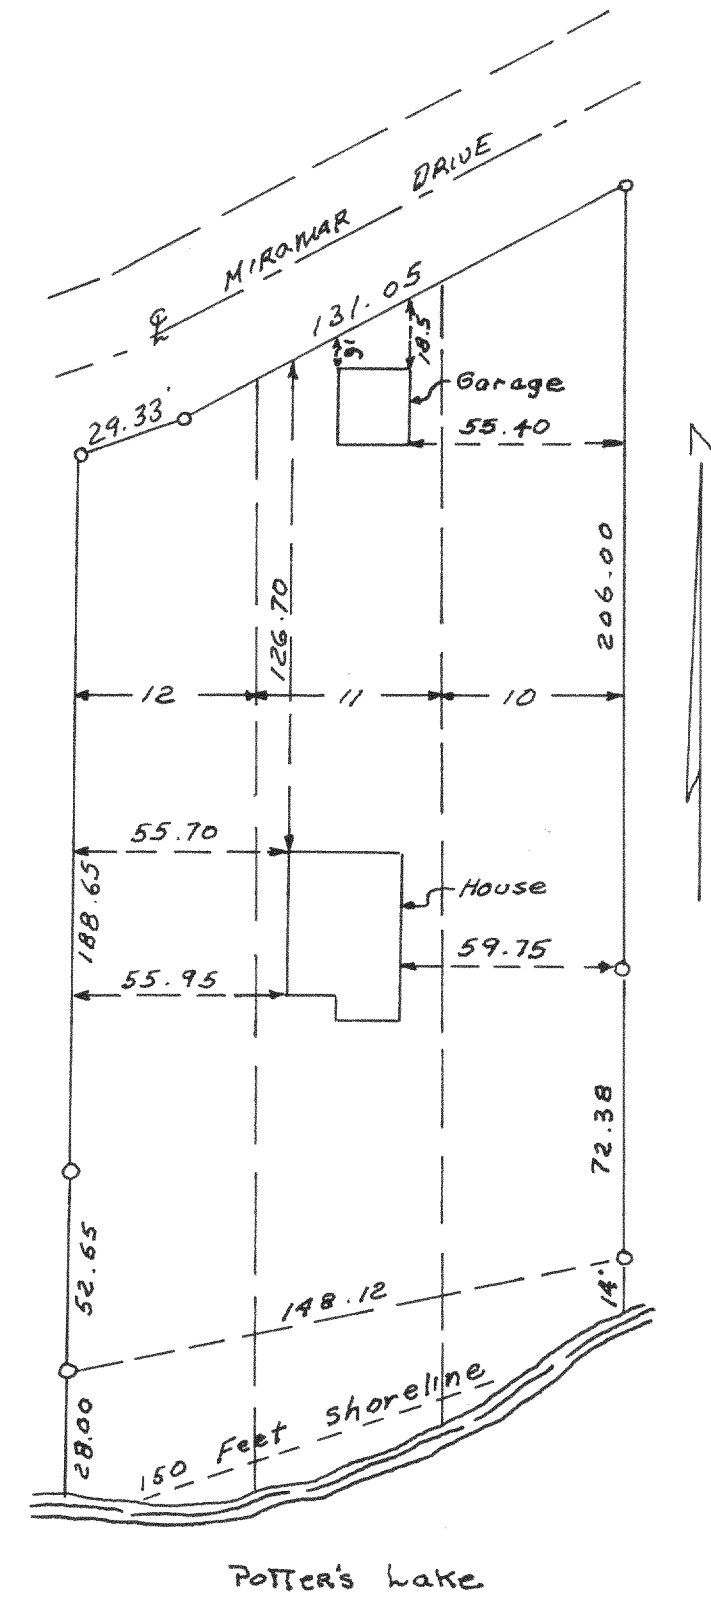

OCT. 1962
Lloyd Jensen
Wal. Co. Surveyor