


#4089

PLAT OF SURVEY OF
LOTS 53, 54, 55, + 56
BLOCK 2, LAKE IVANHOE RESORT
WALWORTH COUNTY, WISCONSIN

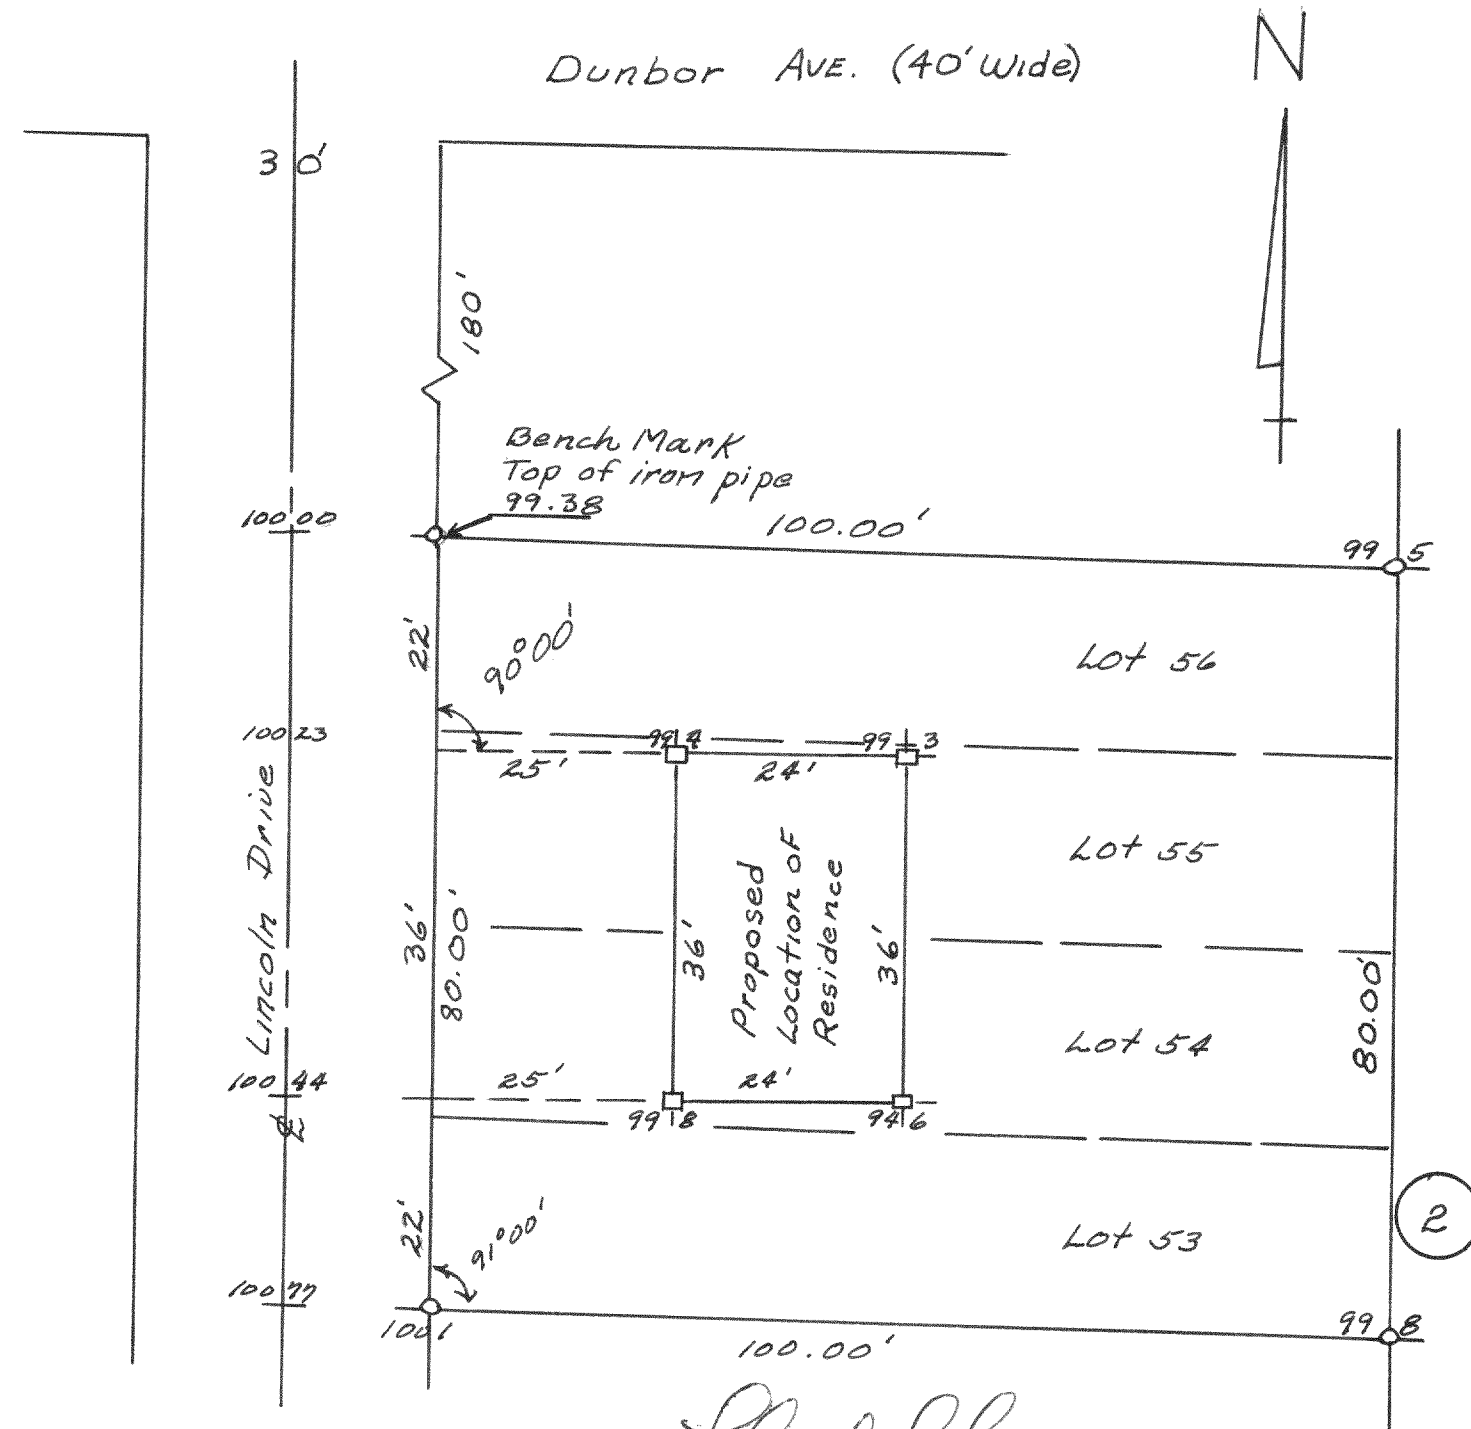


February 1962

Lloyd Jensen
Wal. Co. Surveyor

#4090

PLAT OF SURVEY OF
LOT 12 OF
WILLIAM H. FRANCIS SUBDIVISION
WILLIAMS BAY, WISCONSIN

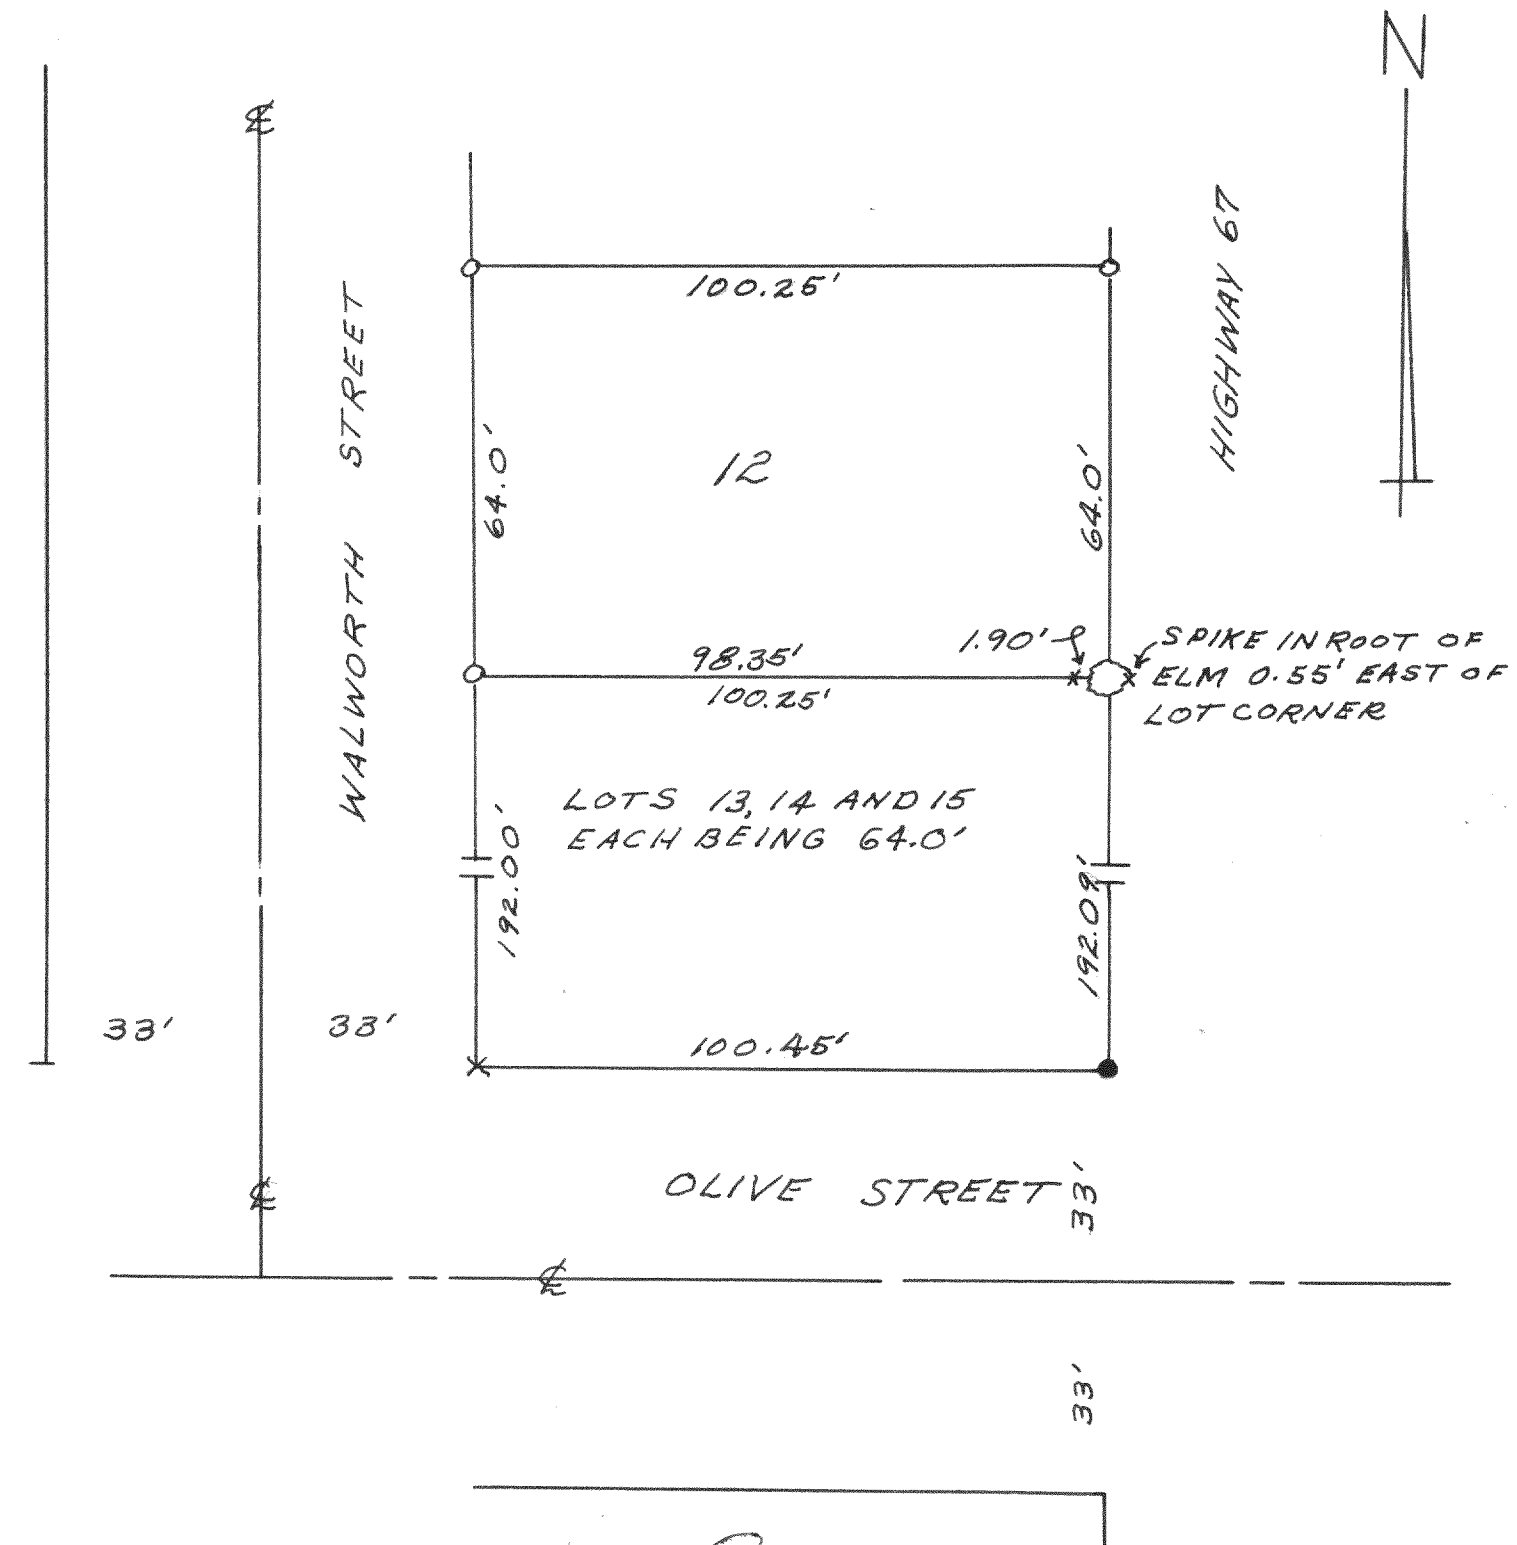

March 30, 1962

Lloyd Jensen
Wal. Co. Surveyor