


4091


PLAT of SURVEY of
LAND LOCATED IN THE CITY of
ELKHORN, WALWORTH COUNTY, WISCONSIN

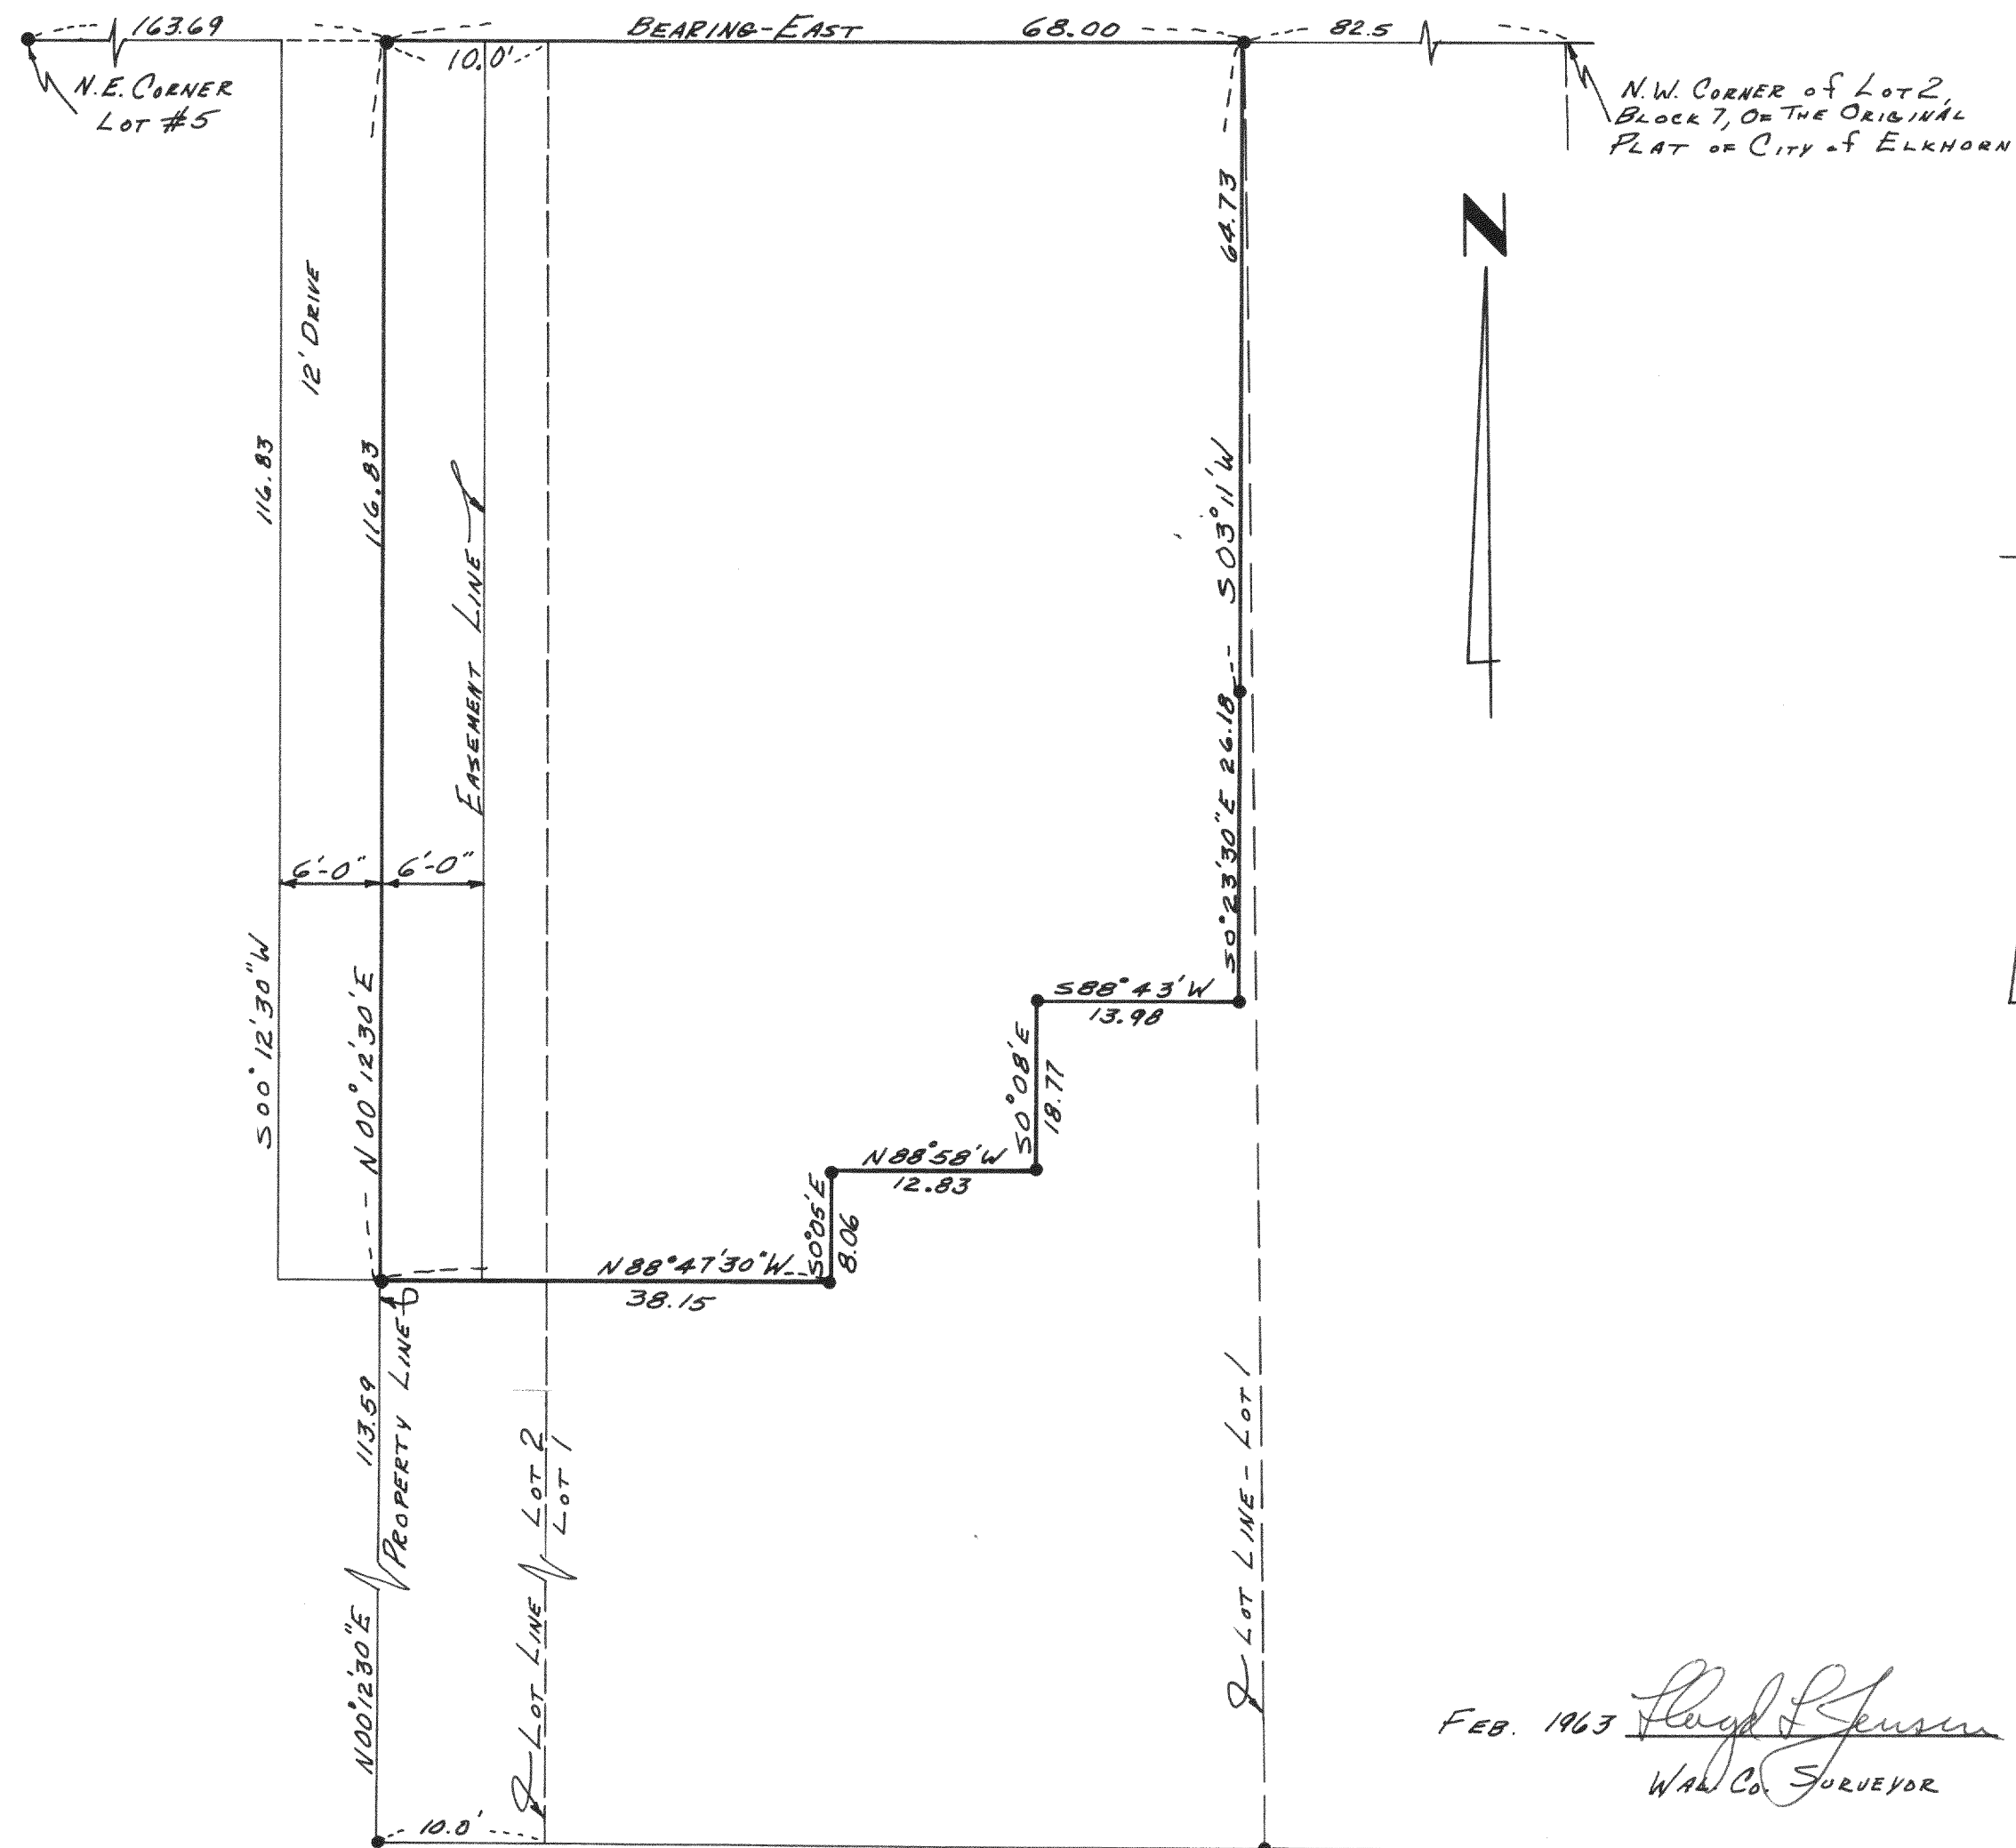

FEB. 1963 Lloyd Jensen
WAL CO. SURVEYOR

#4092

PLAT OF SURVEY OF LAND
LOCATED IN THE EAST $\frac{1}{2}$ OF SEC. 12, T3N, R17E,
WALWORTH COUNTY, WISCONSIN

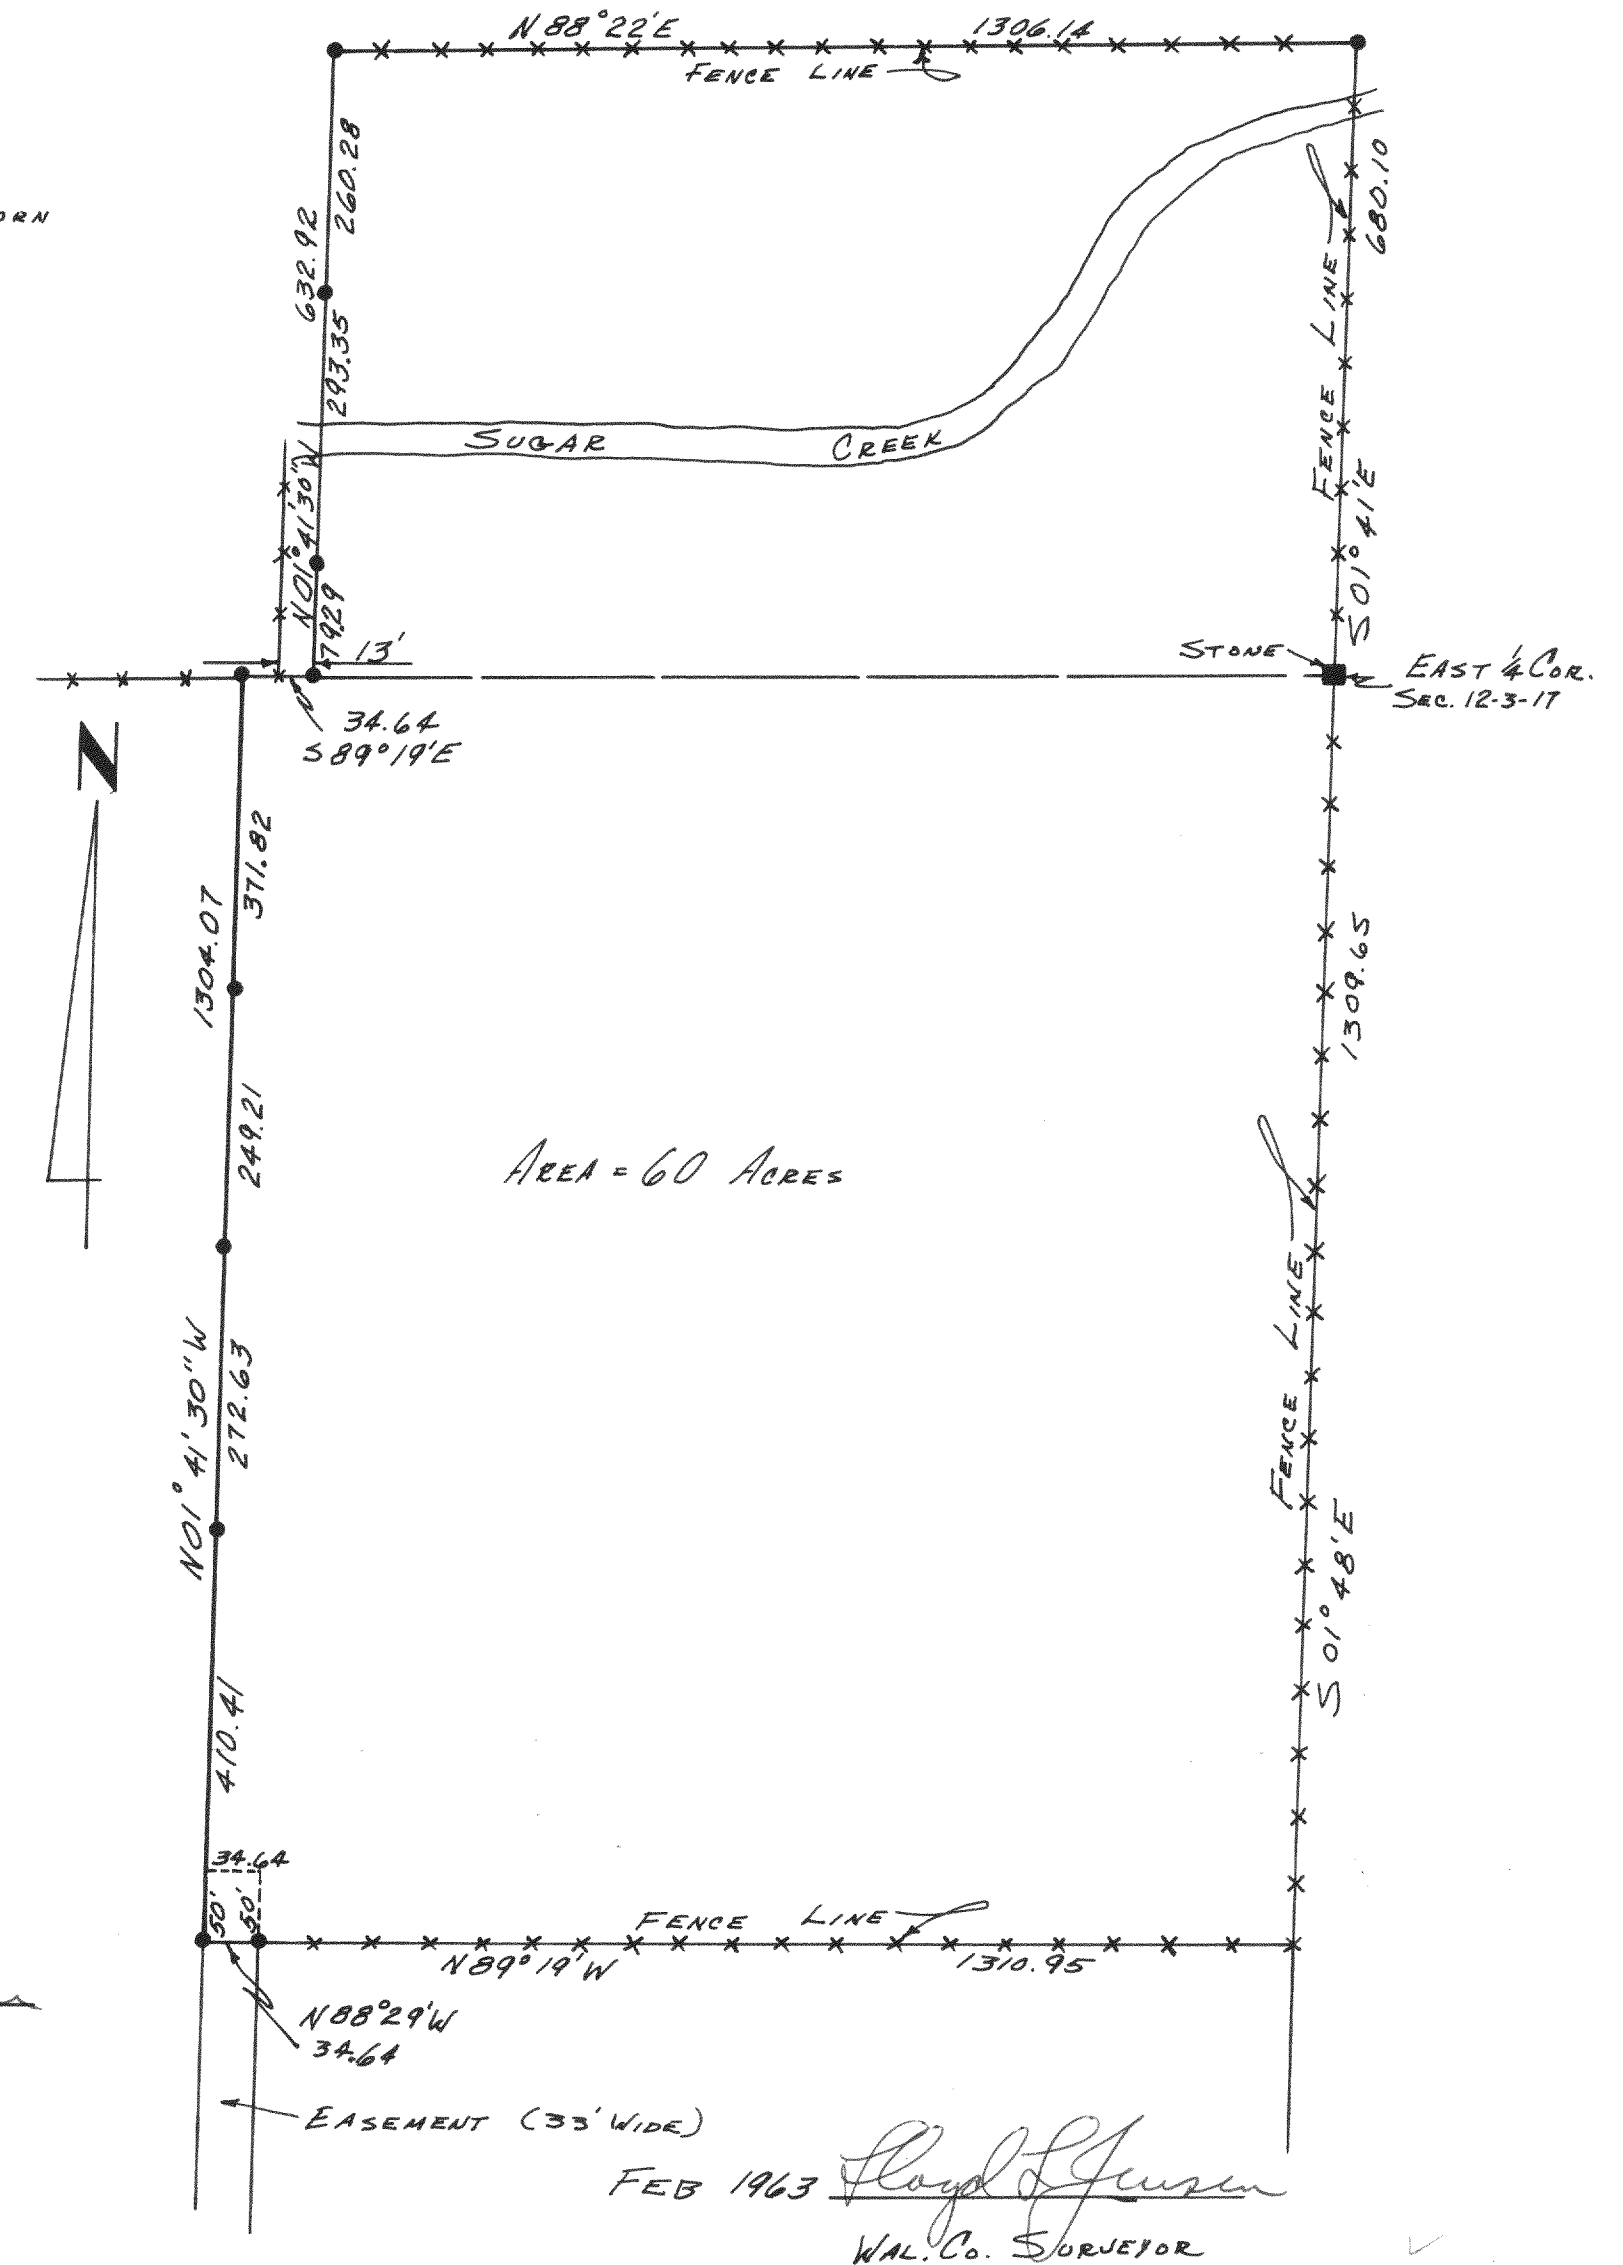

3 WIDE)

FEB 1963 Lloyd L. Jensen
WAL. CO. SURVEYOR