


#4105

PRELIMINARY PLAT FOR DAVID KACHEL
 LOCATED IN THE SW 1/4 - NW 1/4 SEC. 5, T4N, R15E,
 CITY OF WHITEWATER, WALWORTH COUNTY, WISCONSIN

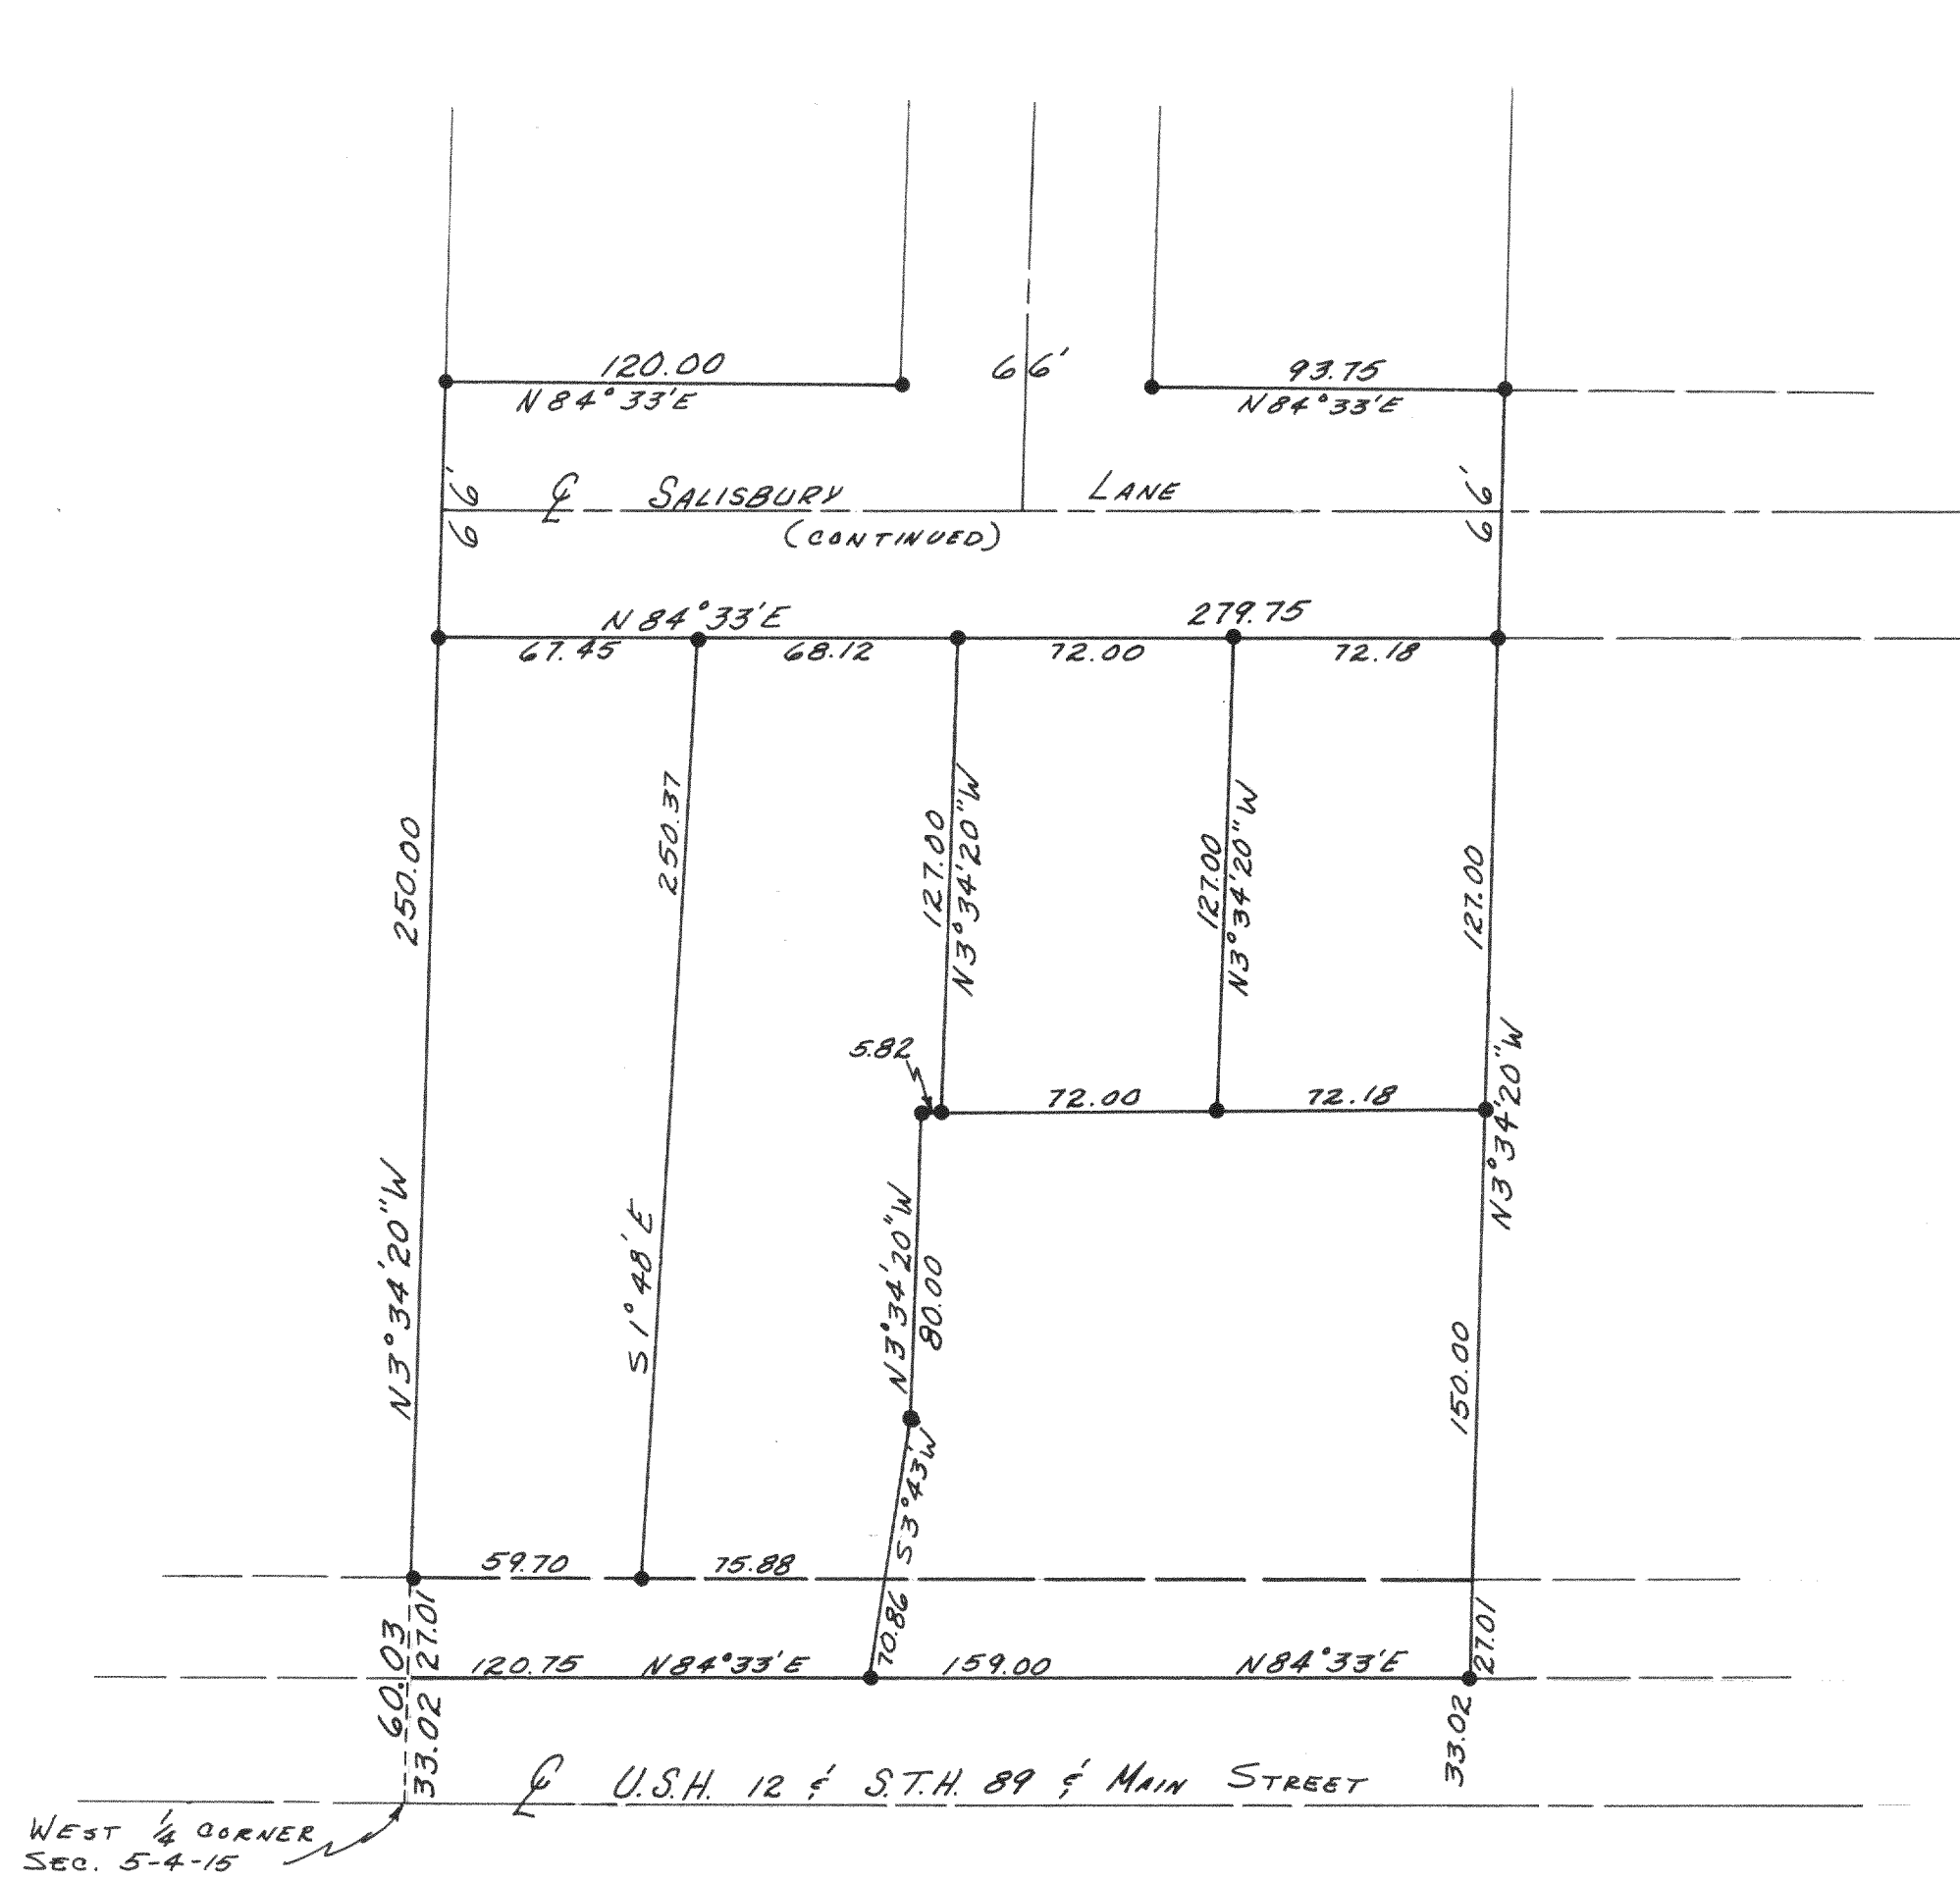

JULY 1962 *Lloyd Jensen*
 WAL. CO. SURVEYOR