


4108


PLAT of SURVEY of
PART of LOT 5 of OBSERVATORY SUBDIVISION
LOCATED IN THE VILLAGE of WILLIAMS BAY,
IN WALWORTH COUNTY, WISCONSIN

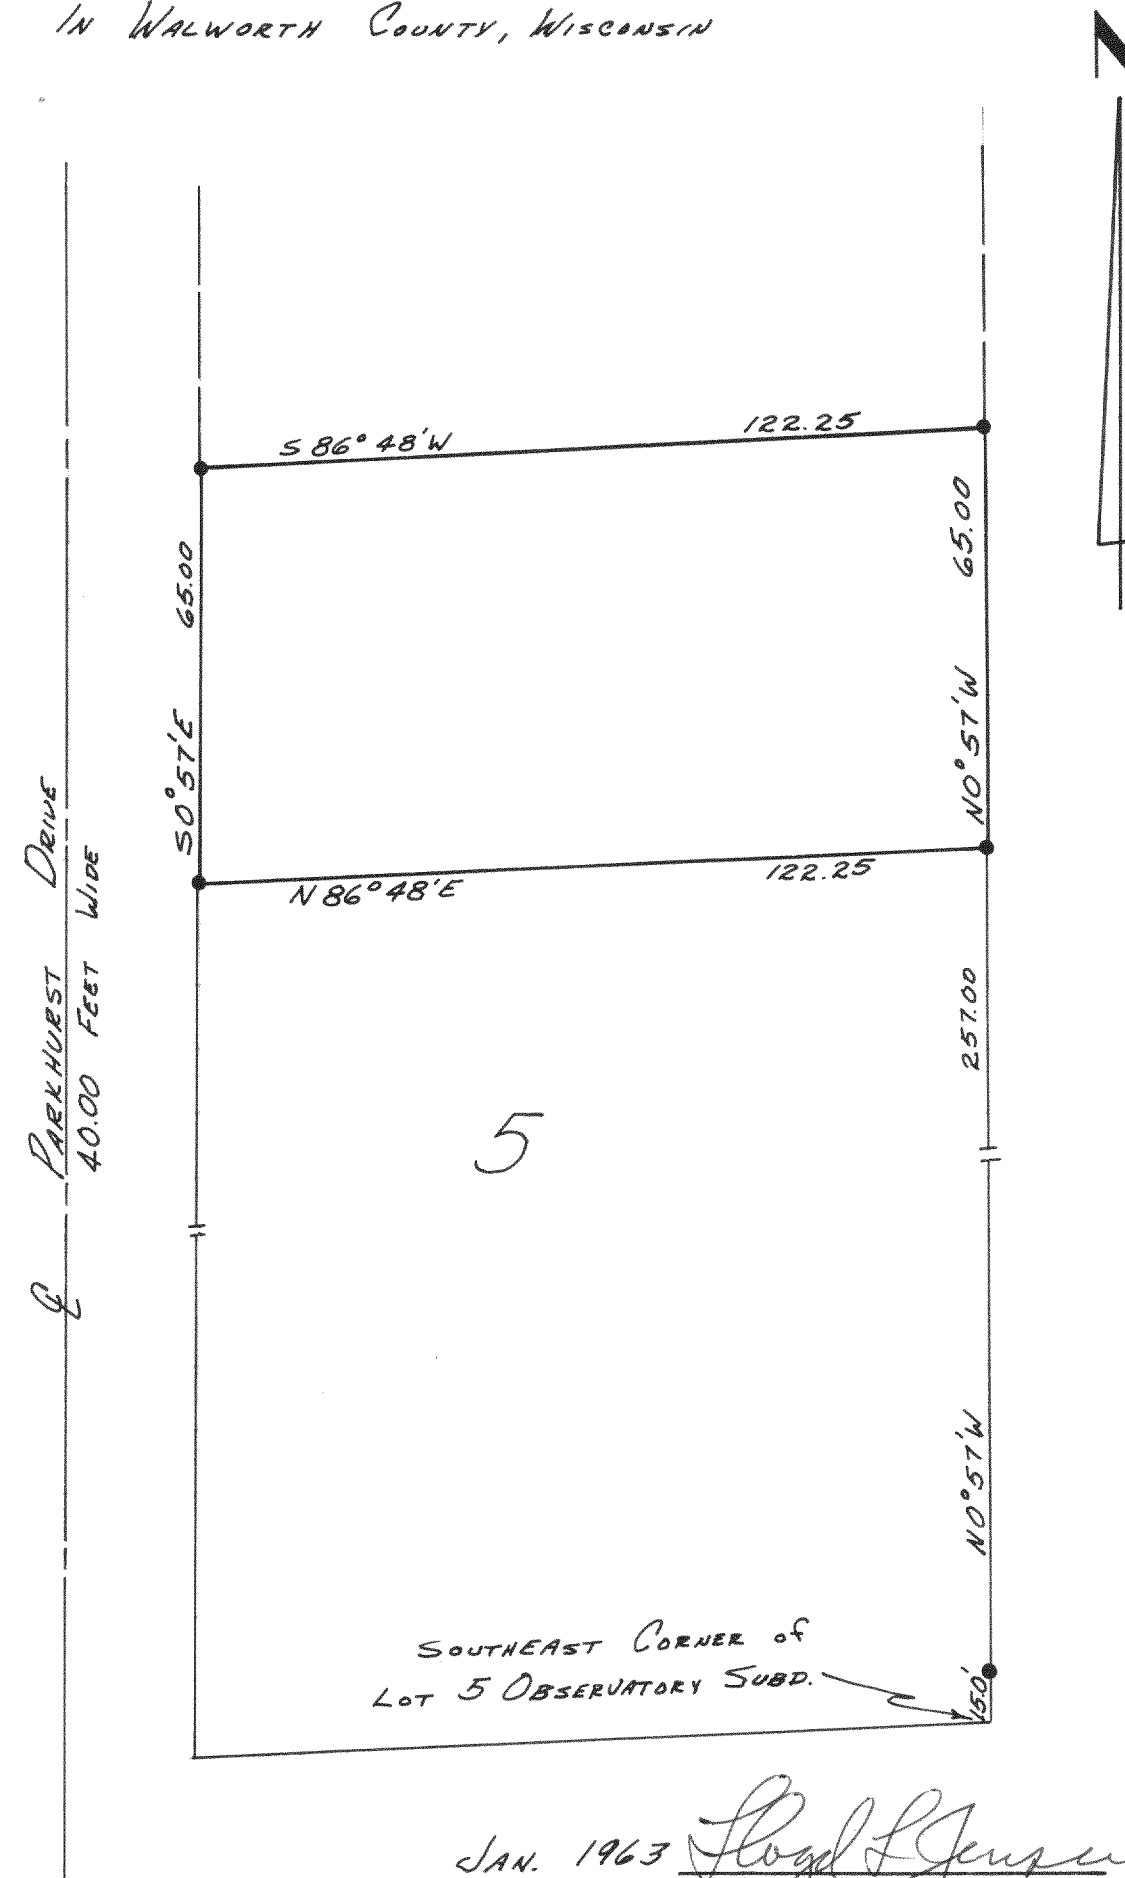

JAN. 1963 Lloyd Jensen
WAL. CO. SURVEYOR

4109

PLAT of SURVEY of
SW $\frac{1}{4}$ of NW $\frac{1}{4}$ of SEC. 5, T4N, R15E,
CITY of WHITEWATER, WALWORTH COUNTY, WISC.

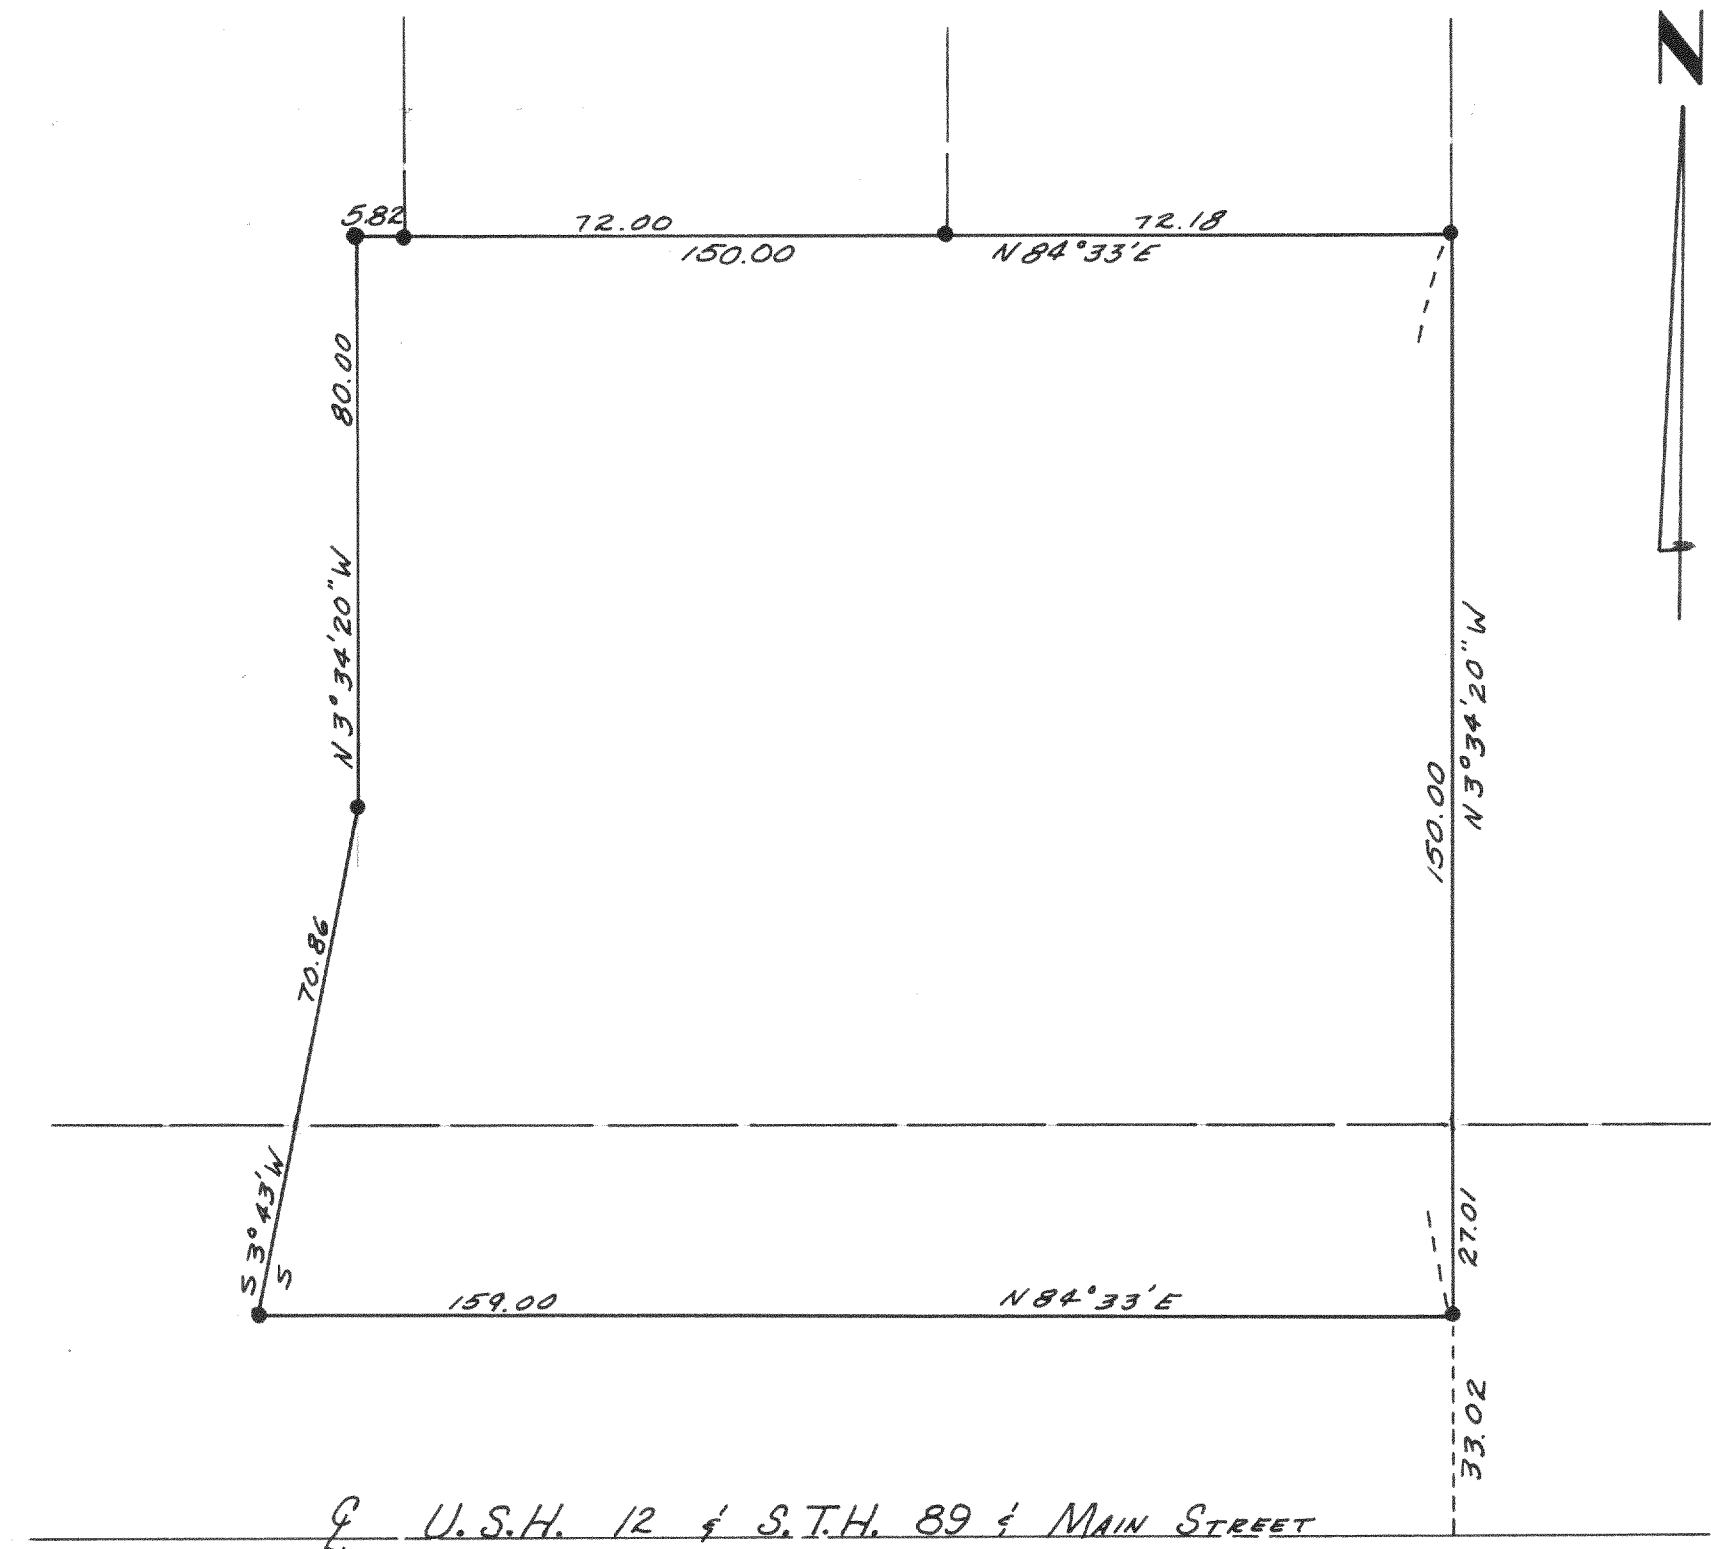

DEC. 1962 Lloyd Jensen
WAL. CO. SURVEYOR