


~~4~~ 4119

PRELIMINARY PLAT
for
DAVID KACHEL

SW $\frac{1}{4}$ - NW $\frac{1}{4}$, SEC. 5, T4N, R15E,
CITY OF WHITEWATER, WALWORTH CO.,
WISCONSIN

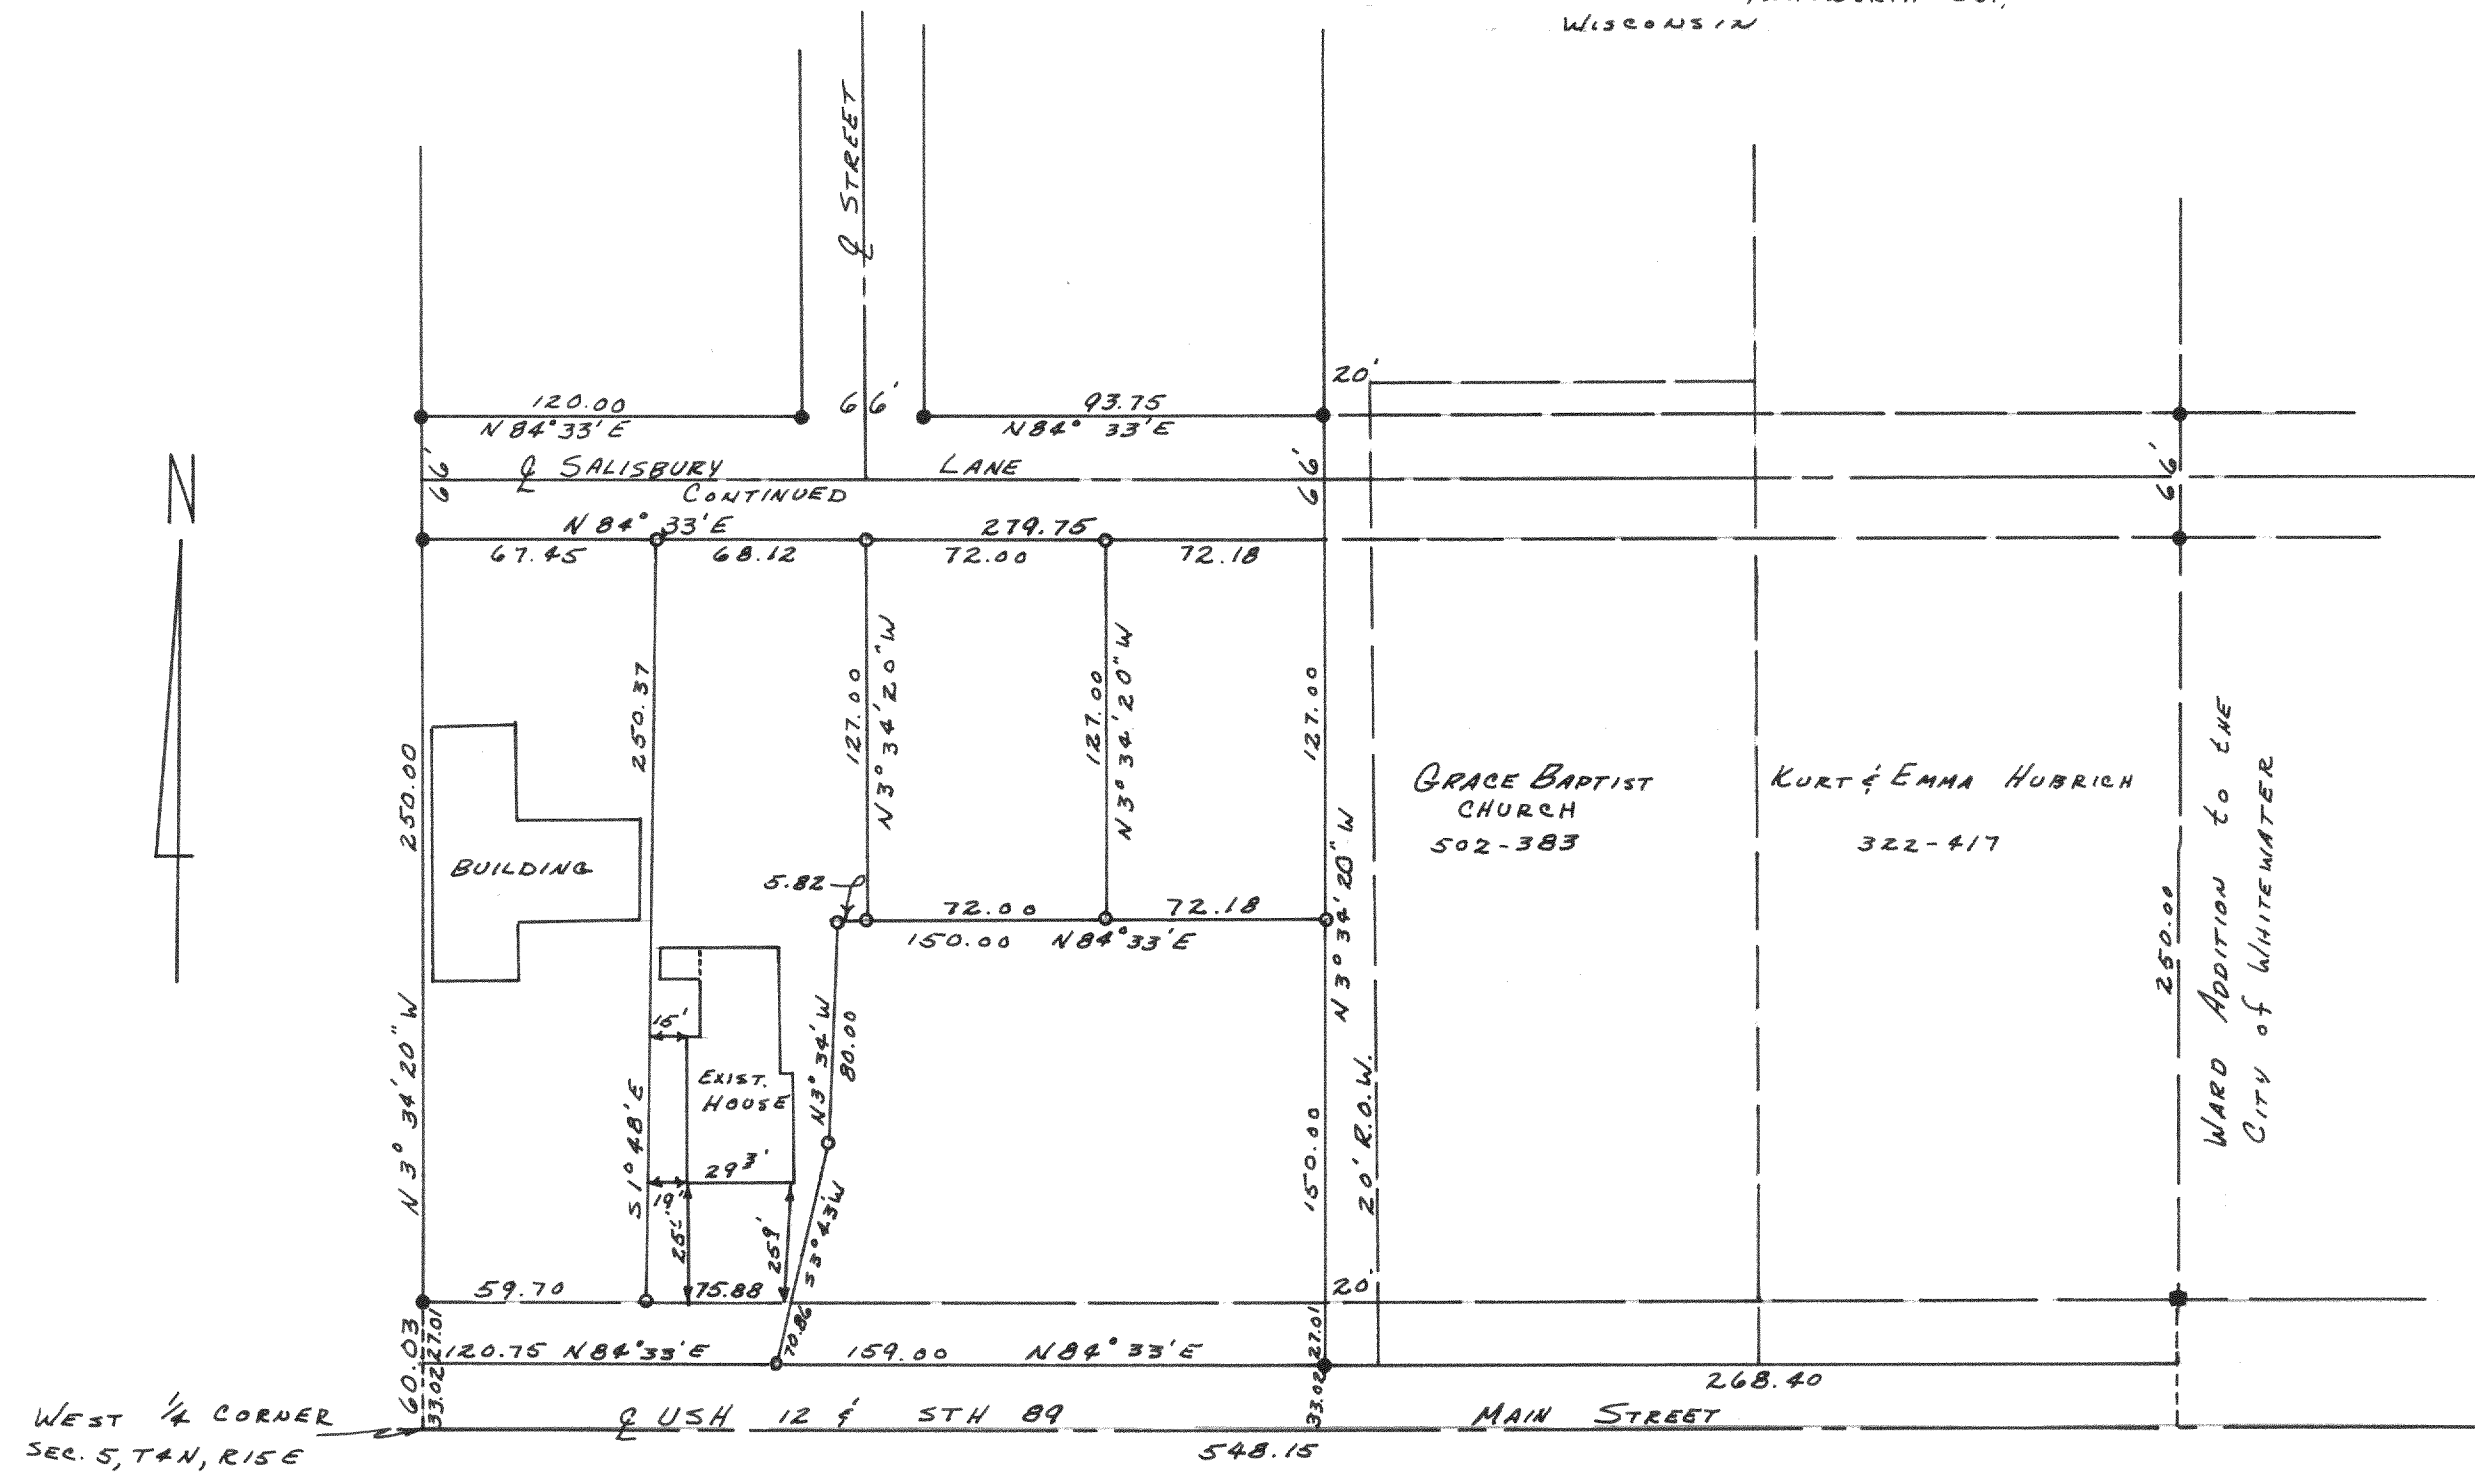

PRELIMINARY APPROVALS:

CITY of WHITEWATER

WISCONSIN STATE HIGHWAY COMMISSION

JULY 1962 Lloyd L Jensen
WALWORTH CO. SURVEYOR