


~~#~~ 4126

PLAT OF SURVEY OF
PART OF THE NE $\frac{1}{4}$ SECTION 25
TIN RISE WALWORTH County, Wisconsin

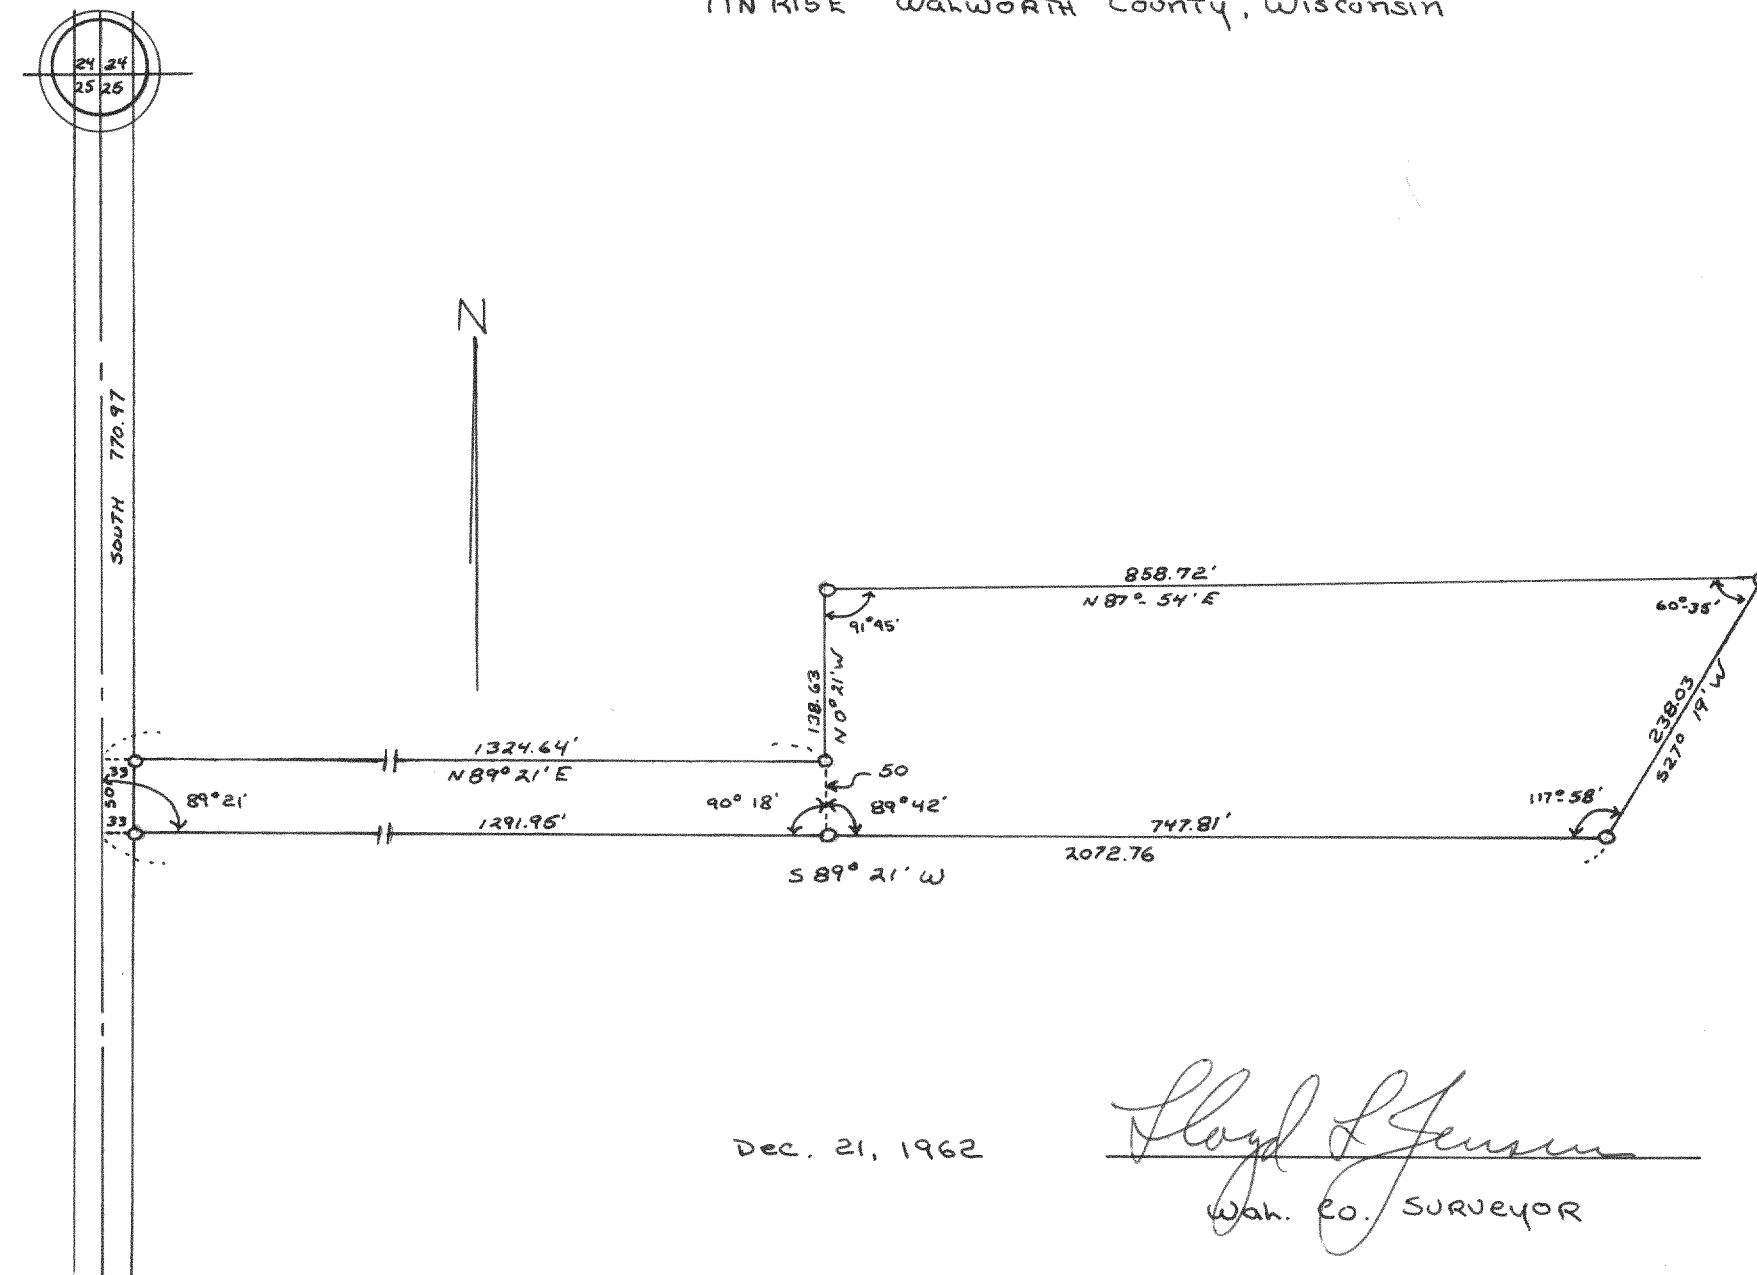


Dec. 21, 1962

Lloyd Jensen
Wah. Co. SURVEYOR

~~#~~ 4127

PLAT OF SURVEY OF

PART OF LOTS 6, and LOTS 7, 10 and 11, BLOCK 22
ROCKWELL'S ADDITION TO THE CITY OF EKHORN, WALWORTH
COUNTY, WISCONSIN

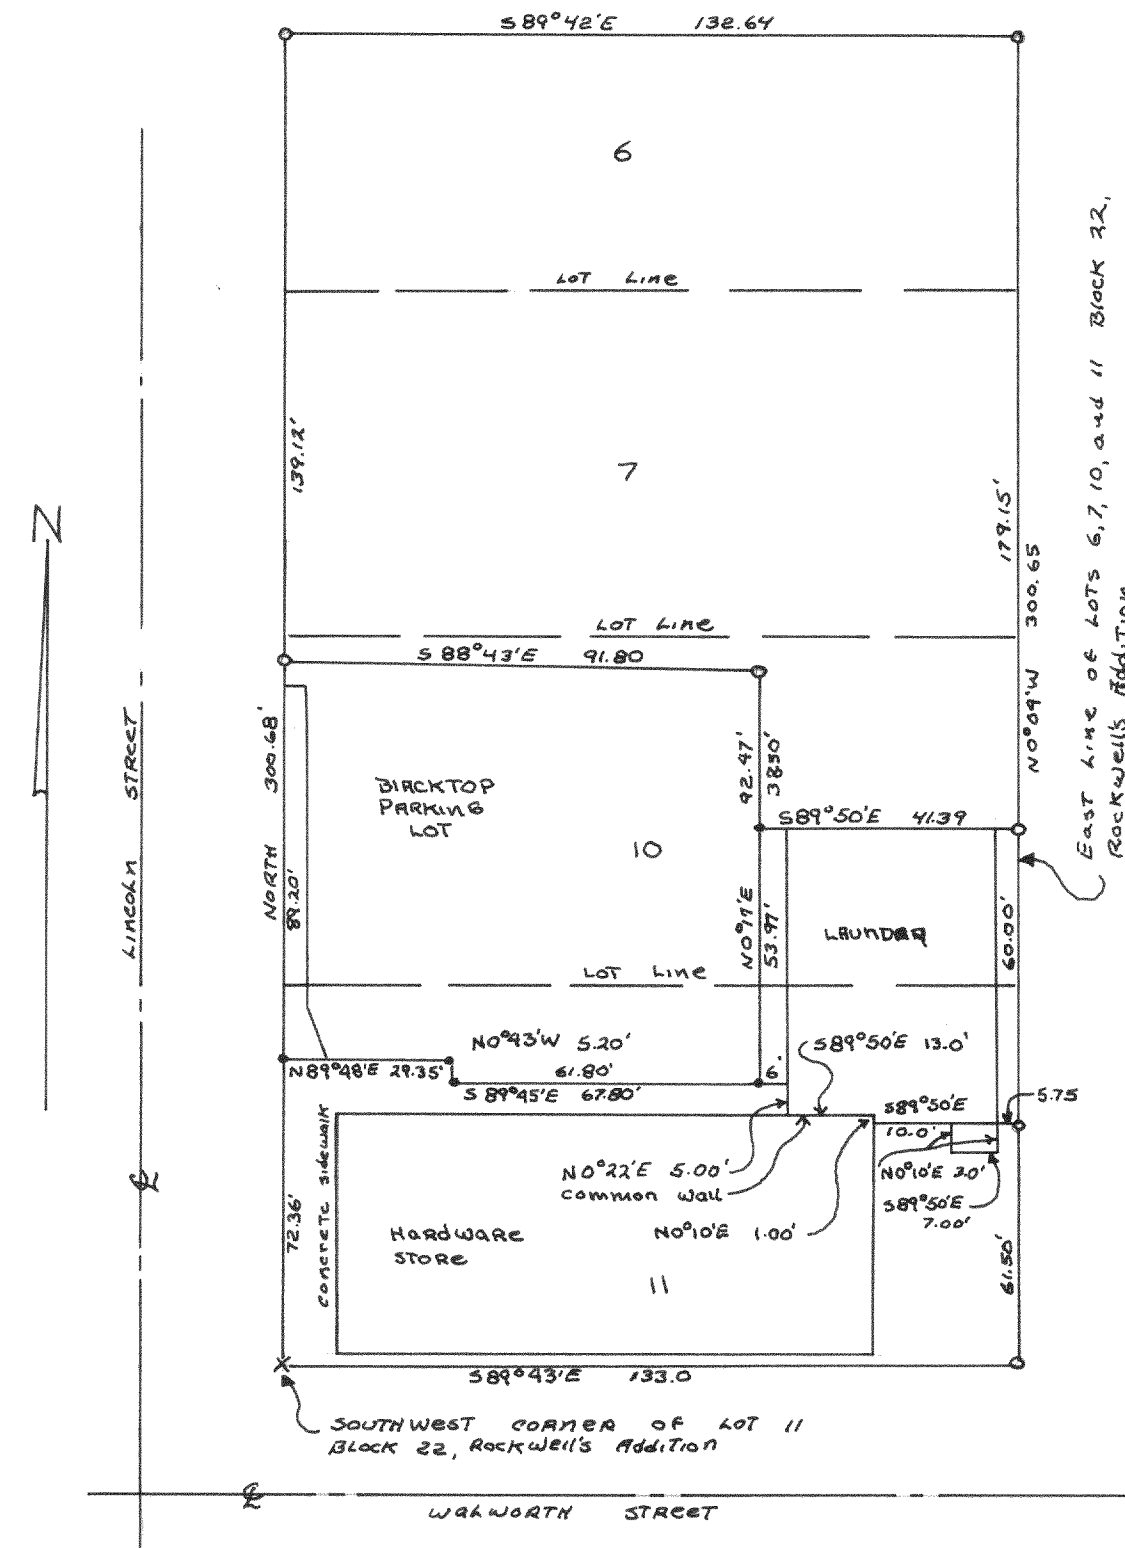

June 4, 1962

Lloyd Jensen
Wal. Co. Surveyor