



#4154

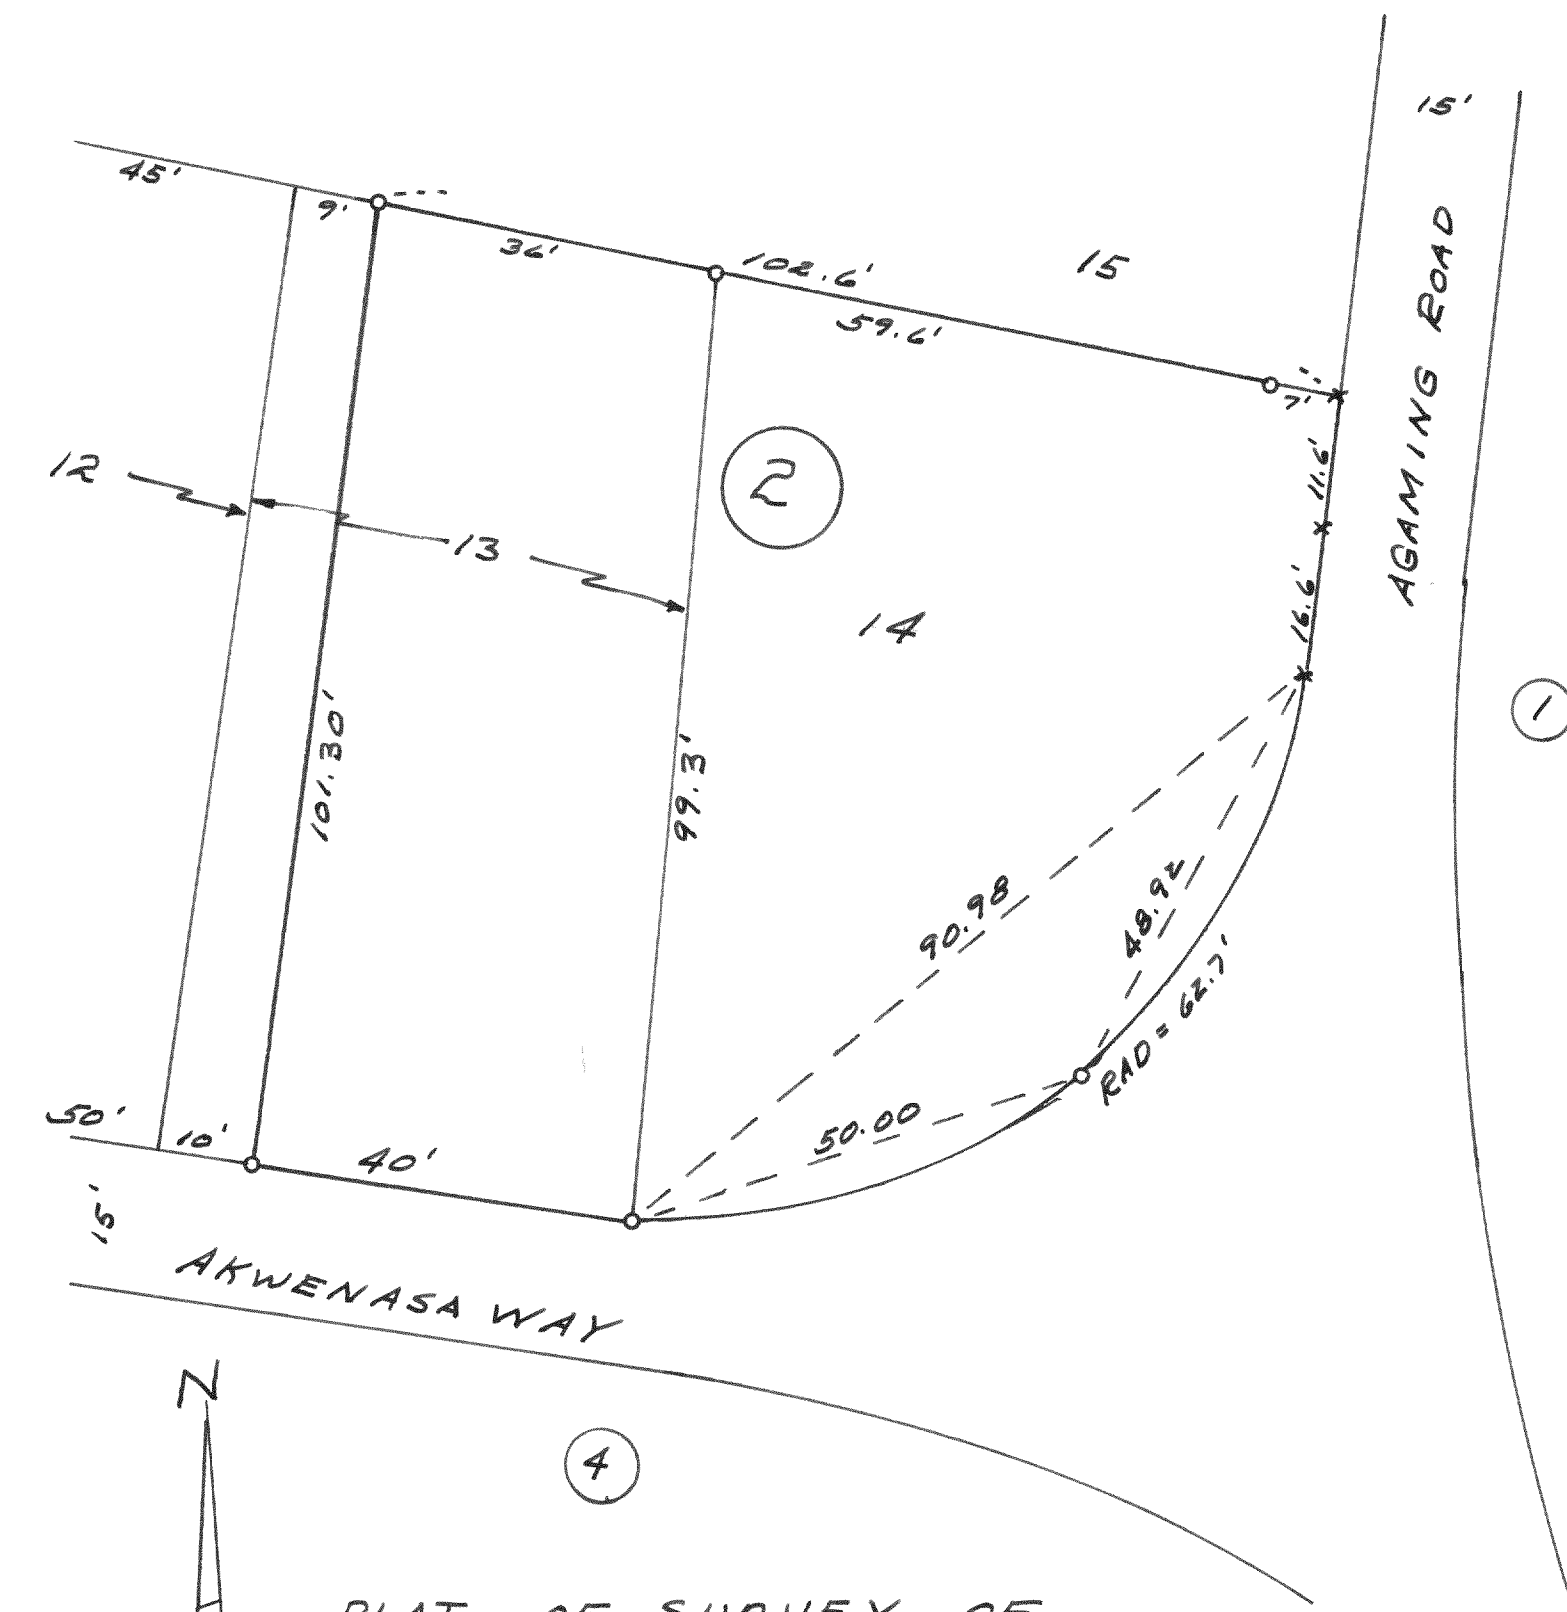

PLAT OF SURVEY OF
PART OF LOT 13 & LOT 14,
BLOCK 2, INDIAN HILLS
SUBDIVISION, VILLAGE OF
FONTANA-ON-GENEVA LAKE,
WALWORTH COUNTY, WISCONSIN.

MAY 1963
Lloyd L Jensen
COUNTY SURVEYOR

#4155

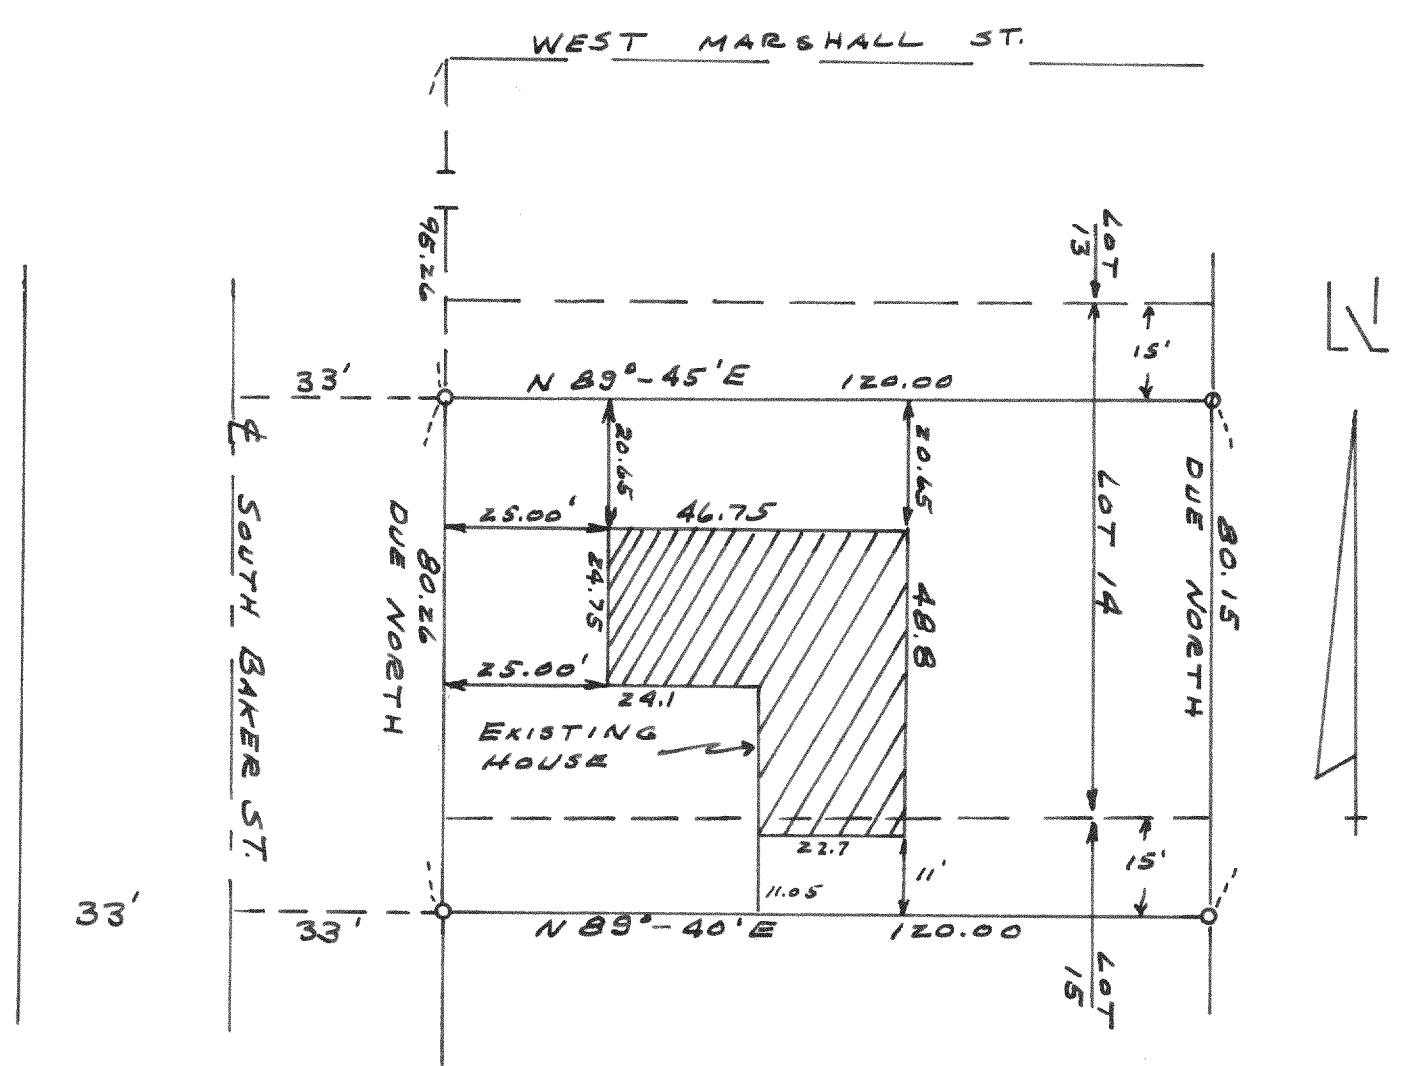

PLAT OF SURVEY
OF LOT 14 OF BLOCK 3 EXCEPT THE NORTH 15 FEET
OF LOT 15 OF BLOCK 3 OF JAMES JONES 2ND.
ADDITION, A SUBDIVISION LOCATED IN THE NE 1/4
AND THE NW 1/4 OF SECTION 1, T2N, R1E,
CITY OF ELKHORN, WALWORTH COUNTY, WISCONSIN.

NOV. 24, 1963
Lloyd L Jensen
COUNTY SURVEYOR