



2625

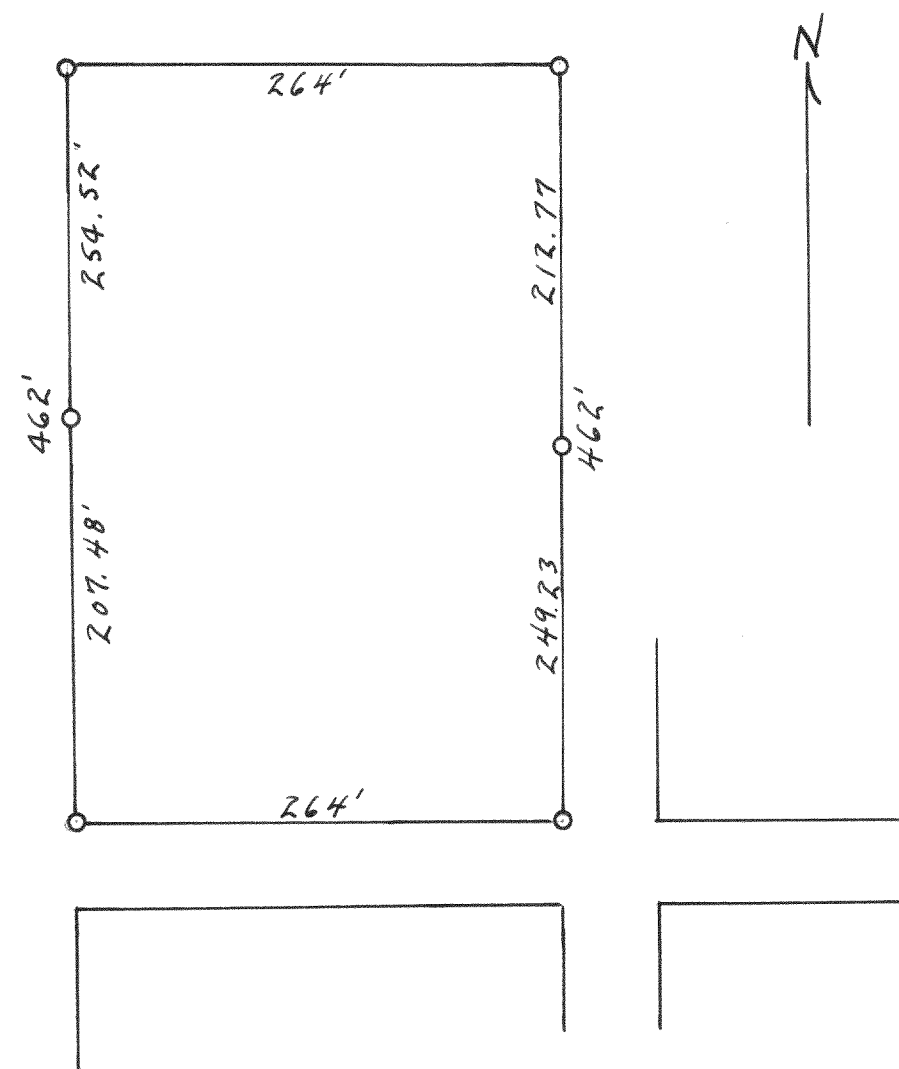

PLAT OF SURVEY OF BLK 34 OF
SPRINGFIELD IN SECTION 7, T2N
R18E OF WALWORTH COUNTY
AUG 20, 1952 Lloyd L Jensen
County Surveyor CR.

2627

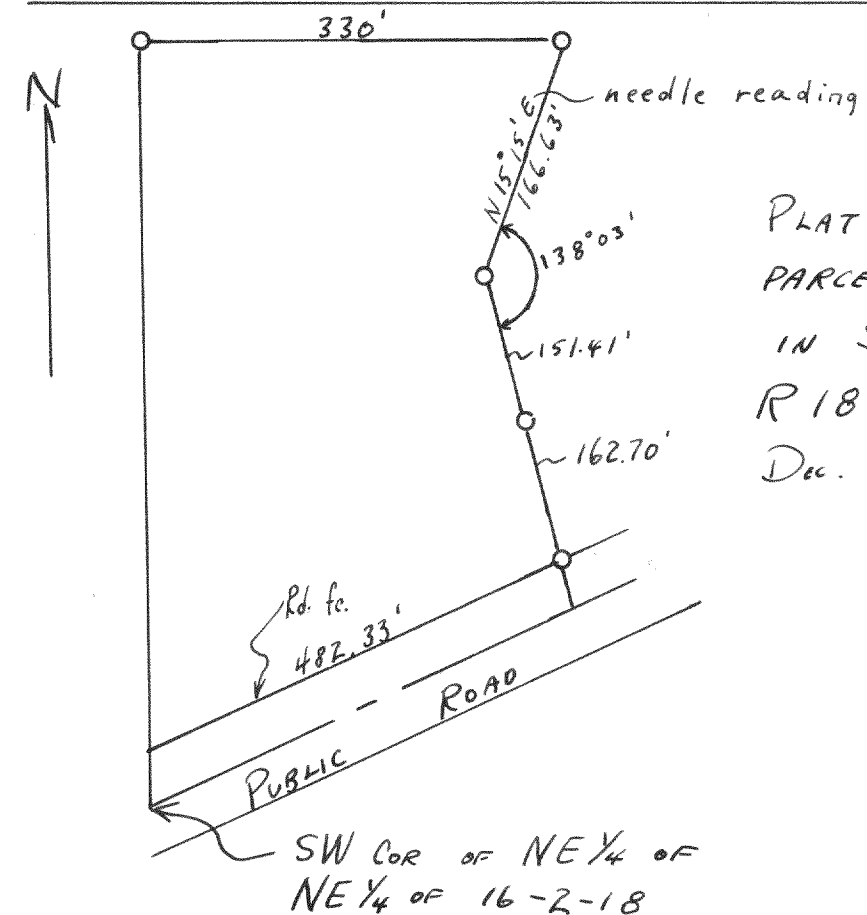


PLAT OF SURVEY OF A
PARCEL OF LAND LOCATED
IN SECTION 16, T2N
R18E.

Dec. 26, 1952

Lloyd L Jensen
County Surveyor CR.

2626

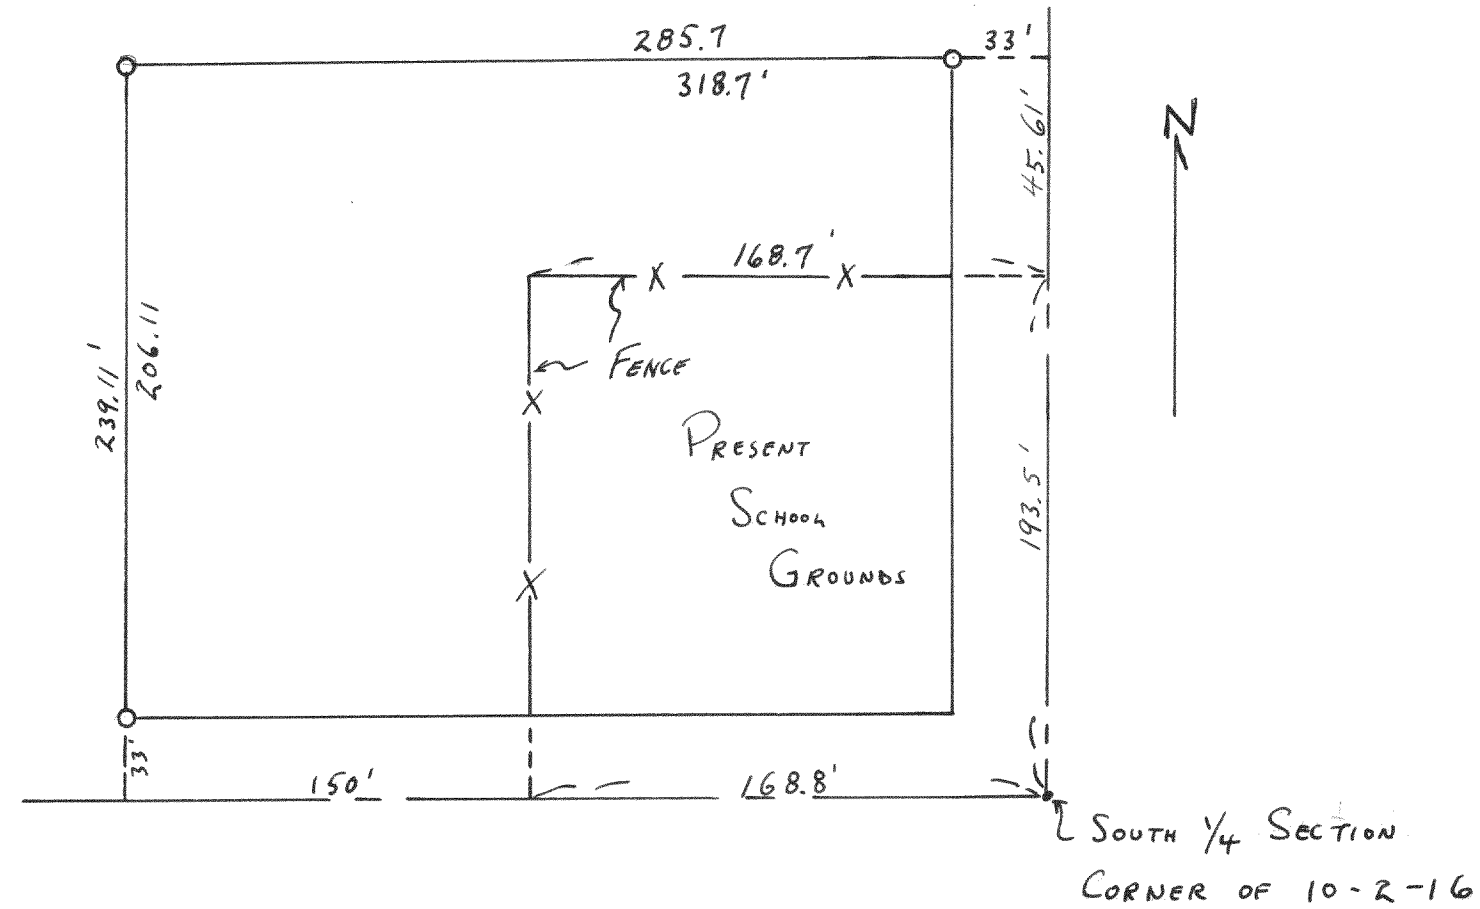

PLAT OF SURVEY OF ADDITIONAL SCHOOL
LAND IN SECTION 10, T2N R16E
FEB. 12, 1952

Lloyd L Jensen
County Surveyor CR.

2628

