


4185

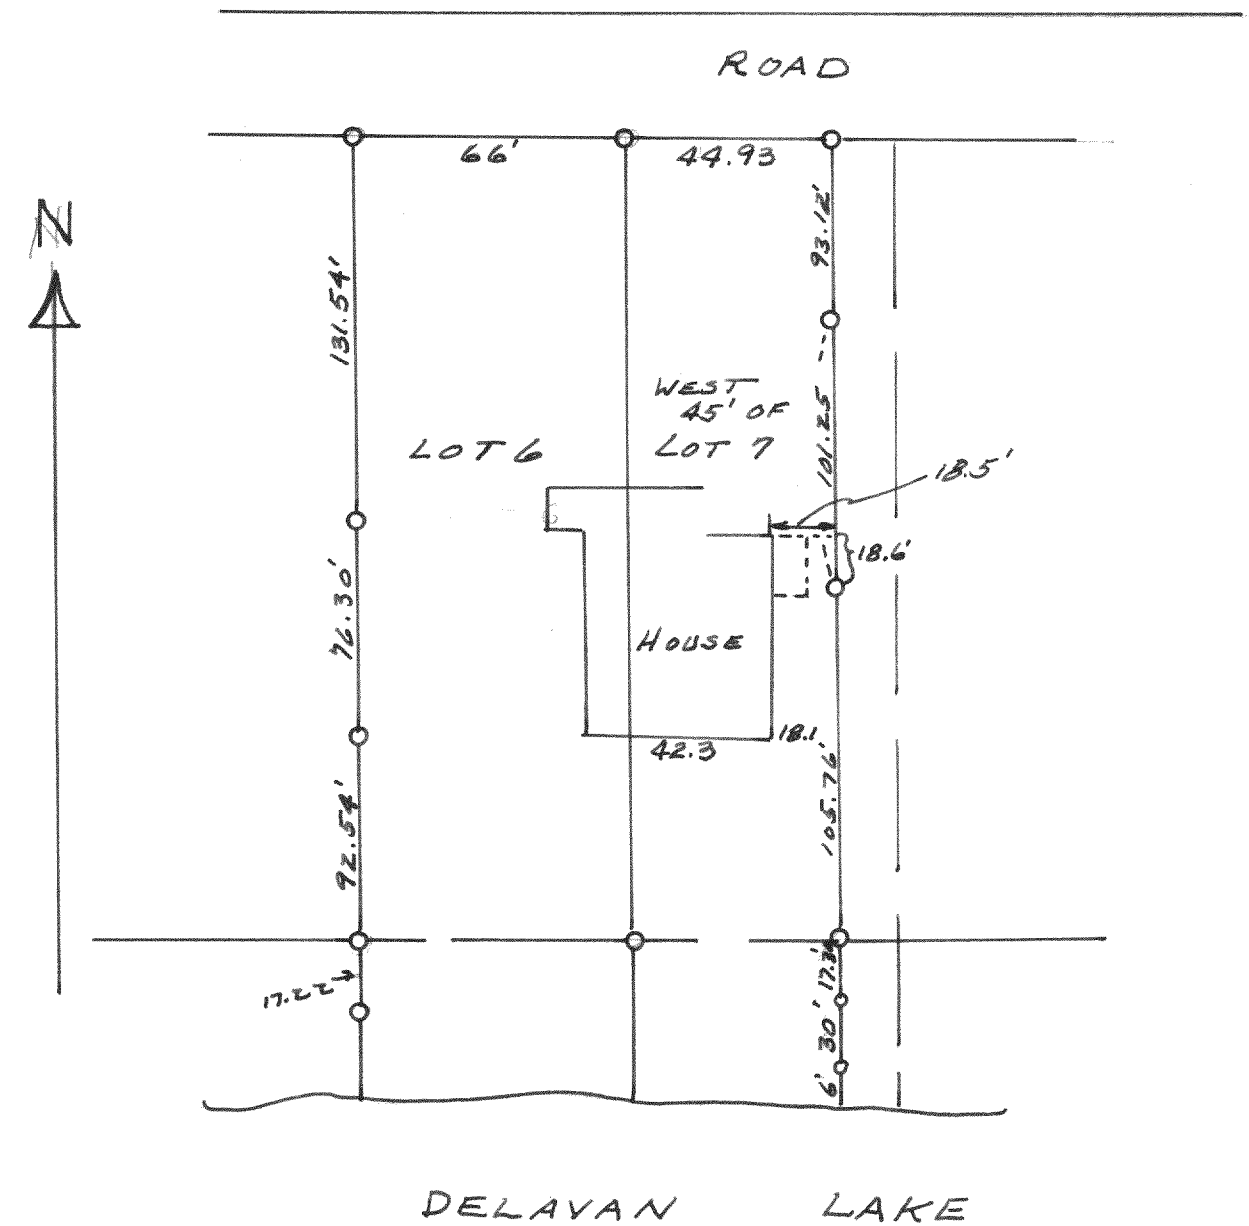


PLAT of LOT 6 & West 45' of
Lot 7 of Cedar Point-Delavan
Lake.

July 23, 1962

Floyd L. Jensen
Surveyor

4186

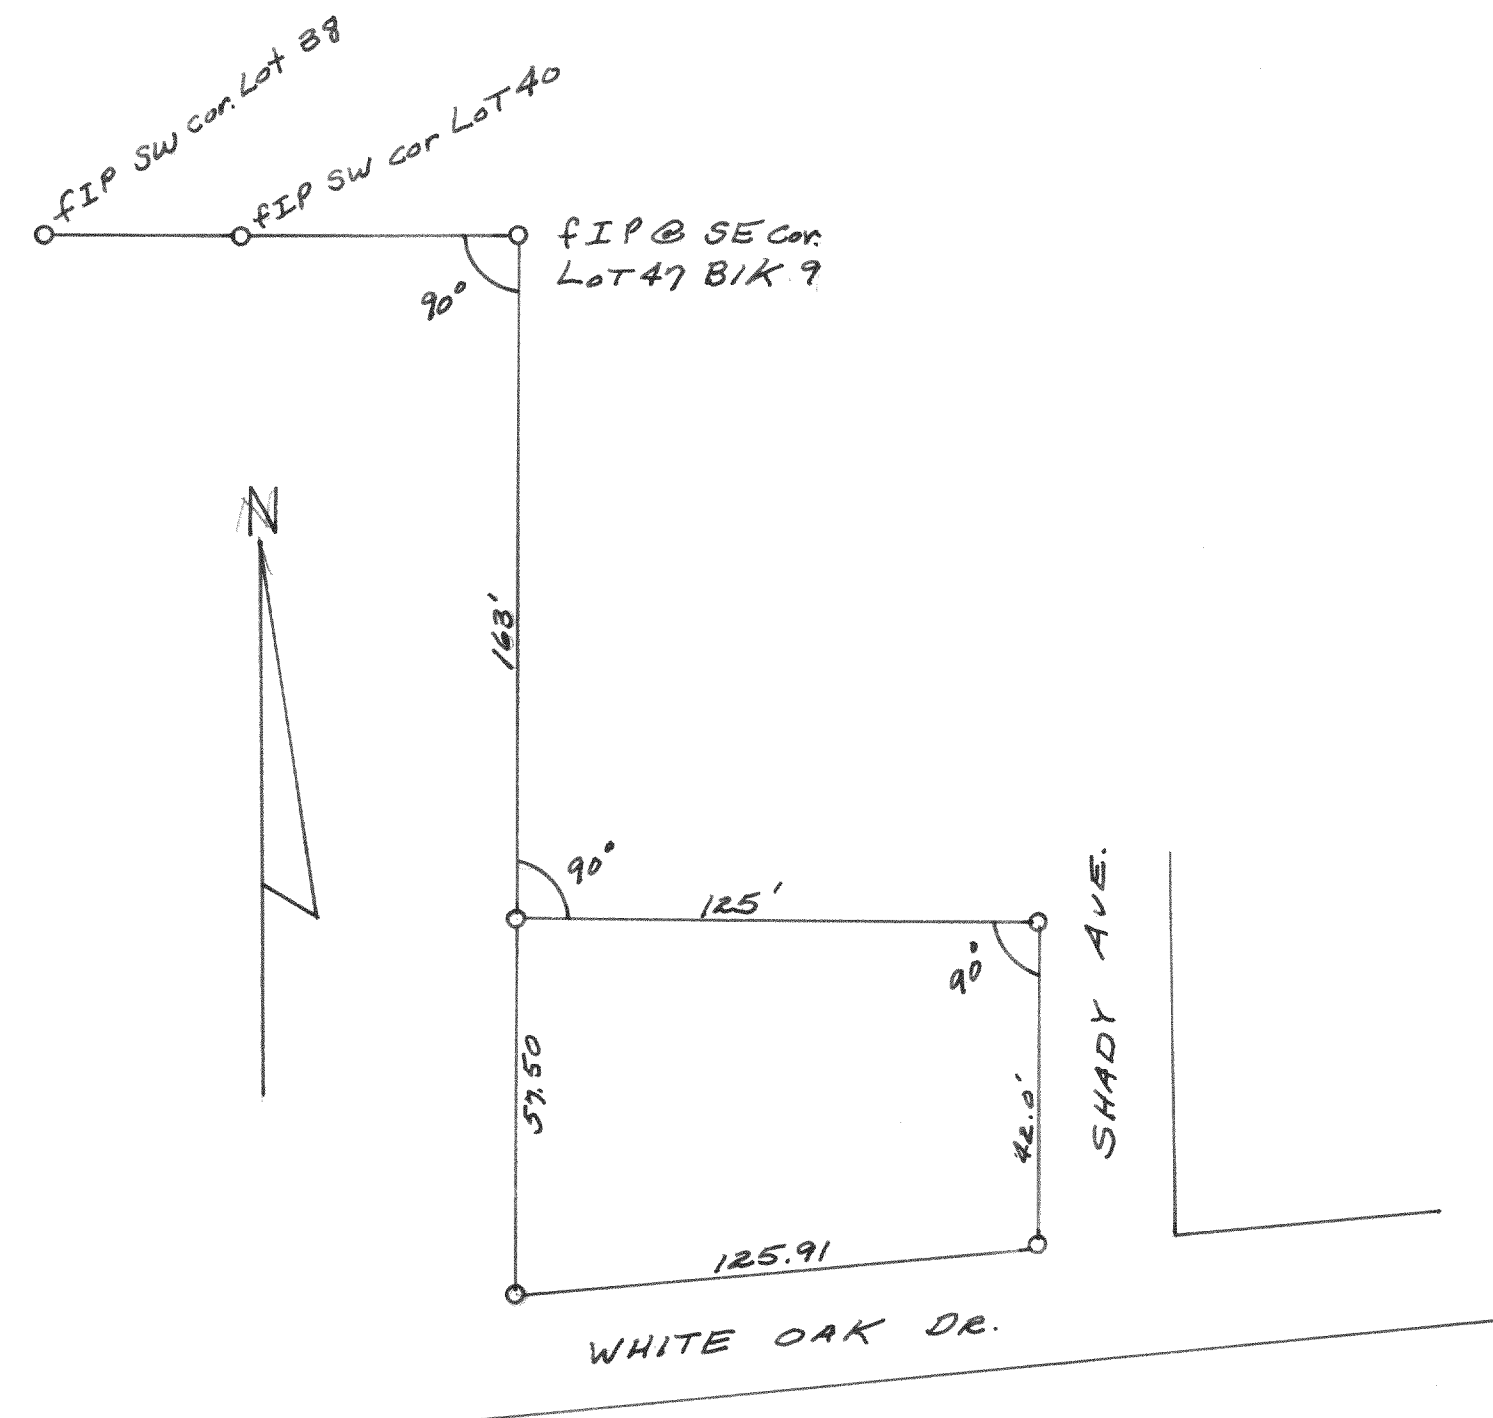

Survey of Lot 18 of Block
7 of Inlet Oaks Subd.
No 4 in Delavan Town

July 1962

Floyd L. Jensen
Surveyor