


#4204

PLAT OF SURVEY OF

LOT 9002 AND 9003 OF SECTION 5 OF PELL LAKE,
A SUBDIVISION LOCATED IN THE TOWN OF BLOOMFIELD,
WALWORTH COUNTY, WISCONSIN.

FEB. 1964


Lloyd Jensen
SURVEYOR

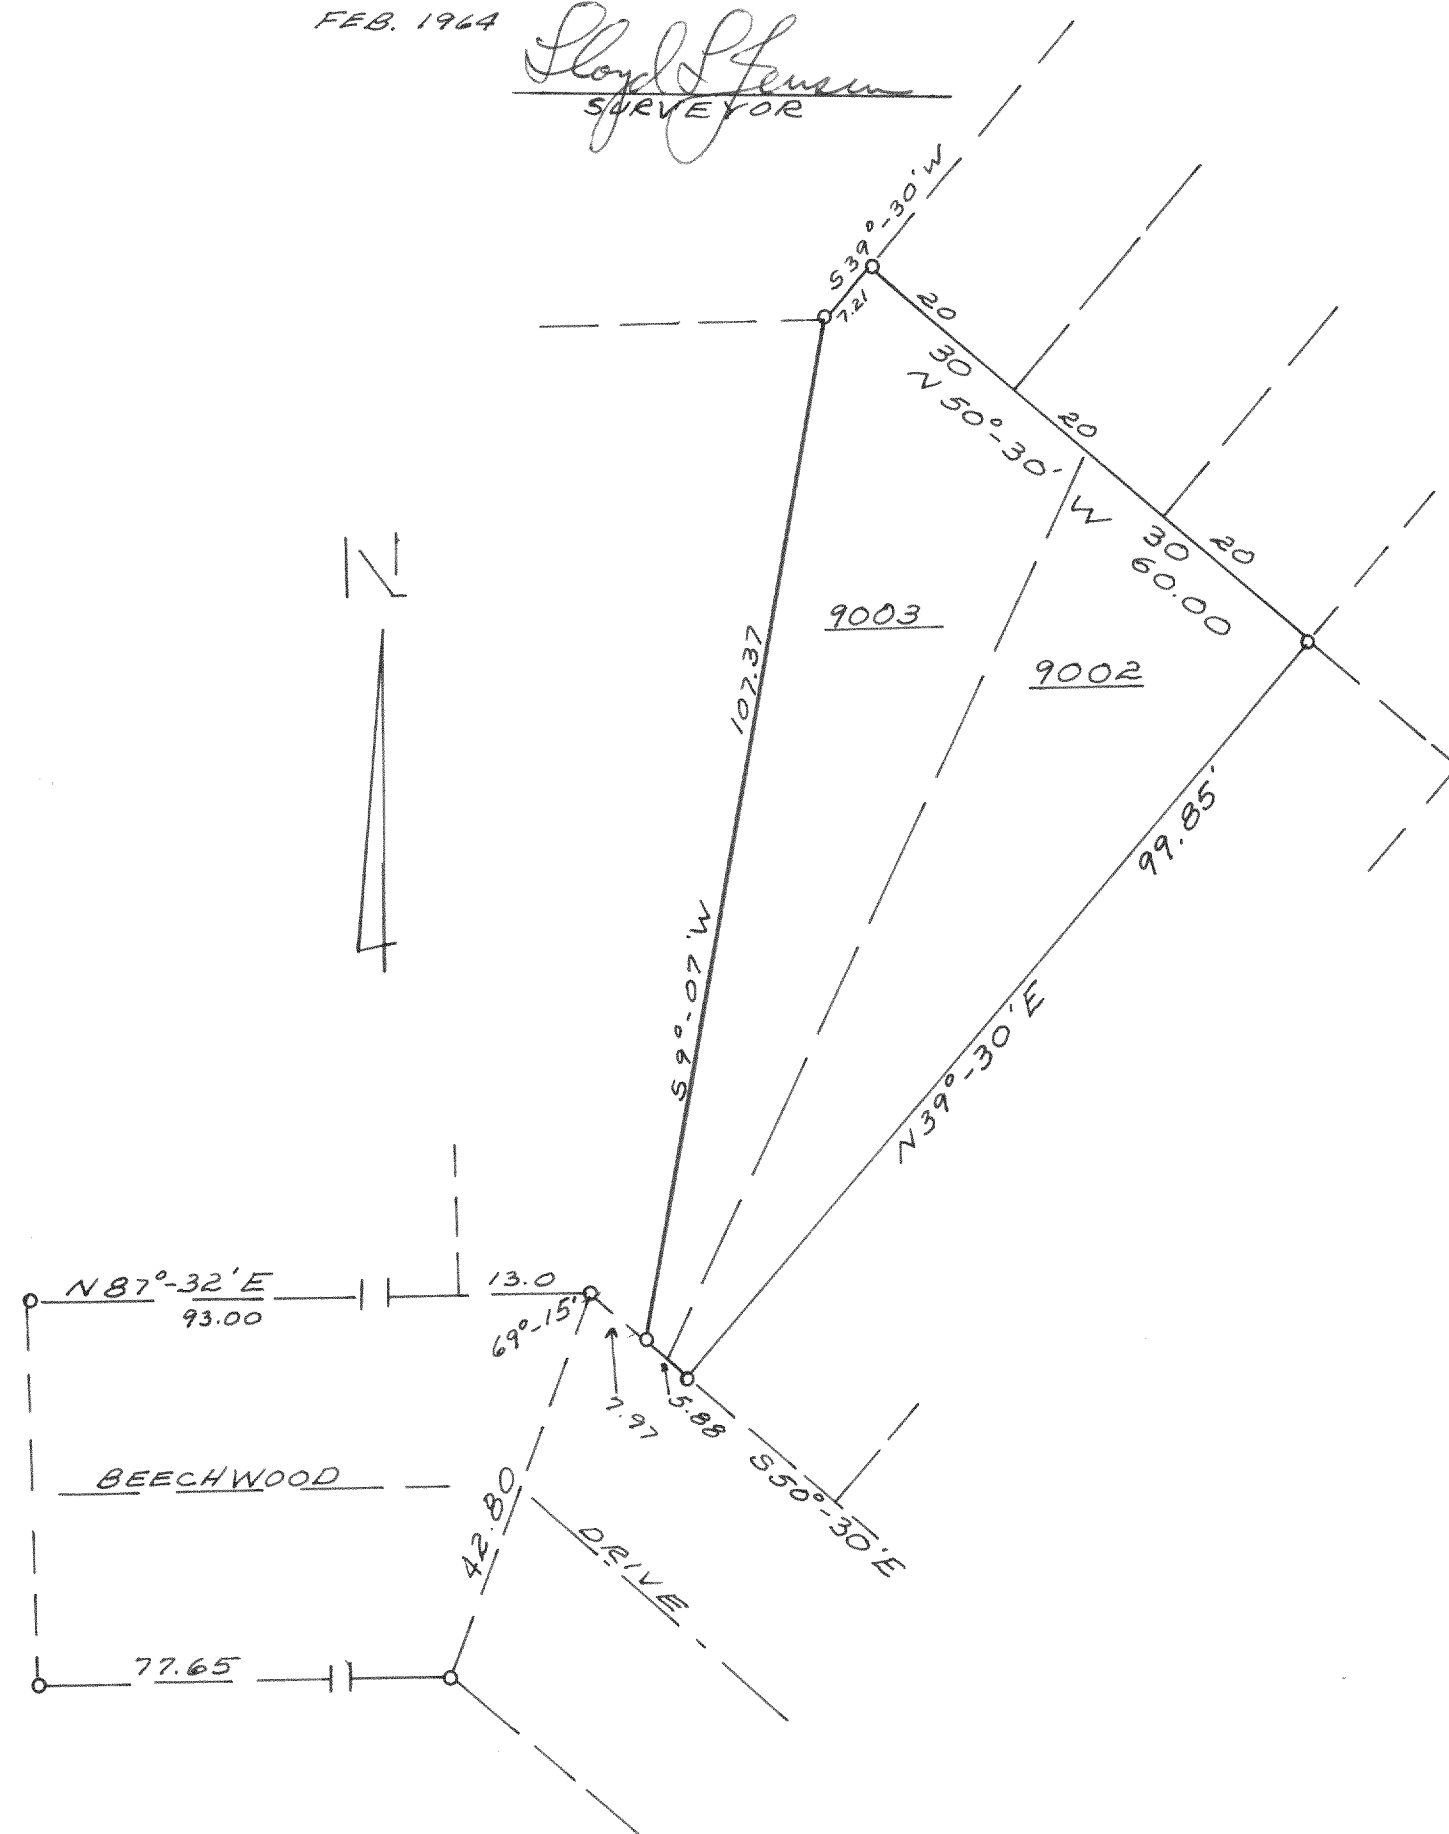


#4205

PLAT OF SURVEY OF
LOT 6 & PART OF LOT 5 SOUTH OF
BROOK AND EAST OF LOT 6 OF THE
GARDENS OF SECTION 11, T1N, R1E,
VILLAGE OF FONTANA, WALWORTH
COUNTY, WIS.
OCT. 1963

Lloyd Jensen
SURVEYOR

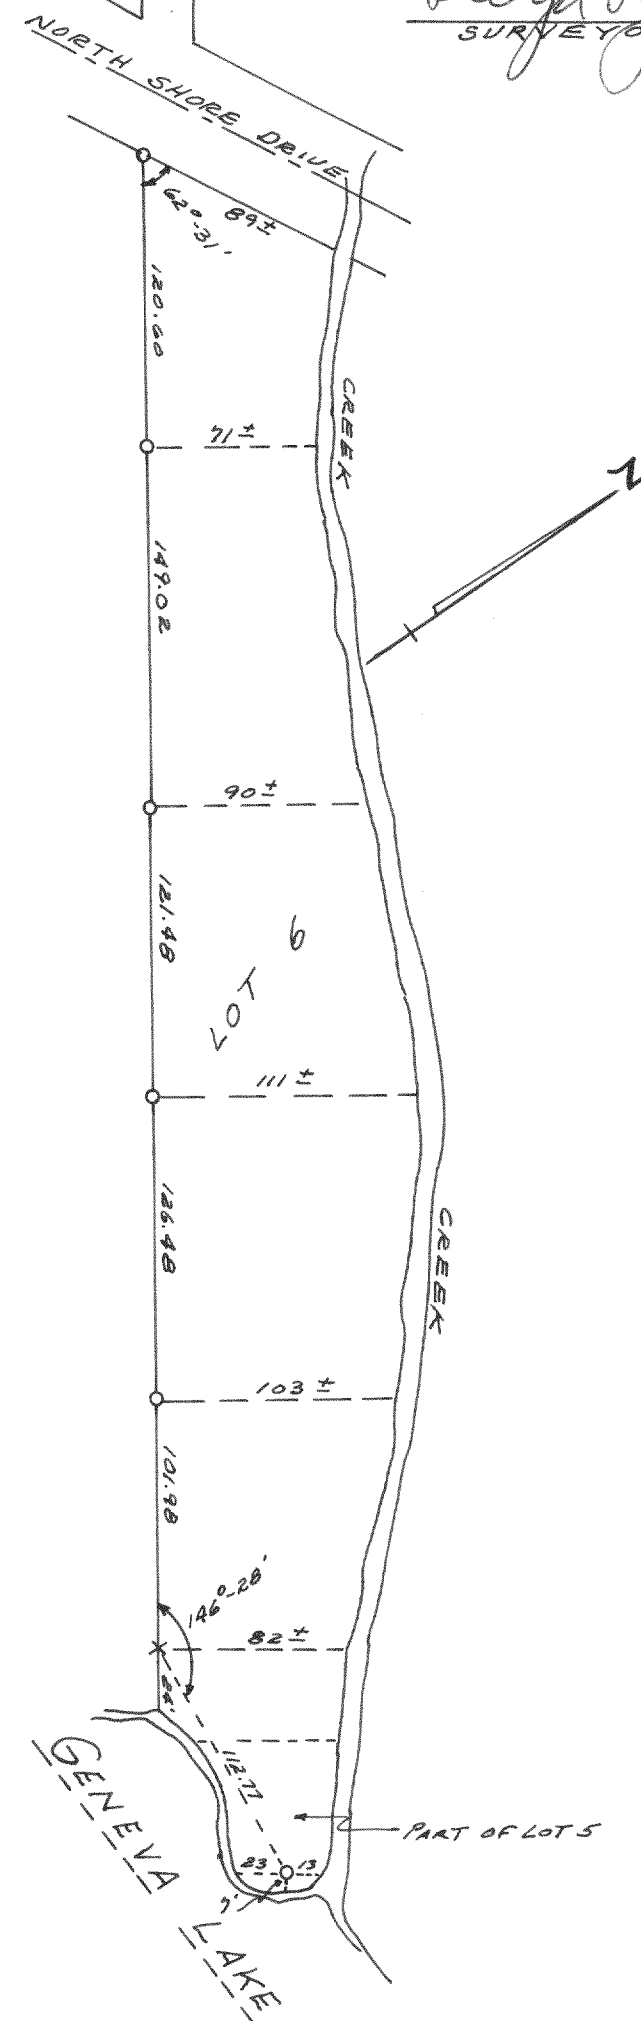

#4206

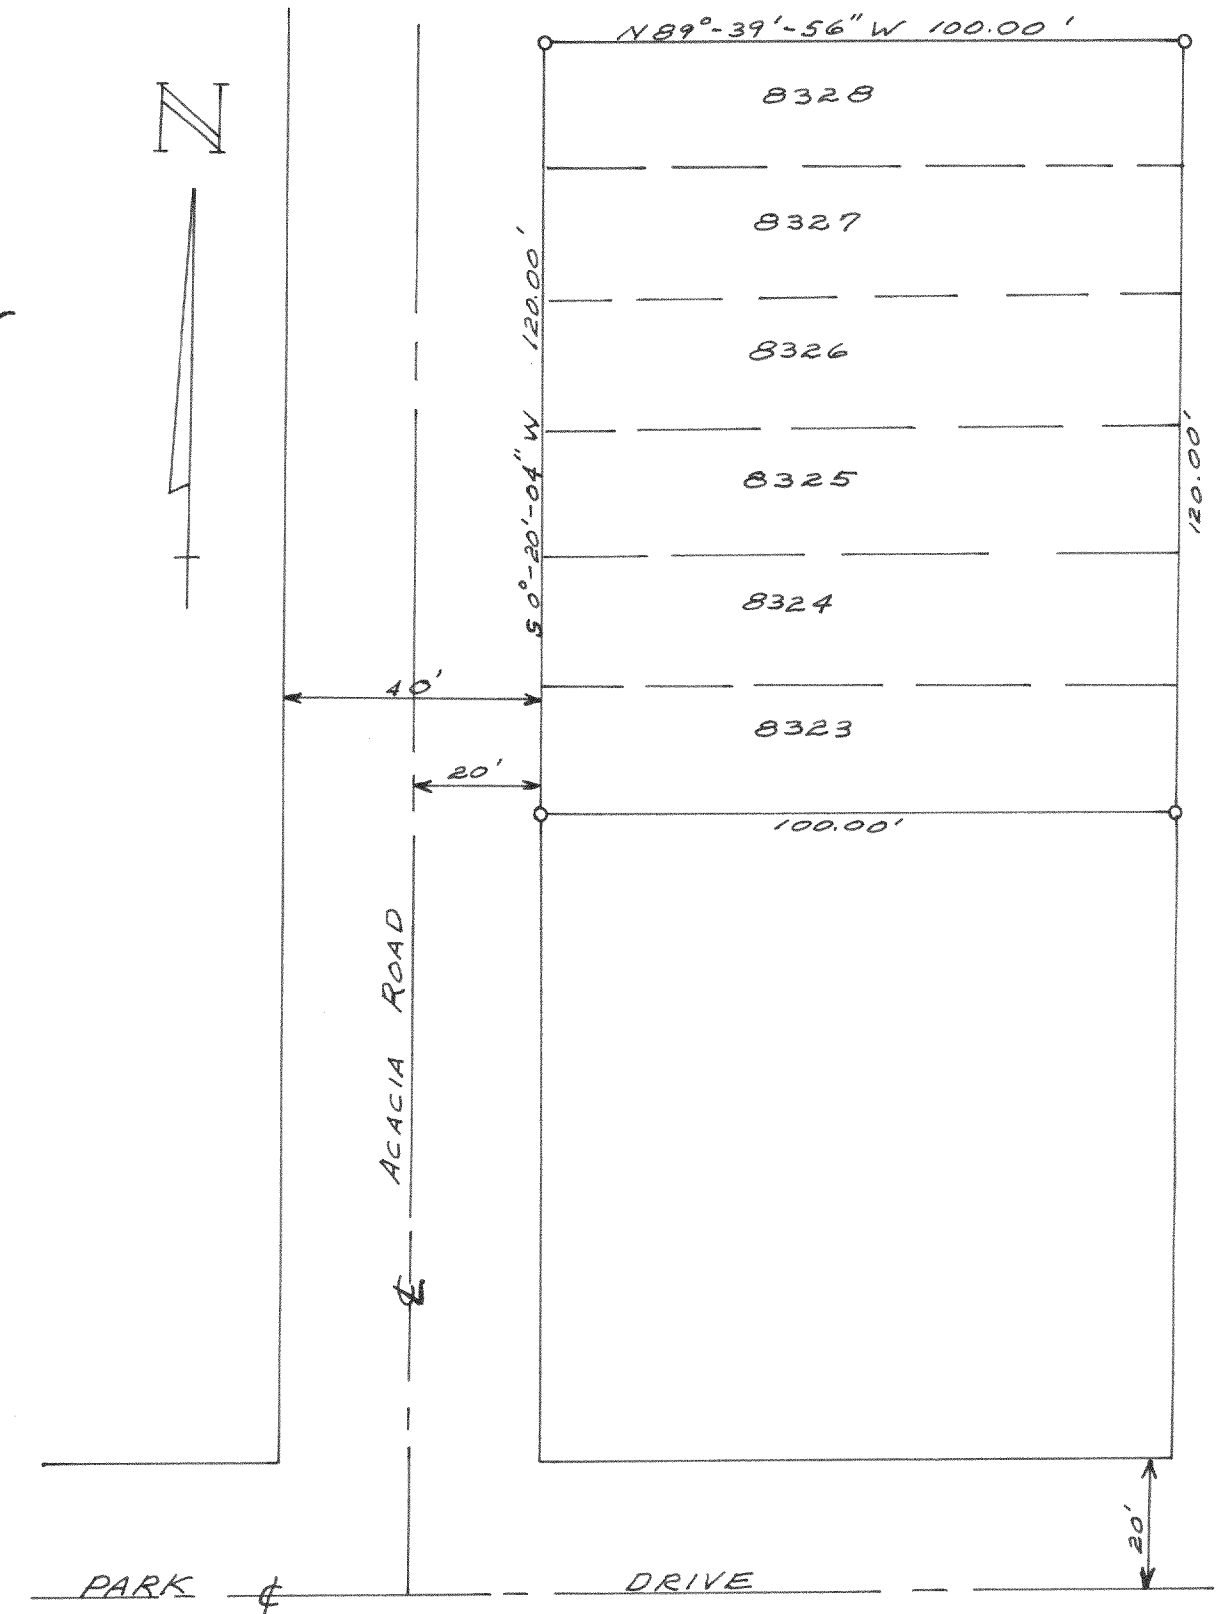

PLAT OF SURVEY OF
LOTS 8323 TO 8328 INCLUSIVE OF THE
FOURTH MAP OF LAKE COMO BEACH
SUBDIVISION.

FEB 1964

Lloyd Jensen
SURVEYOR