


#4207

PLAT OF SURVEY OF


PART OF Sylvan Trail Estates Subd. located in Sec. 5, T1N, R17E of Wal. Co. Wis.
 Beg. @ the NW cor of Lot 9 of said Subd. thence N along the W line of said Lot 9
 extended, 28.80'; thence $N45^{\circ}02'E$ 29.95' to the S. line of Lot 8 of said
 Subd; thence $S89^{\circ}56'E$ along the S. line of said Lot 8, 103.80' to the SE cor of said
 Lot 8; thence S along the E line of said Subd. 181.00'; thence $N89^{\circ}56'W$ 125.00' to the W. line
 of said Lot 9; thence N along the W line of said Lot 9, 131.00' to place of beg.

FEBRUARY 8, 1964

Lloyd L Jensen
 SURVEYOR

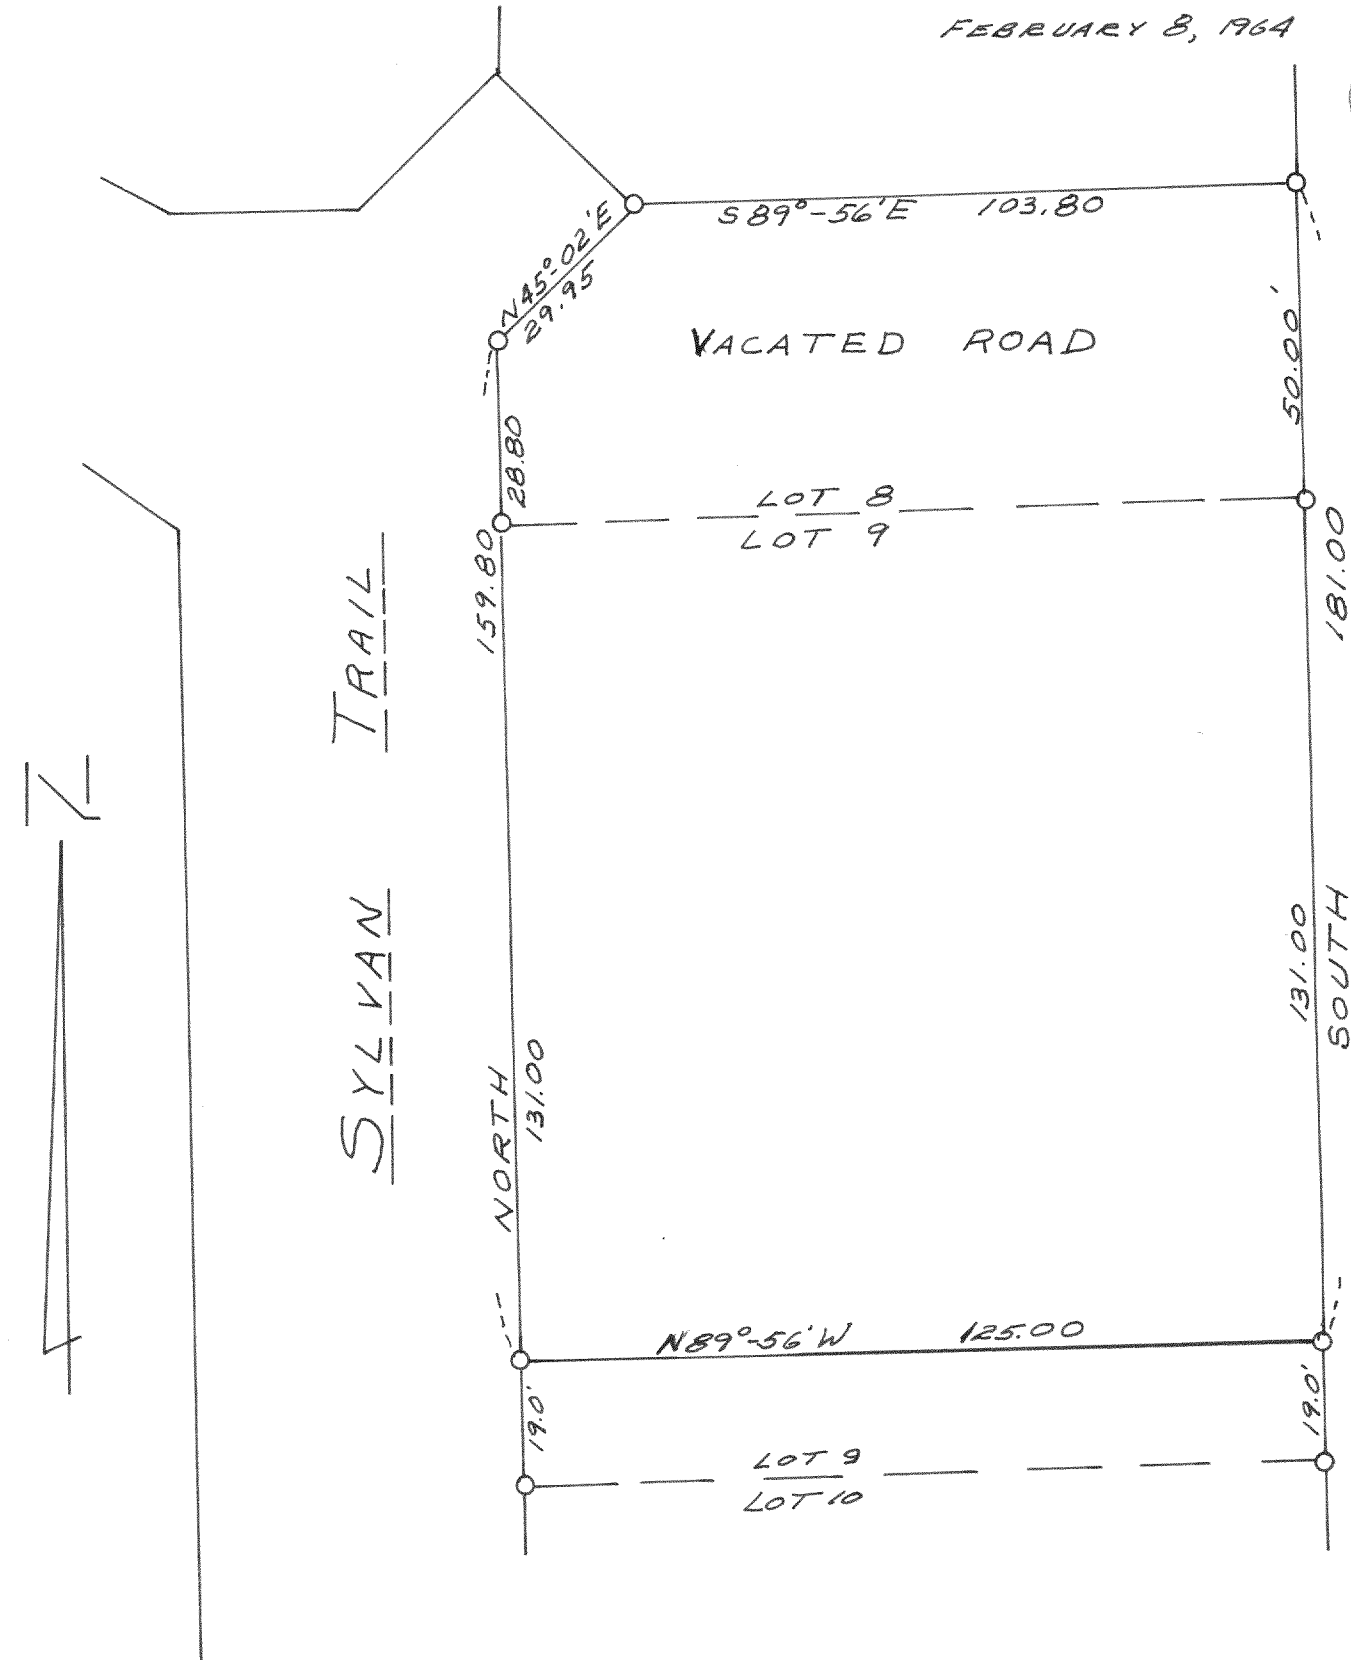

#4208

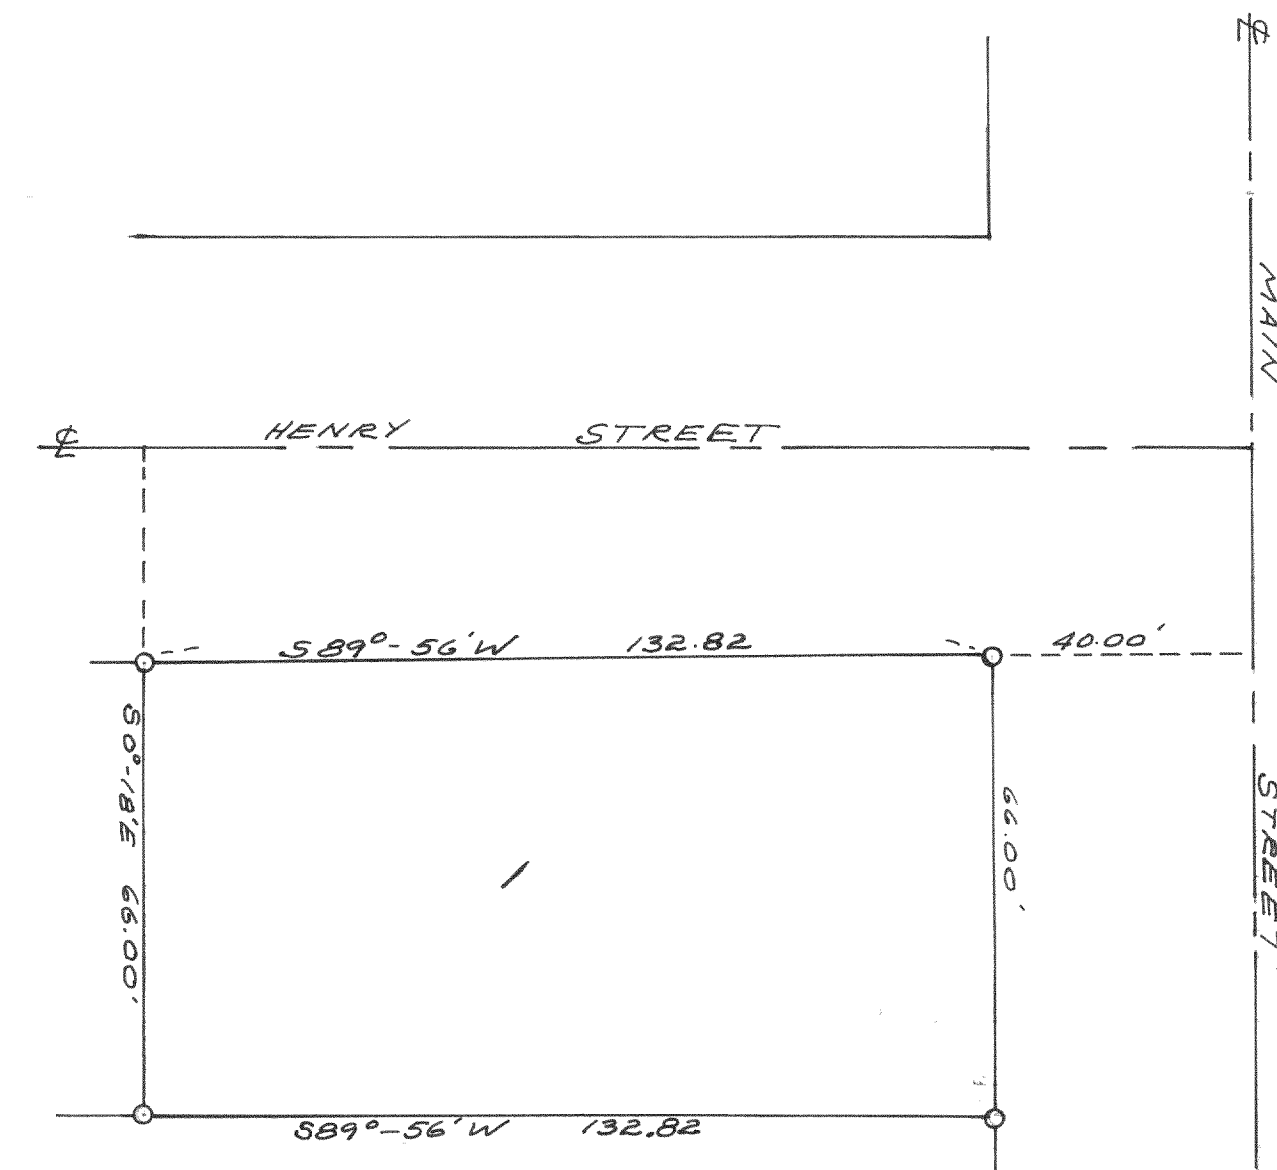

PLAT OF SURVEY OF
 LOT 1, BLOCK 16 OF THE ORIGINAL
 PLAT VILLAGE OF MUKWONAGO
 WAUKESHA COUNTY, WISCONSIN.

MARCH 7, 1964

Lloyd L Jensen
 SURVEYOR