



#4214

PLAT OF SURVEY
OF
LAND LOCATED
IN SECTION 2, T2N R16E
(DELAVER TOWN) WAL-
NORTH COUNTY, WISCONSIN

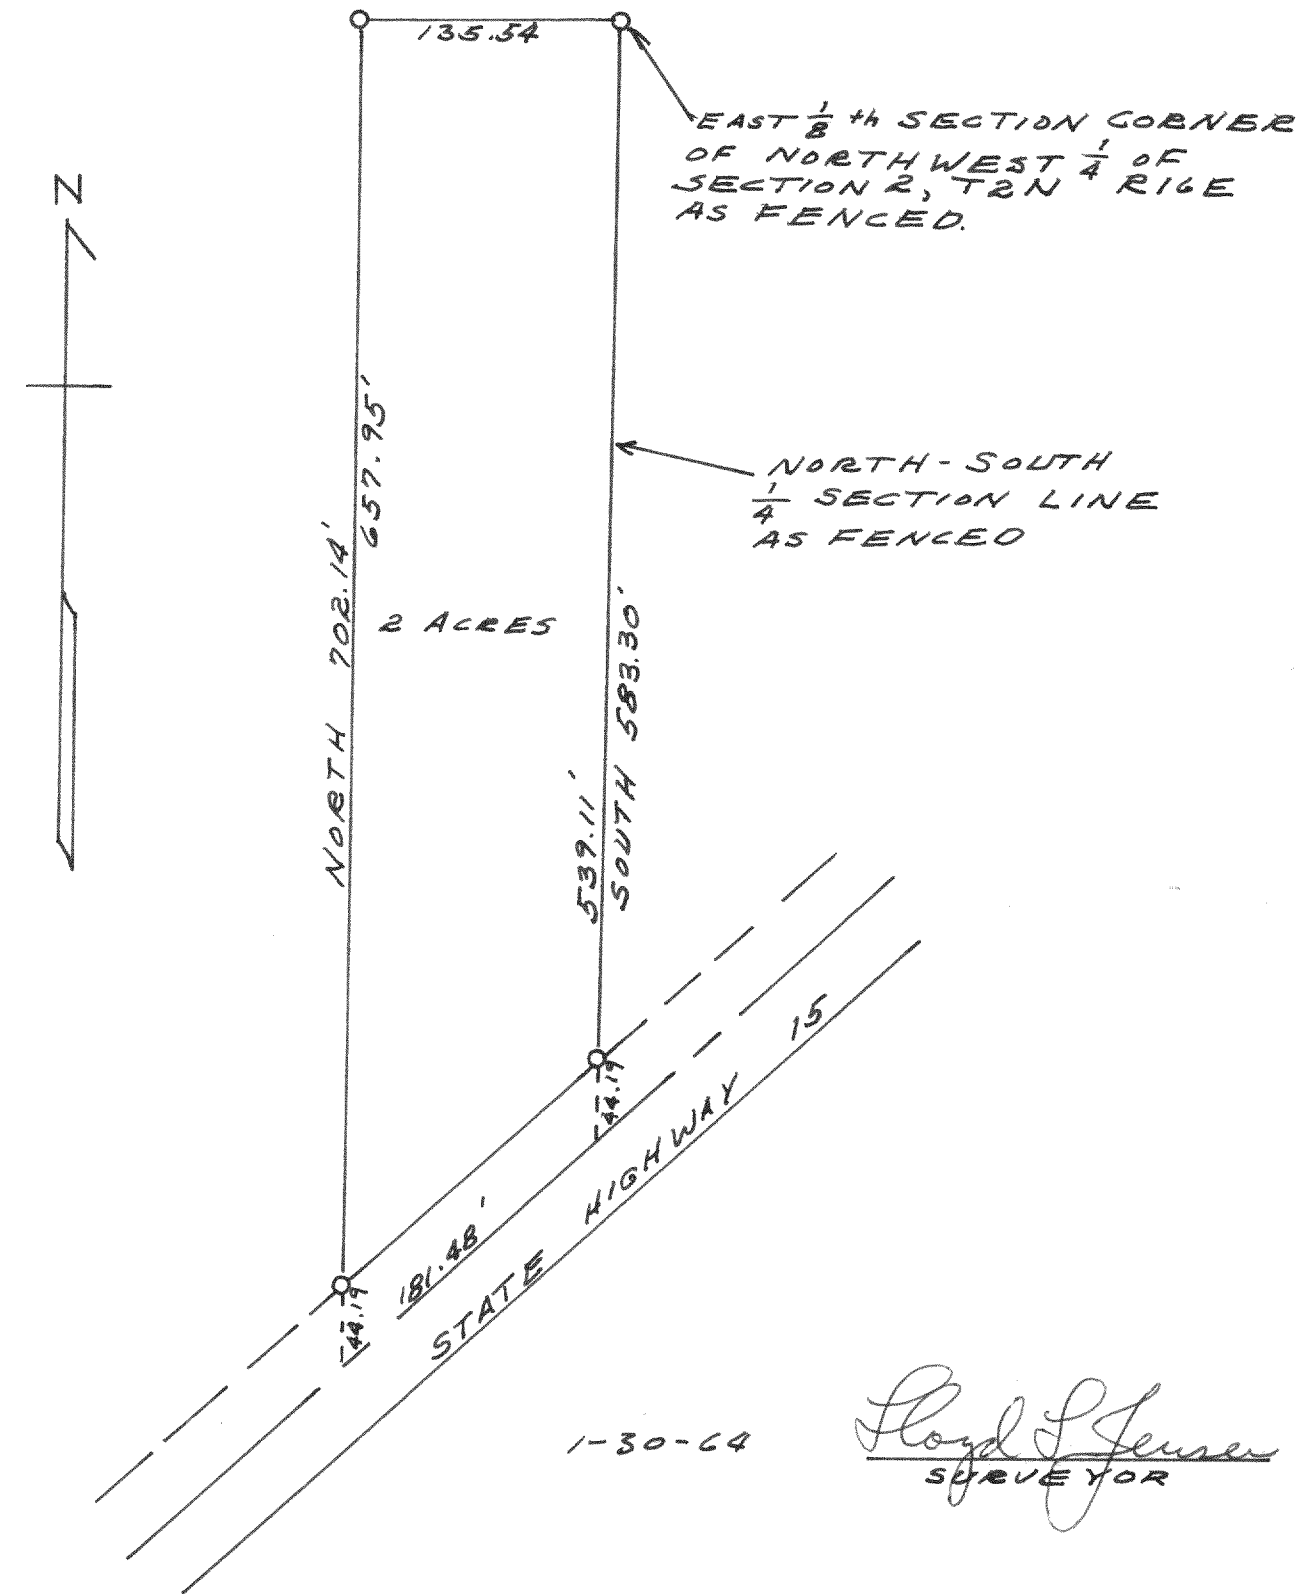

#4215

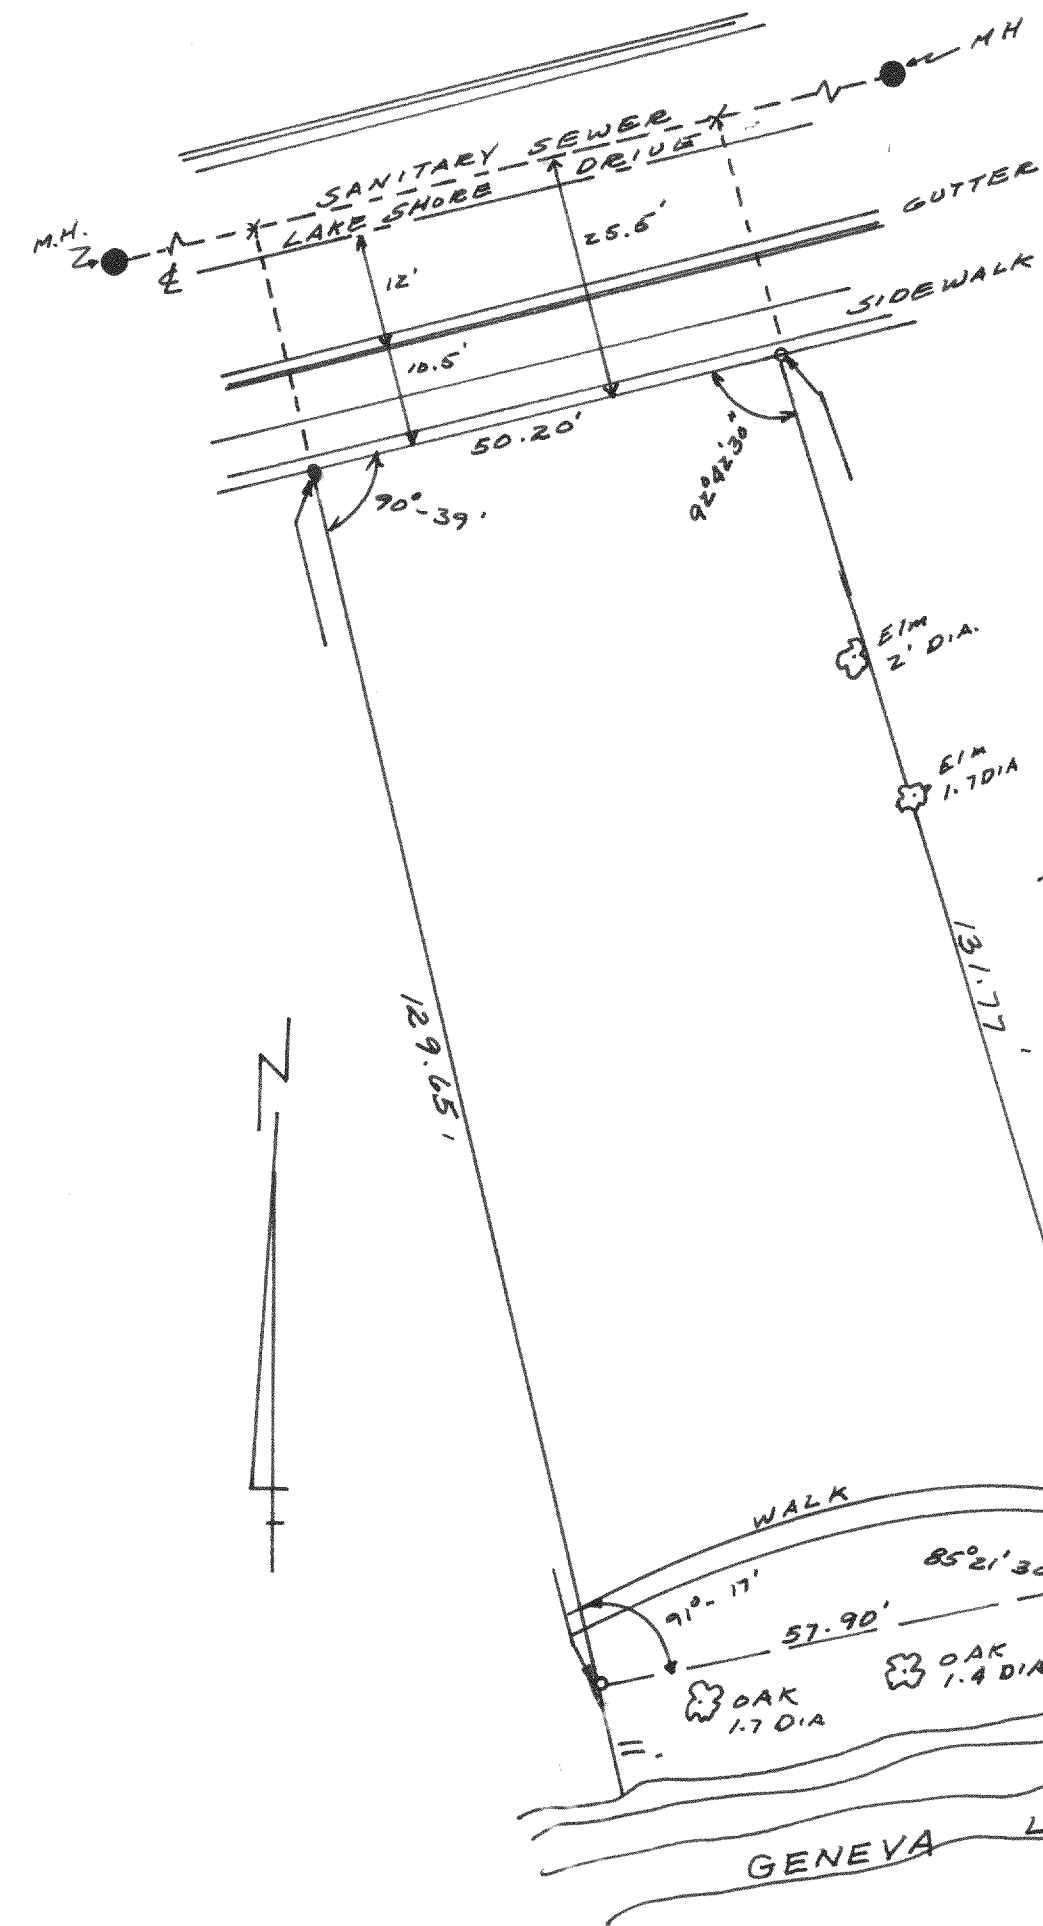

PLAT OF SURVEY OF
LOT 9, BLOCK 18 LAKE GENEVA
MANOR, being a SUBD.
located in the E $\frac{1}{2}$
SECTION 35, T2N, R17E,
CITY OF LAKE GENEVA,
Walworth County, Wisconsin.

Apr. 123, 1963

Lloyd L Jensen
SURVEYOR