


#4223

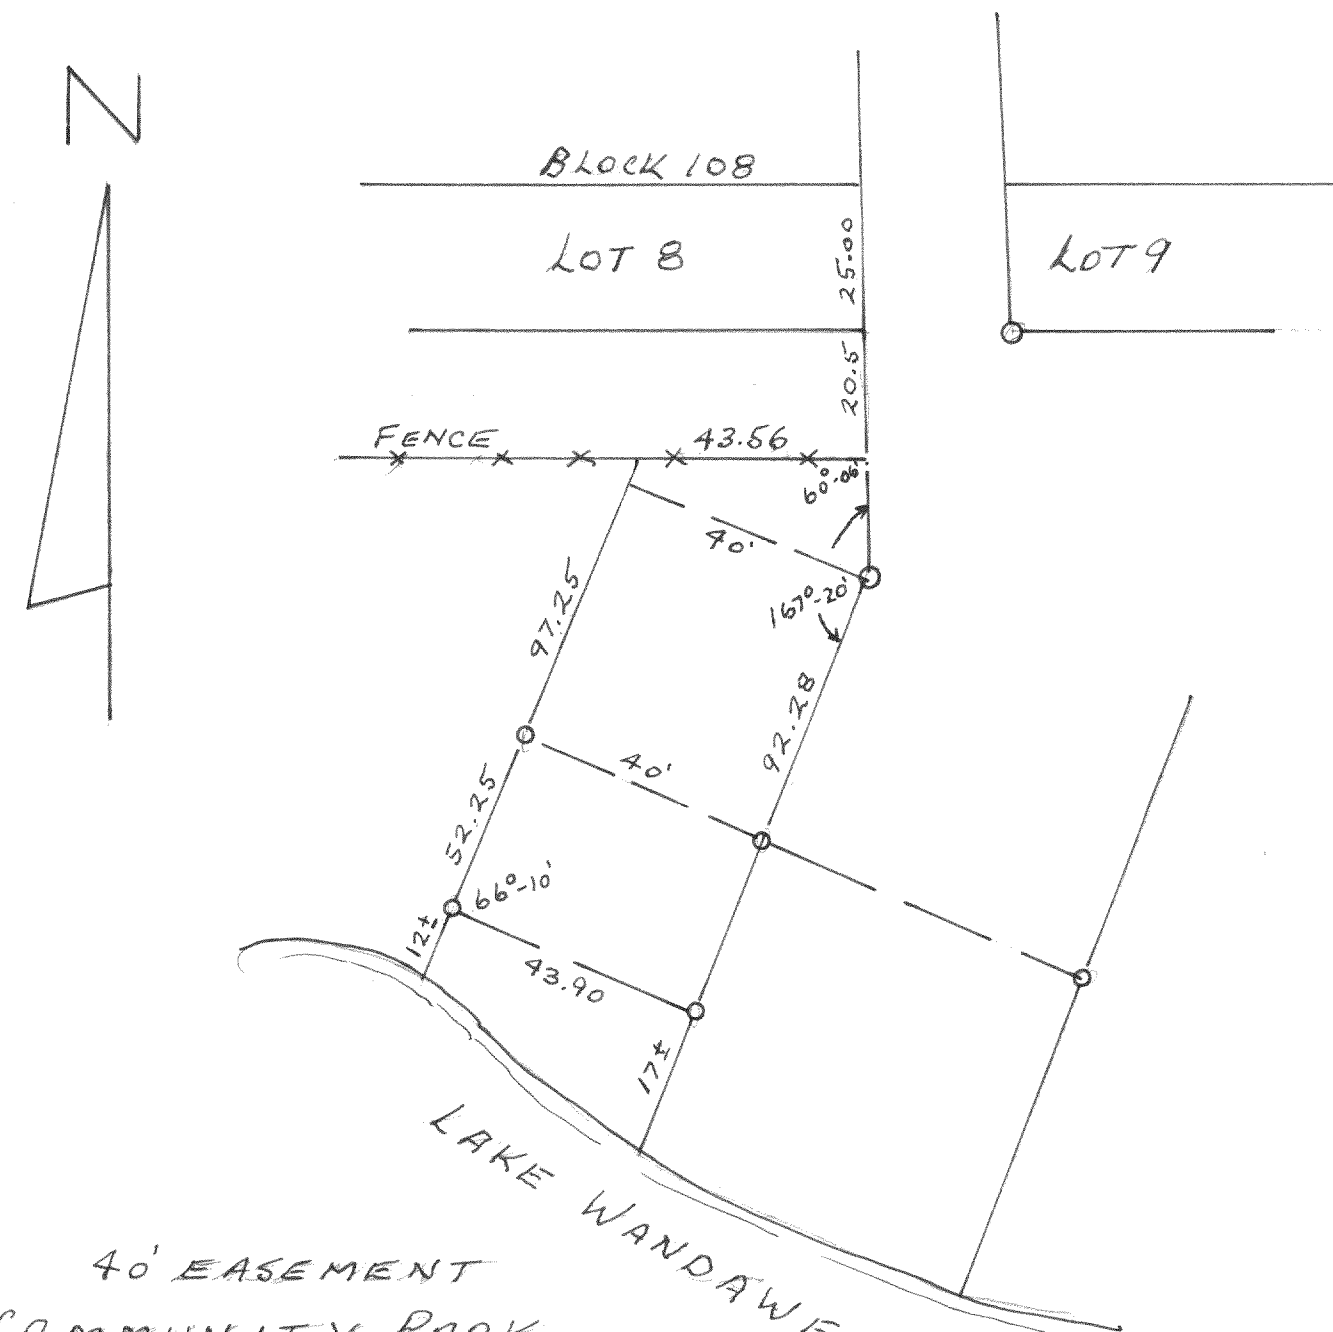

40' EASEMENT
COMMUNITY PARK
LAKE WANDAWEGA SUBD.
SEPT. 1964


Lloyd Jensen
CO. SURVEYOR

#4224

PLAT OF SURVEY OF
LOTS A AND B, JIRA FARM
SE 1/4, SEC. 29-3-18.

OCT. 5, 1964

Lloyd Jensen
CO. SURVEYOR

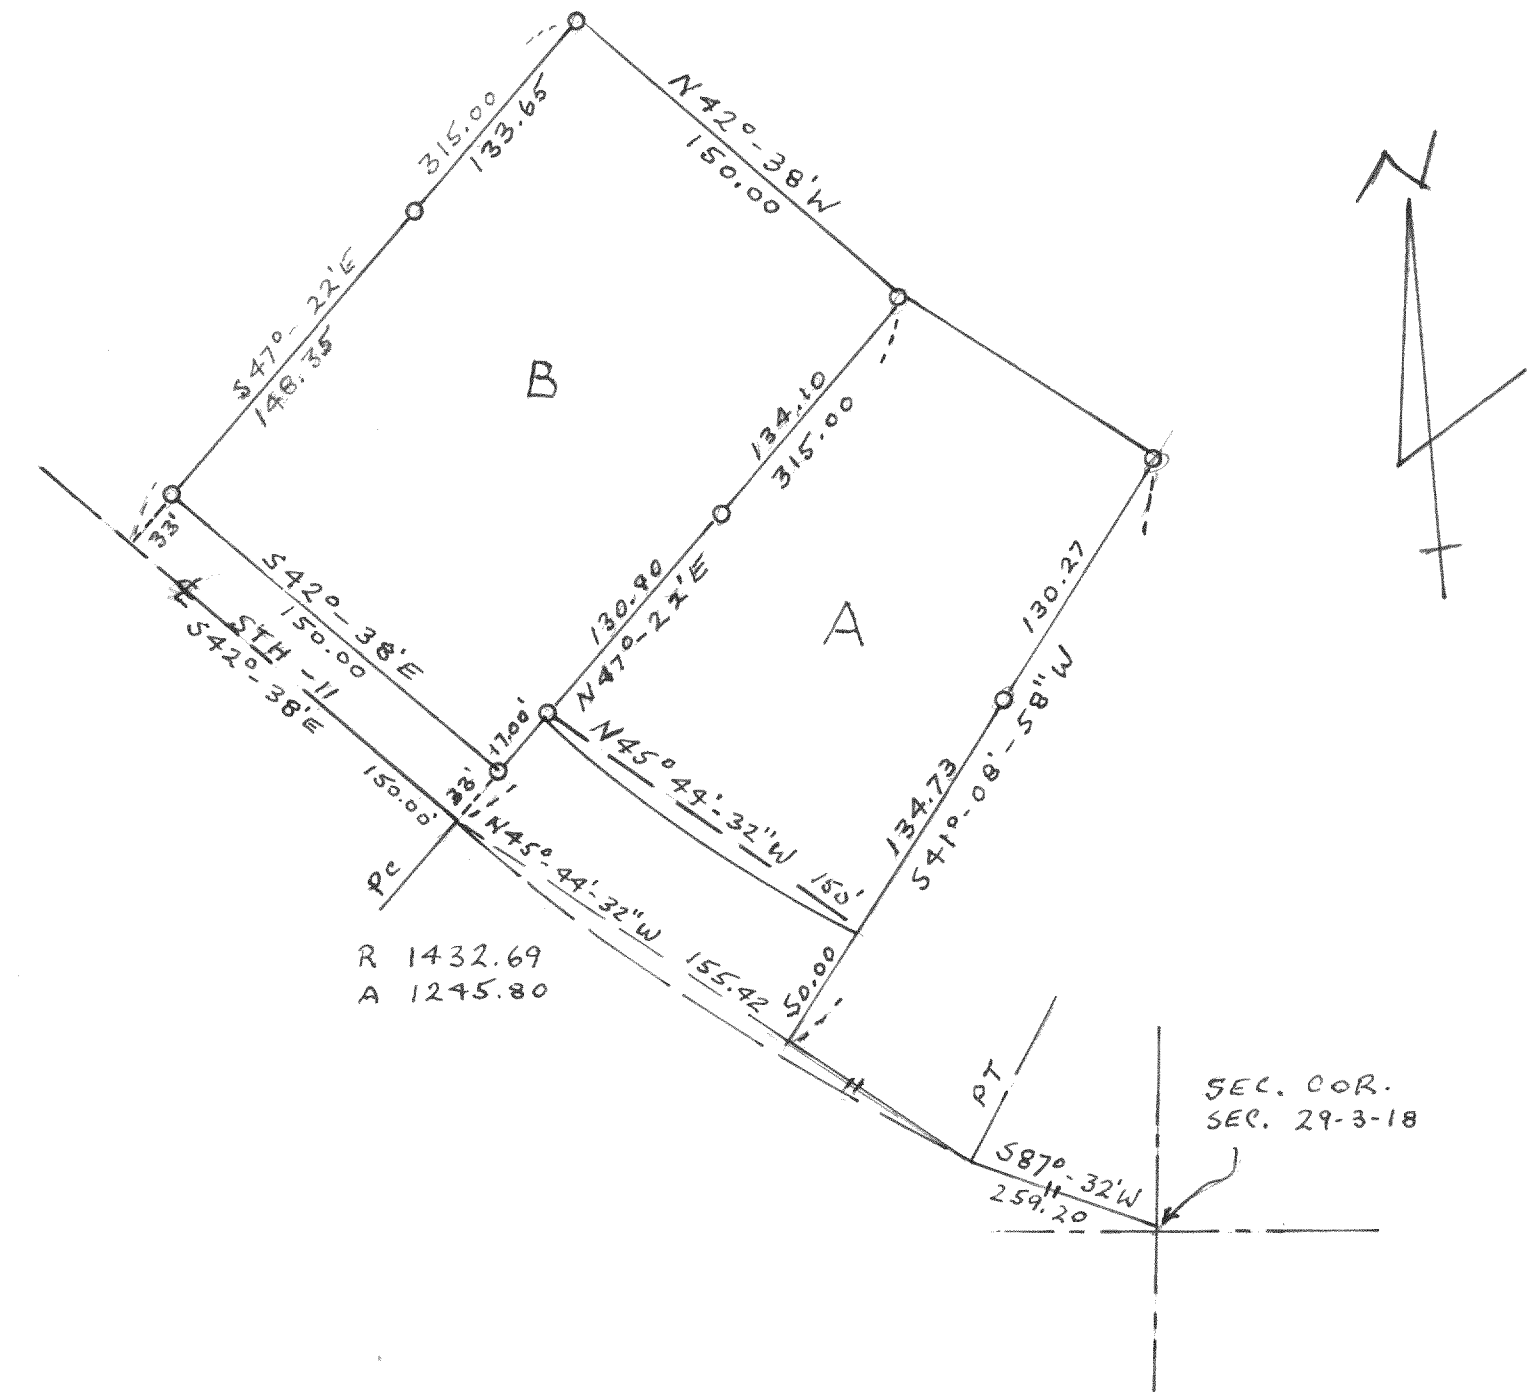

Lloyd Jensen