



2803

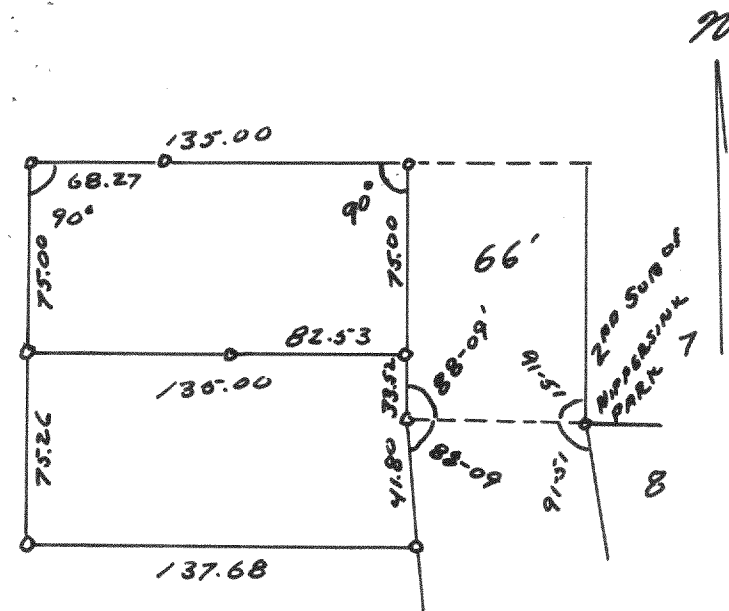


Plat of Survey of Land Located
in NE 1/4 Sec. 24 T2N R18E
Sept. 1953
LLJ
CS

2804

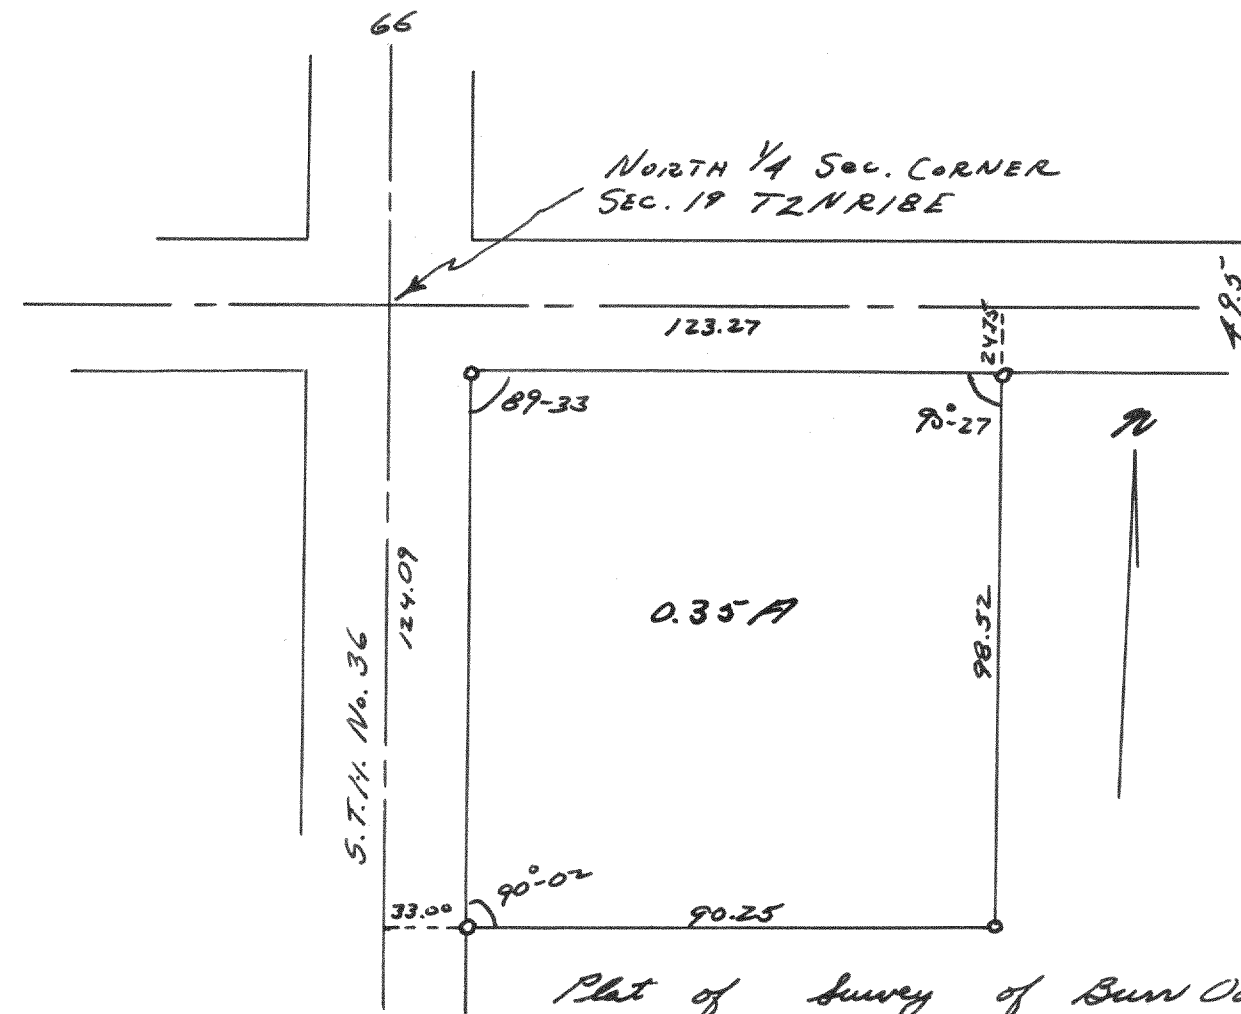


Plat of Survey of Burn Oak
School in NW 1/4 NE 1/4 Sec. 19 T2N R18E
Sept. 1953
LLJ
CS

2805

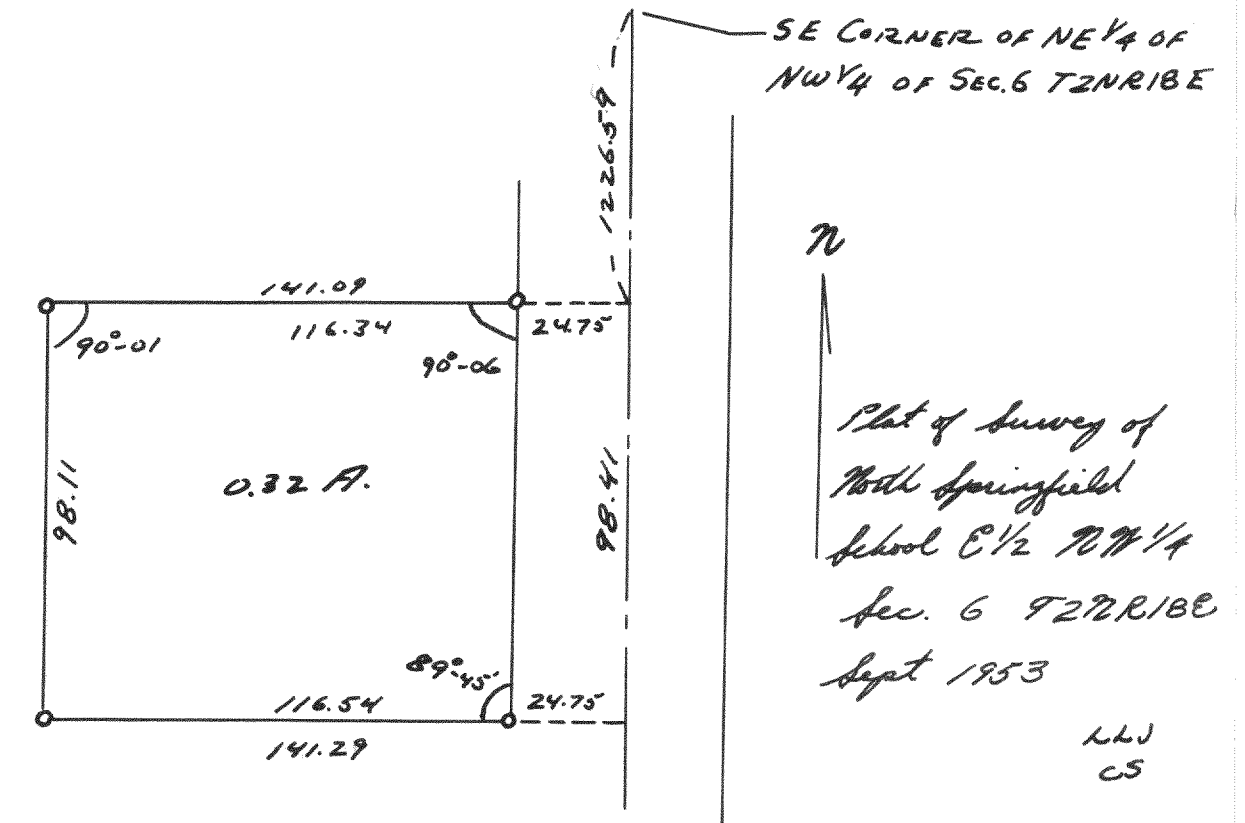


Plat of Survey of
North Springfield
School E 1/2 NW 1/4
Sec. 6 T2N R18E
Sept 1953
LLJ
CS

2806

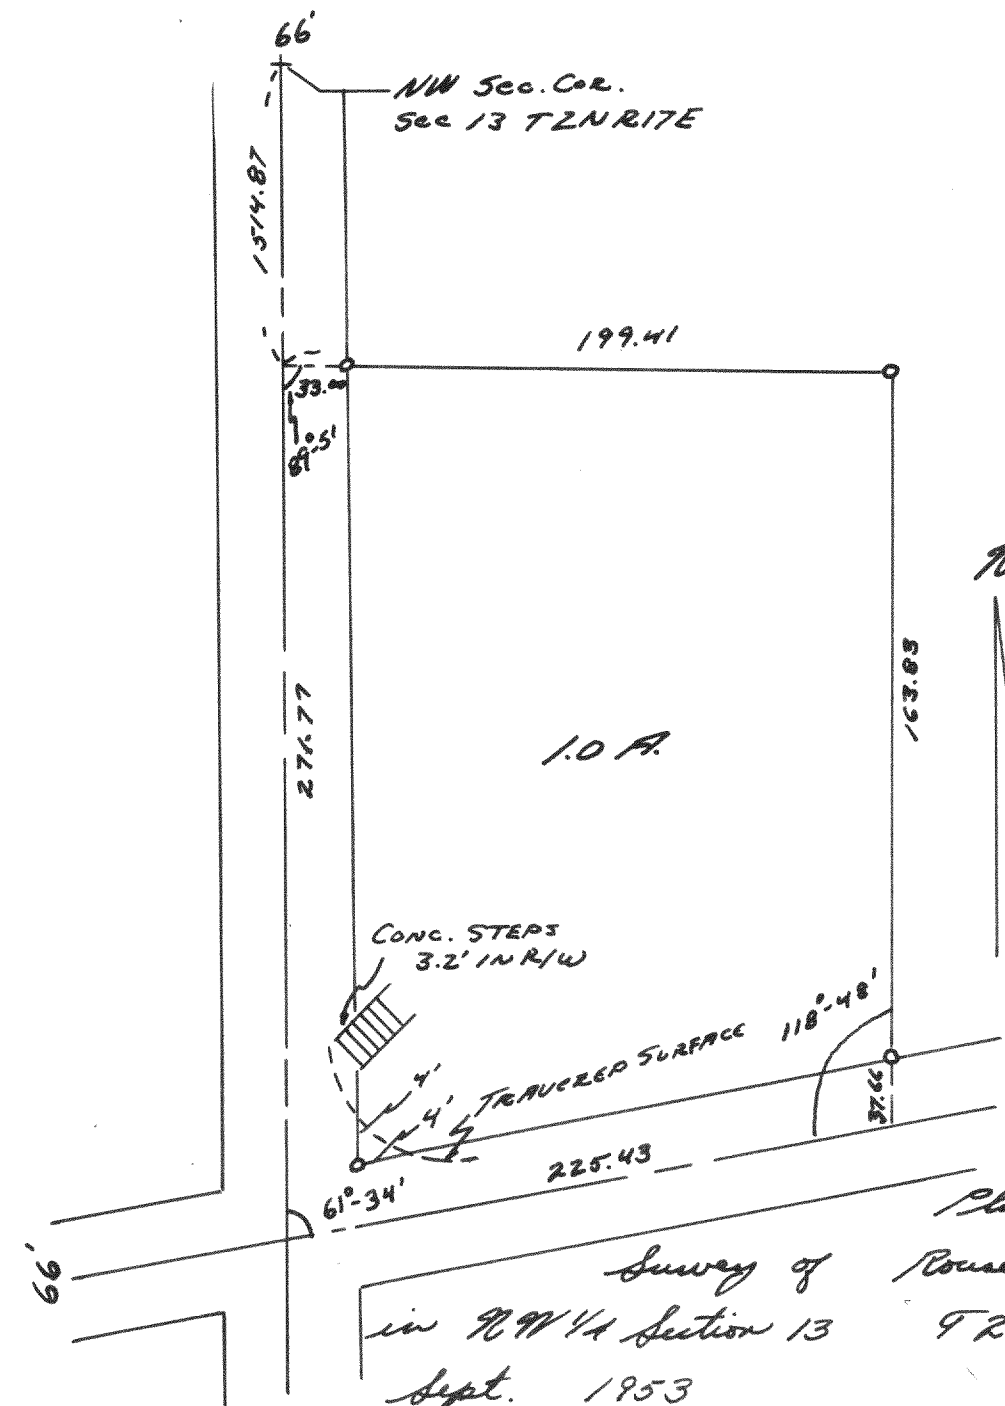


Plat of
Survey of
Rouse School
in NW 1/4 Section 13
T2N R17E
Sept. 1953
LLJ
CS

2807

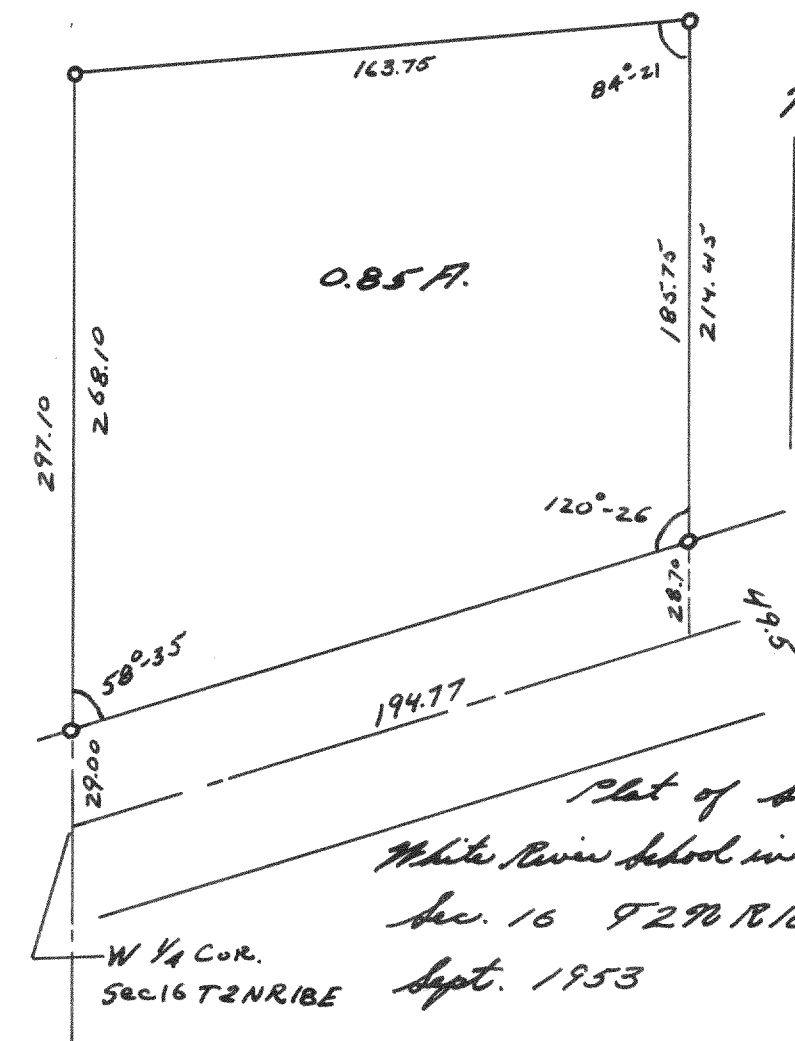

Plat of Survey of
White River School in SW 1/4 NW 1/4
Sec. 16 T2N R18E
Sept. 1953
LLJ
CS

2808

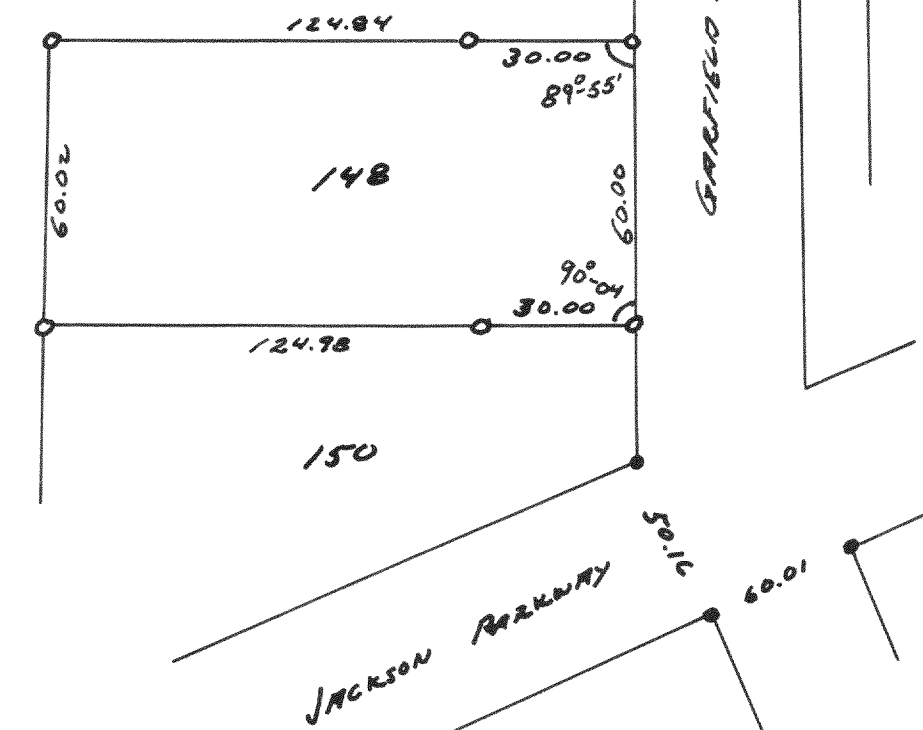

Plat of Survey of Lot 148
Cedar Point Park Original
Village of Williams Bay.
November 1954
LLJ
CS