


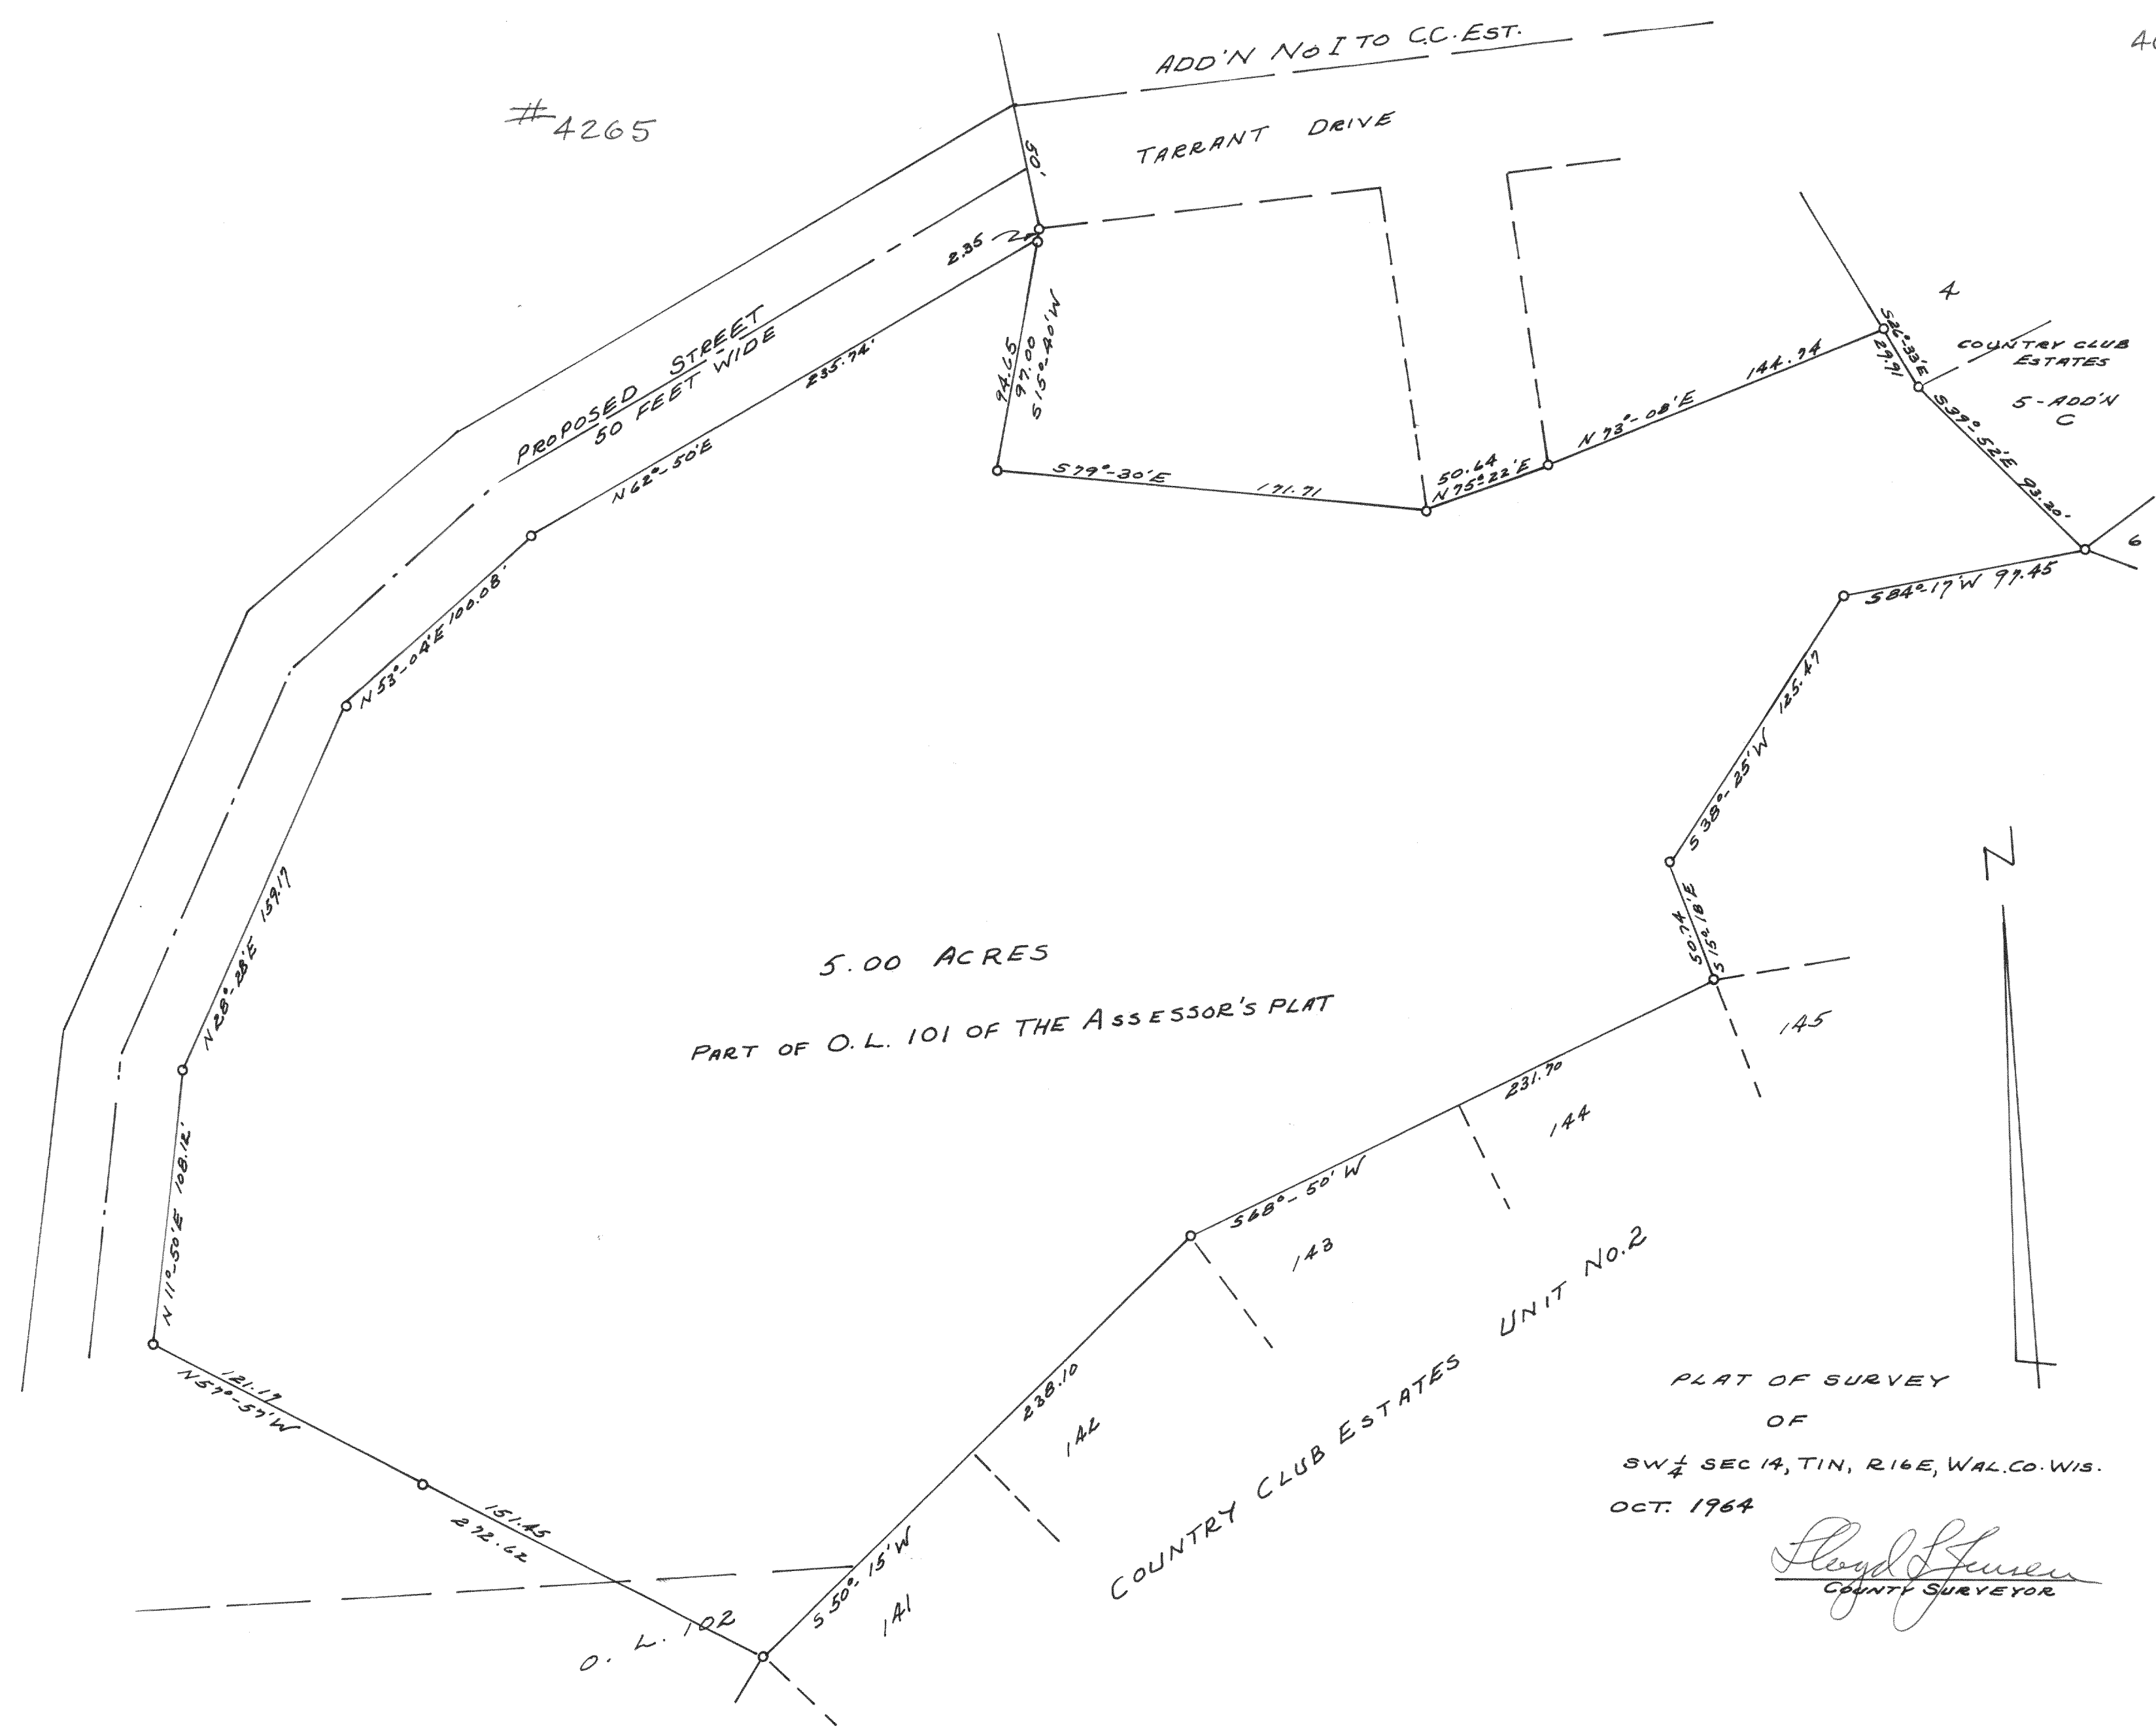

#4265

ADD'N No 1 TO C.C. EST.

TARRANT DRIVE

PROPOSED STREET
50 FEET WIDE

235.74

235.2

24.65
97.00
515° 40' W

579° 30' E

171.71

50.44
N 75° 22' E

N 73° 08' E

144.74

4

COUNTRY CLUB
ESTATES

5-ADD'N
C

6

S 84° 17' W 97.45

5.00 ACRES

PART OF O. L. 101 OF THE ASSESSOR'S PLAT

COUNTRY CLUB ESTATES
UNIT No. 2

PLAT OF SURVEY
OF

SW 1/4 SEC 14, T1N, R16E, WAL. CO. WIS.

OCT. 1964

Lloyd Jensen
COUNTY SURVEYOR