


#4268

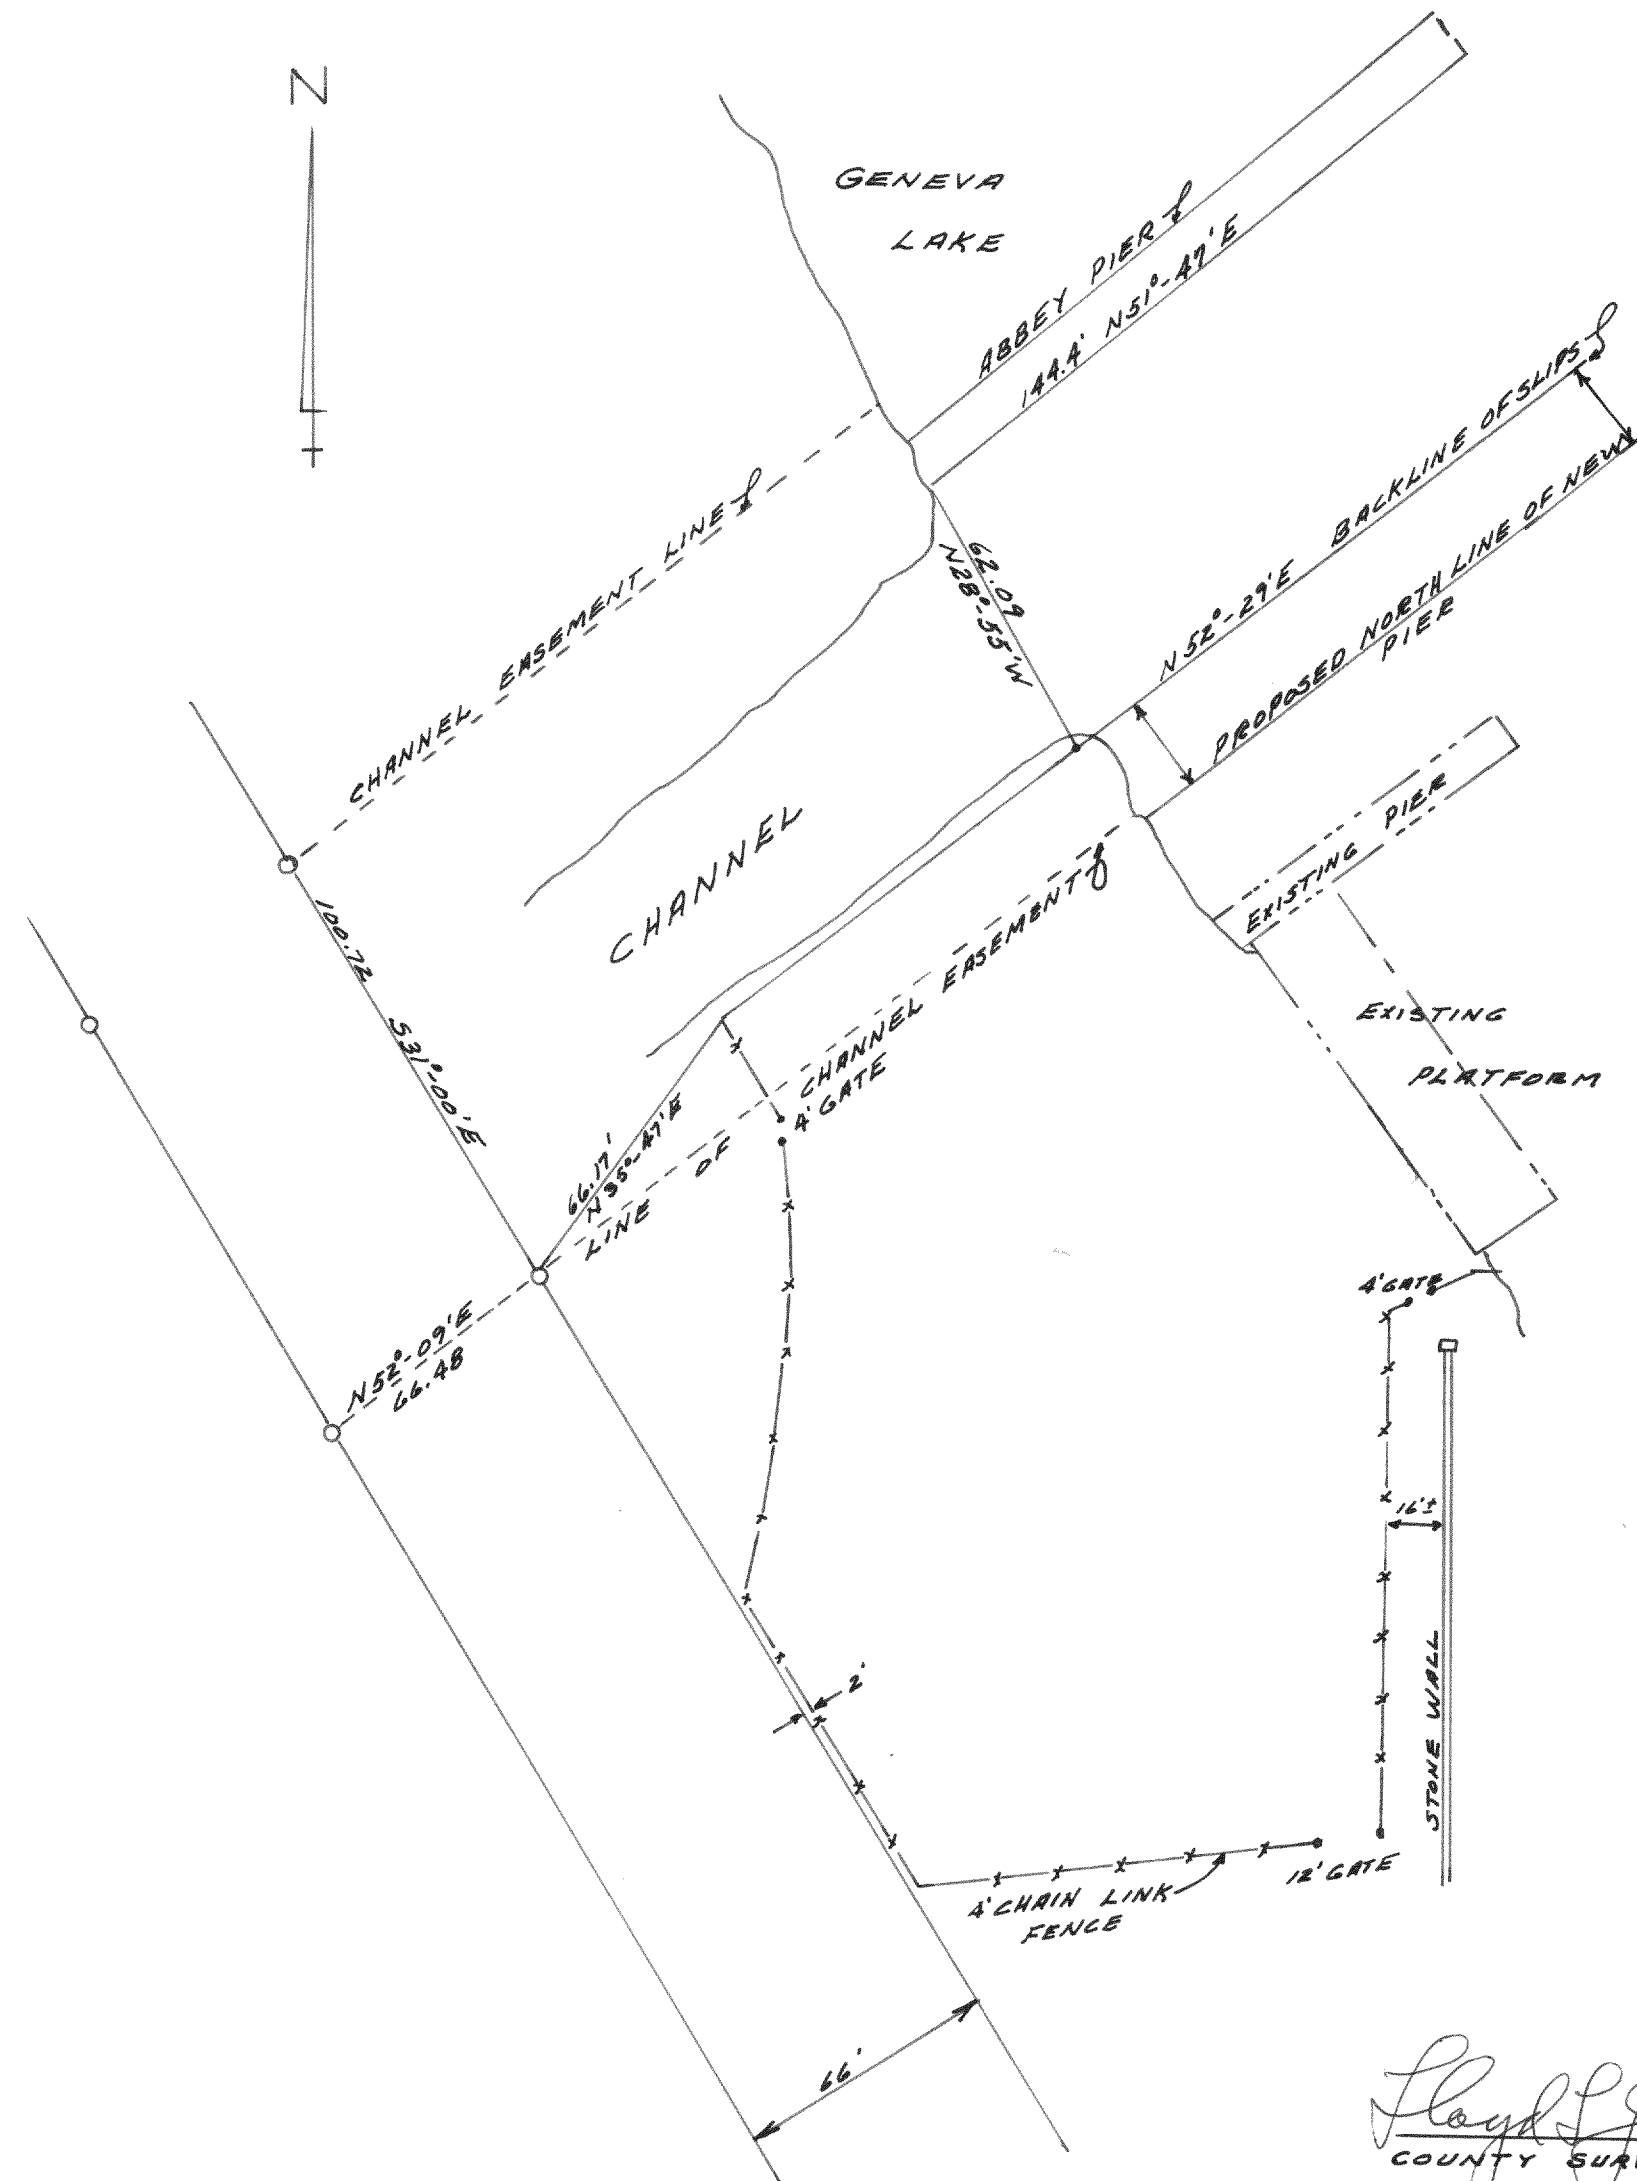

Lloyd L Jensen
COUNTY SURVEYOR

#4269

PLAT OF SURVEY OF
LOT 46, REVISED PLAT OF
THE GARDENS, SECTION 11,
TIN, RICE, VILLAGE OF
FONTANA, WALWORTH
COUNTY, WISCONSIN

NOV. 1964

Lloyd L Jensen
COUNTY SURVEYOR

