


4331

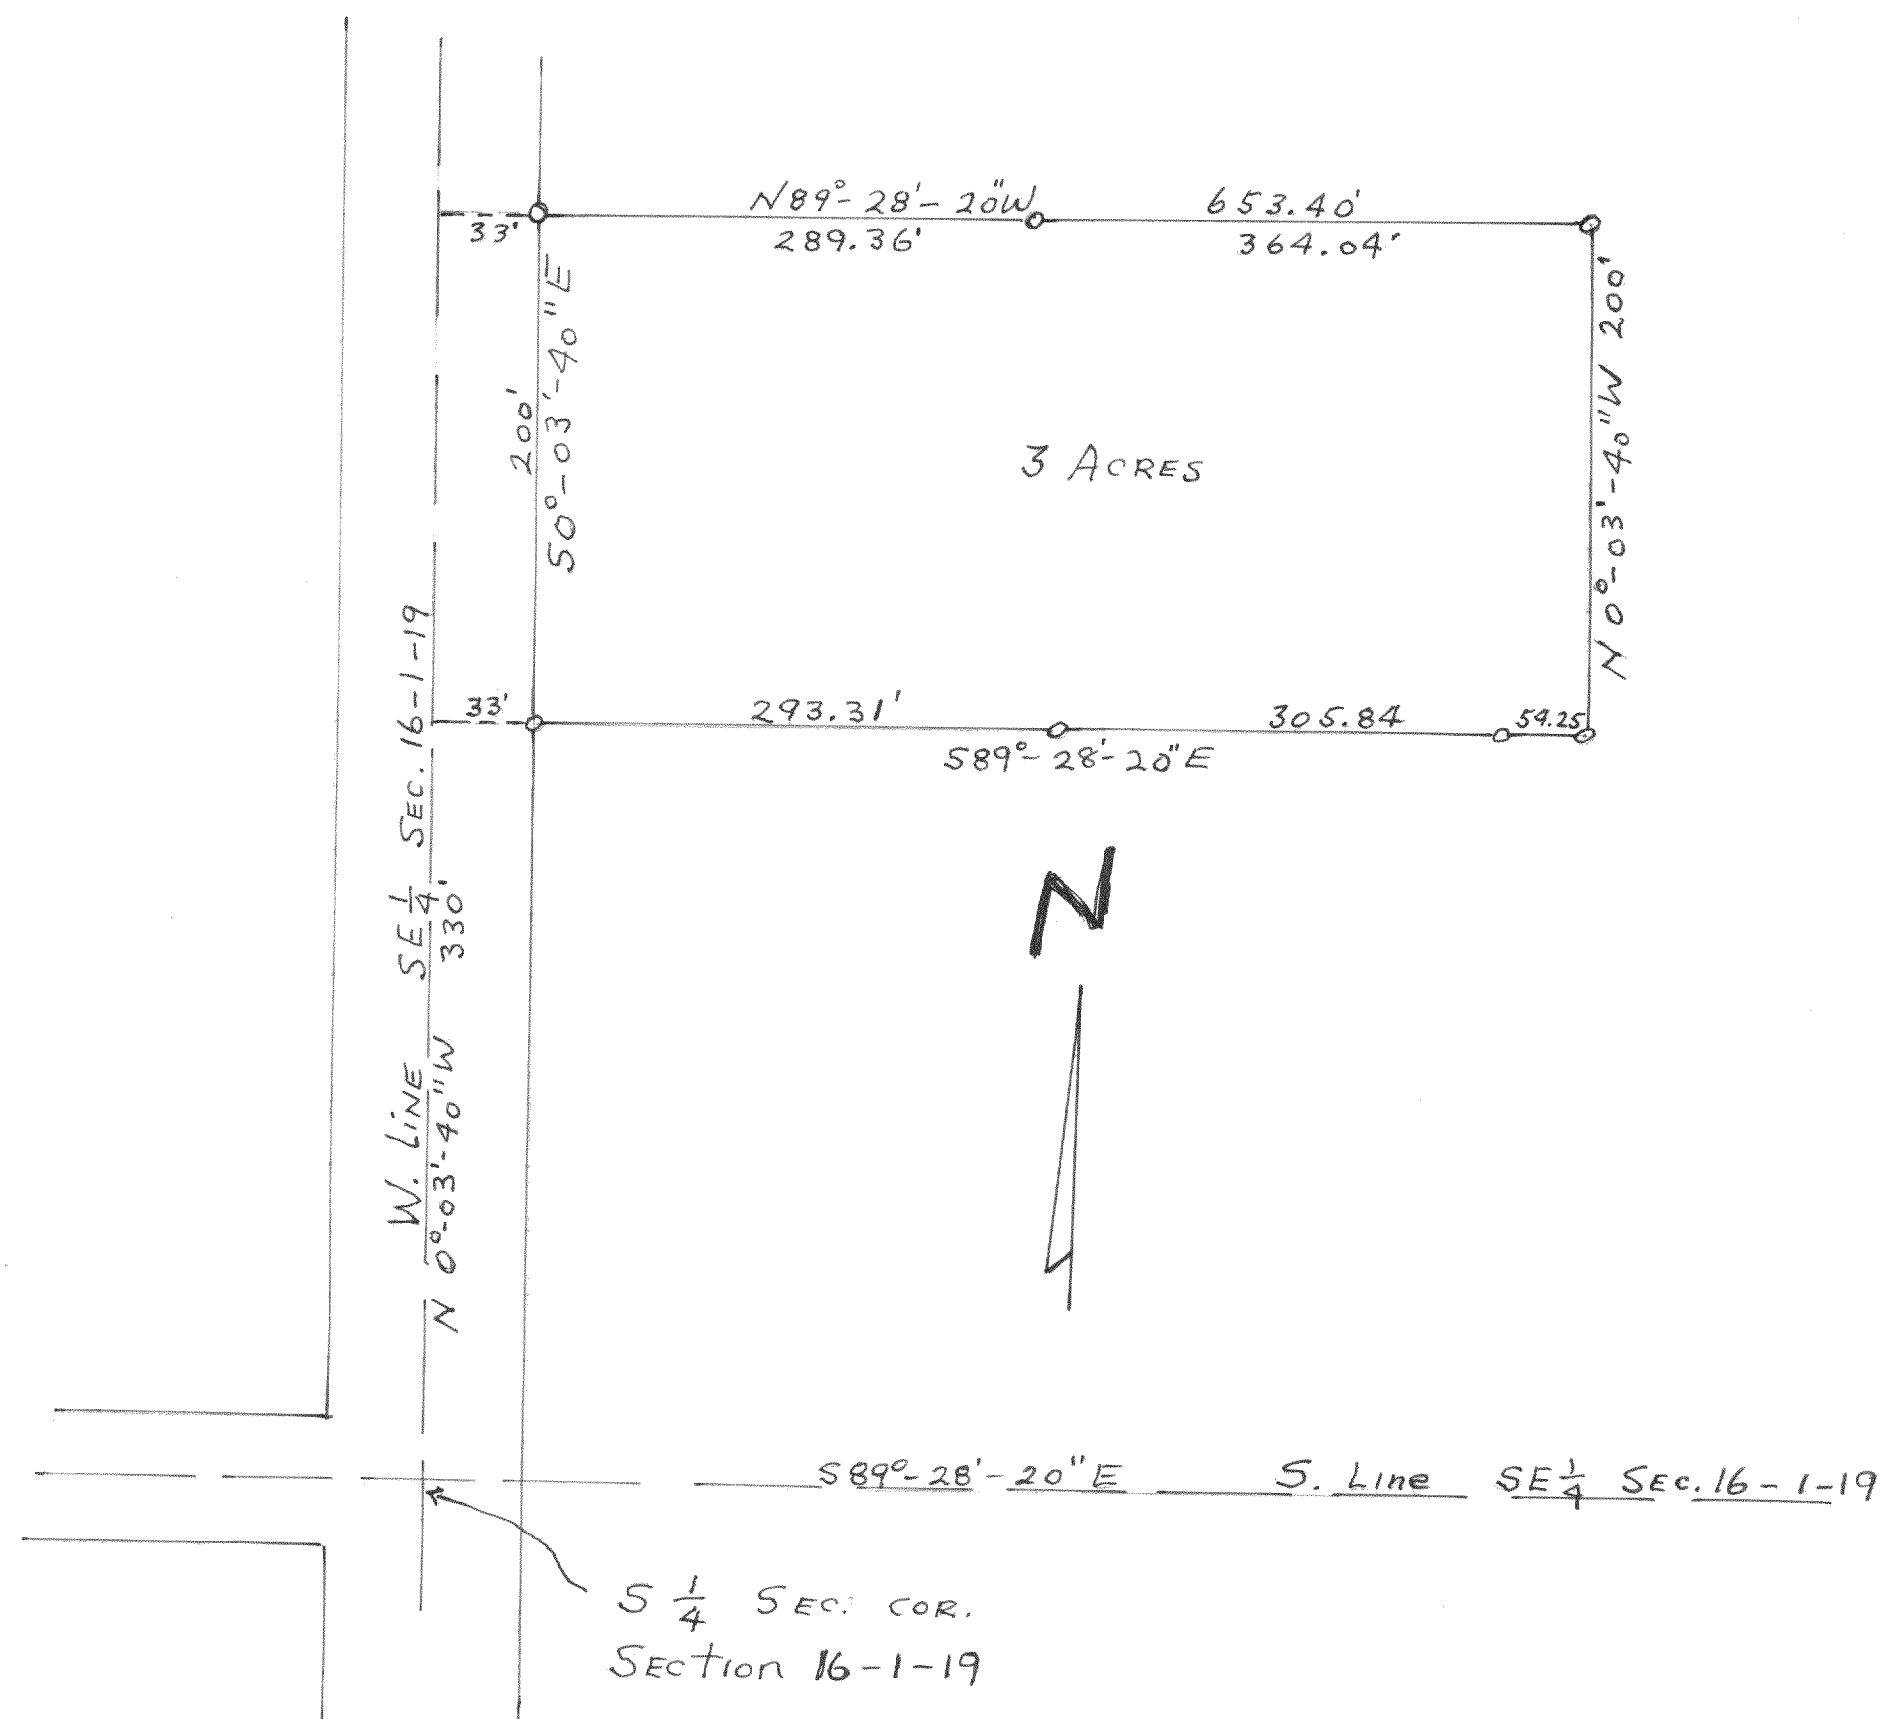


PLAT OF SURVEY OF INDUSTRIAL SITE IN
VILLAGE OF TWIN LAKES IN SW $\frac{1}{4}$ SE $\frac{1}{4}$
SECTION 16-1-19

FEB. 6, 1965

Lloyd Jensen
COUNTY SURVEYOR

4332

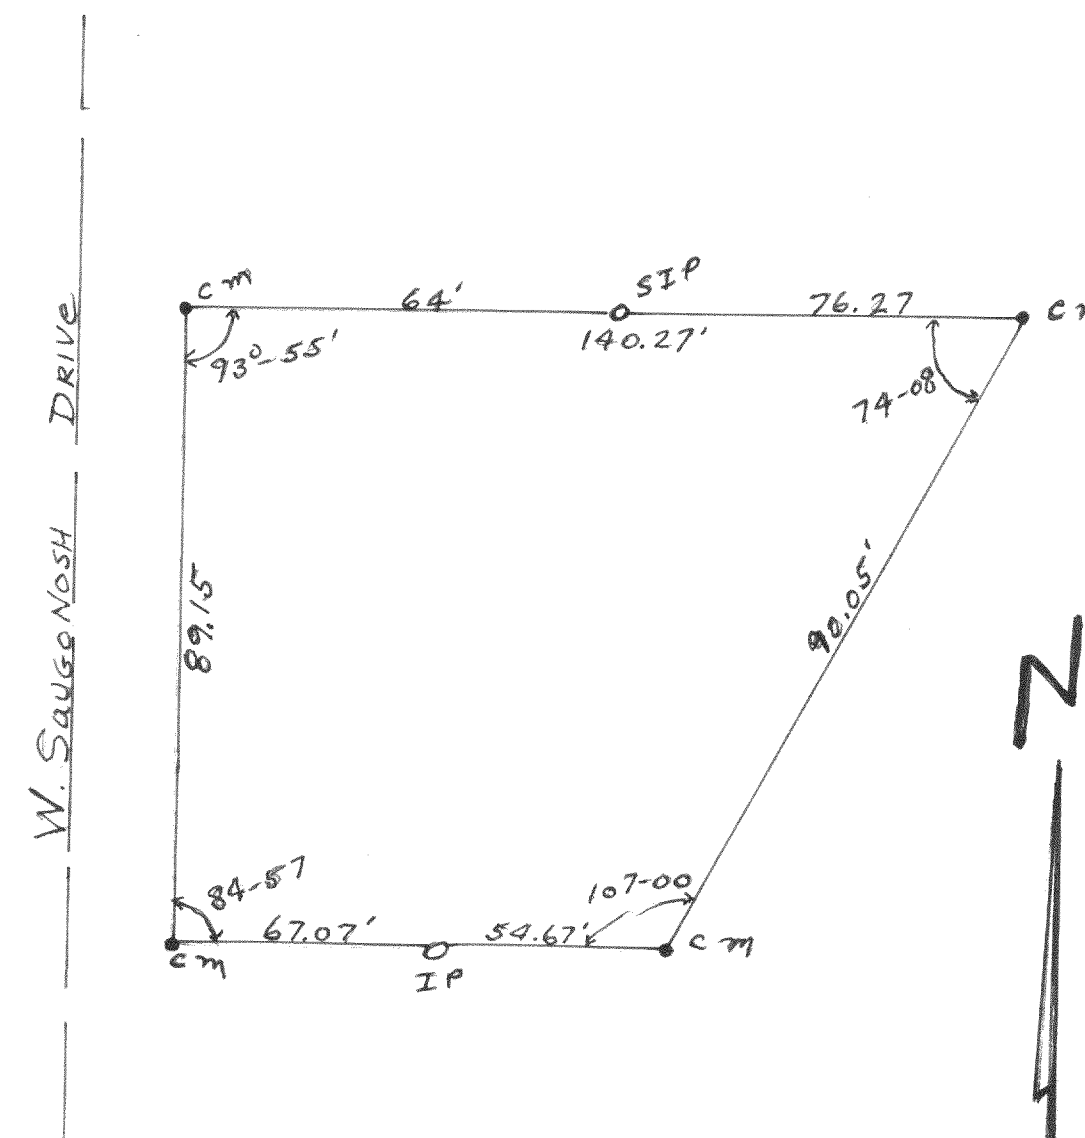

SURVEY OF LOT 115 UNIT 2
OF COUNTRY CLUB ESTATES.

AUG. 1963

Lloyd Jensen
COUNTY SURVEYOR