




2843

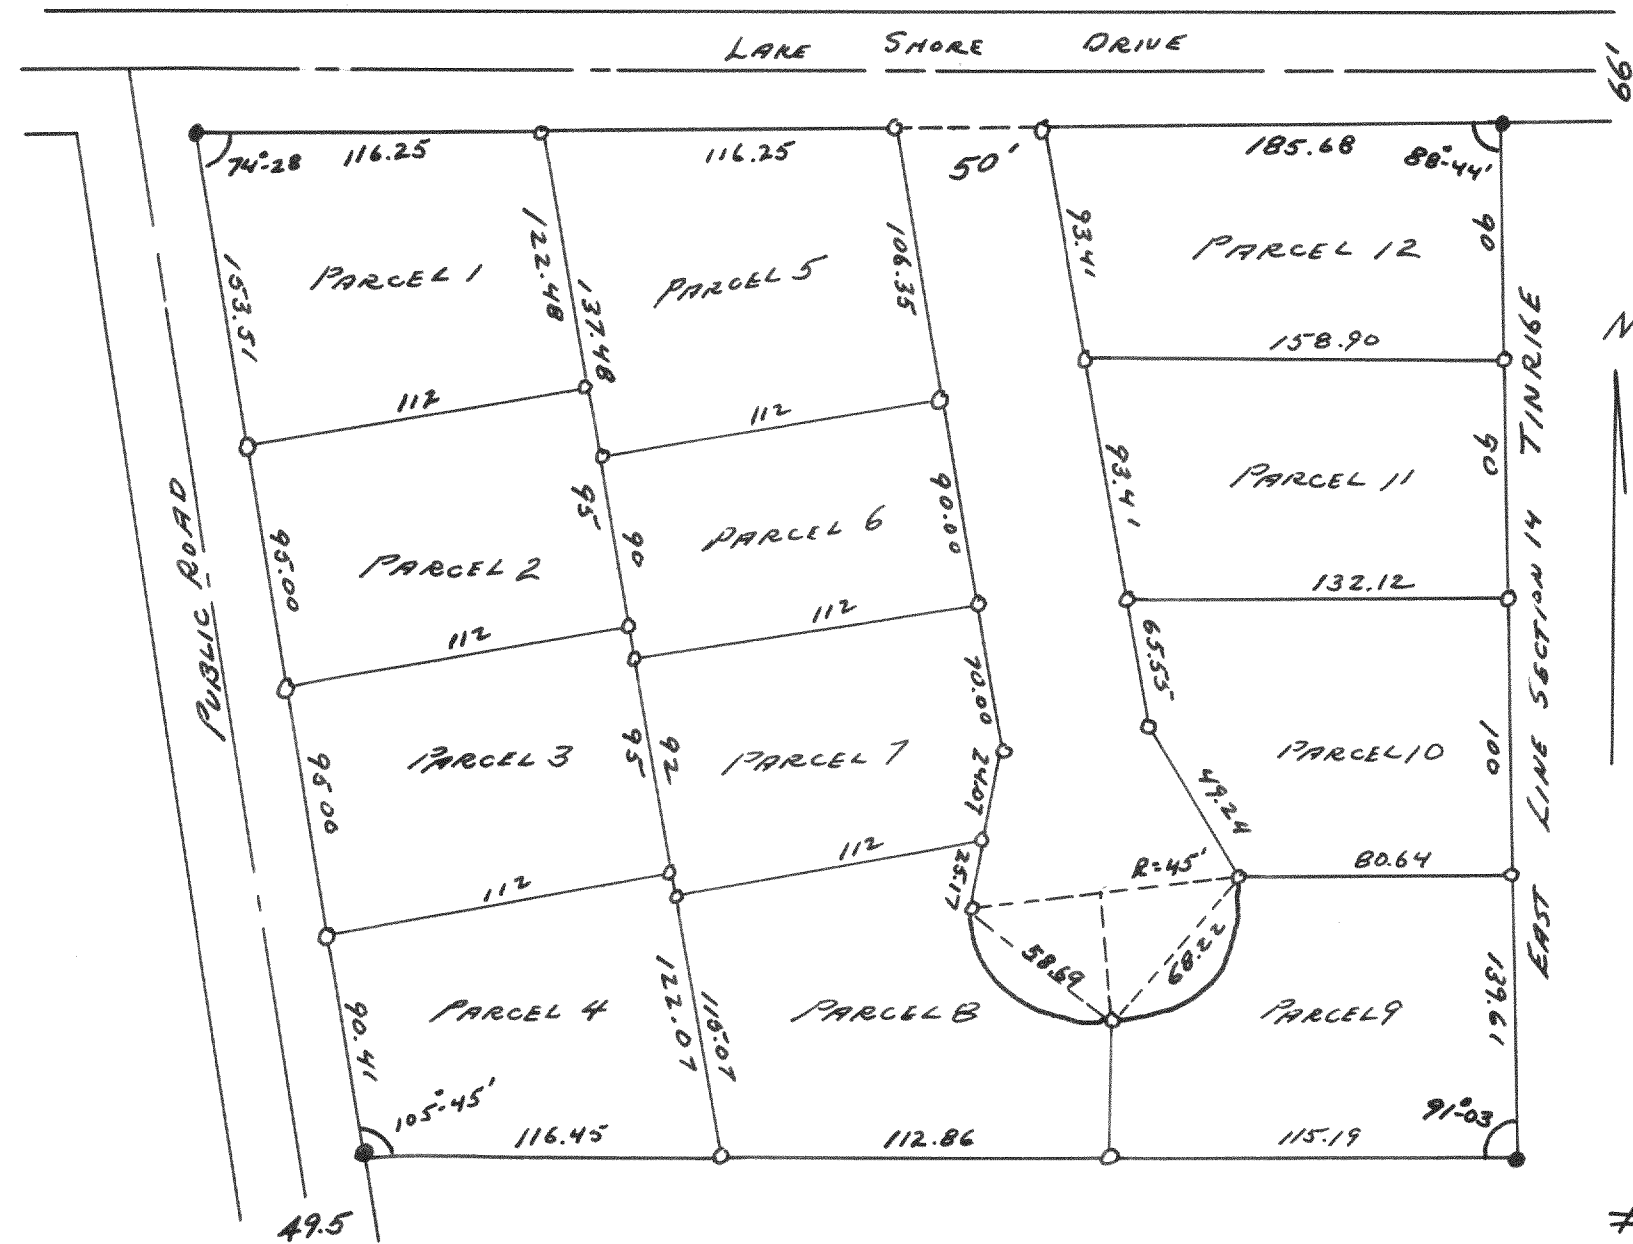


2896

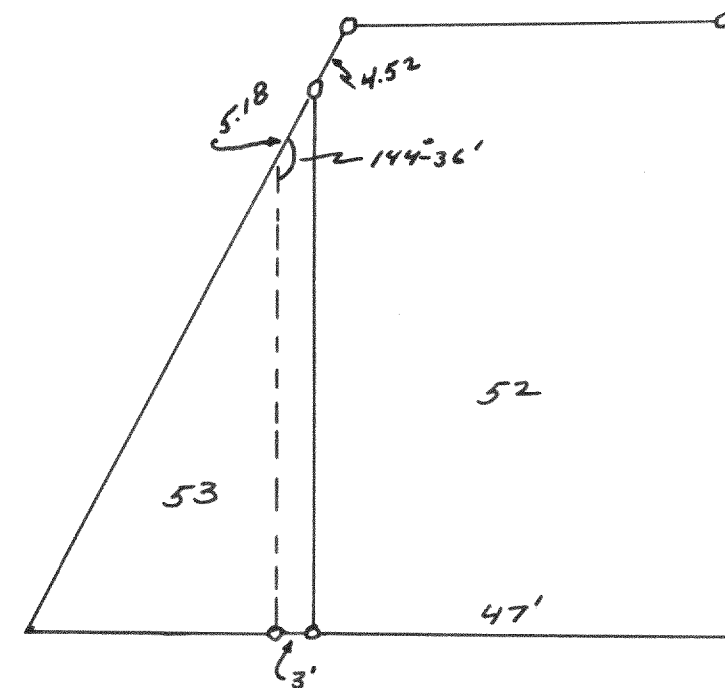

2844

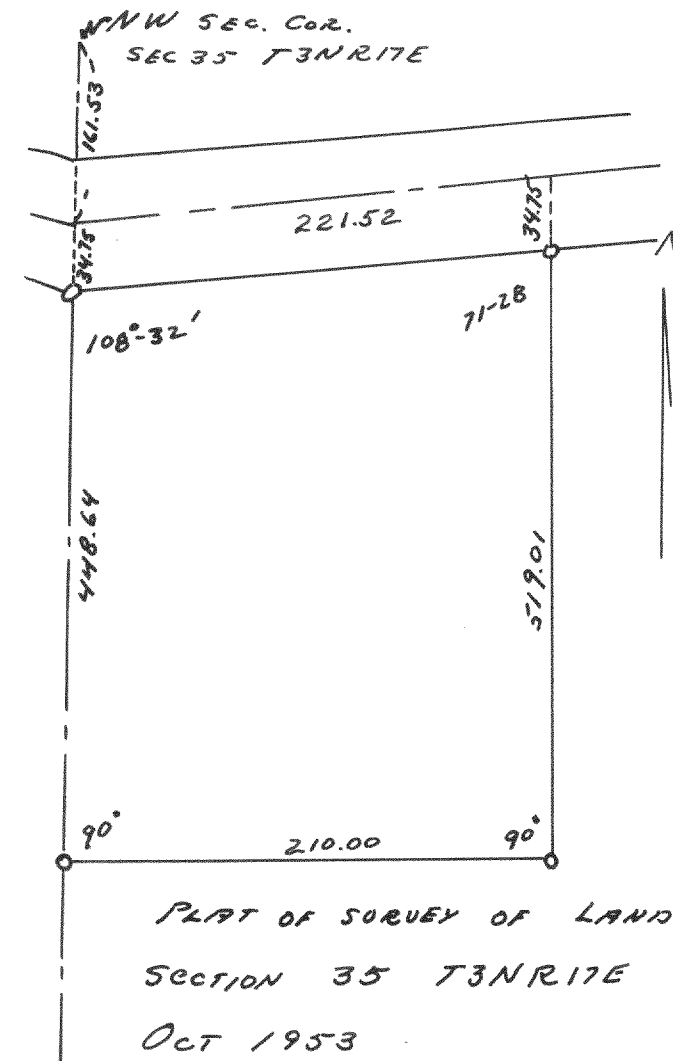

2845

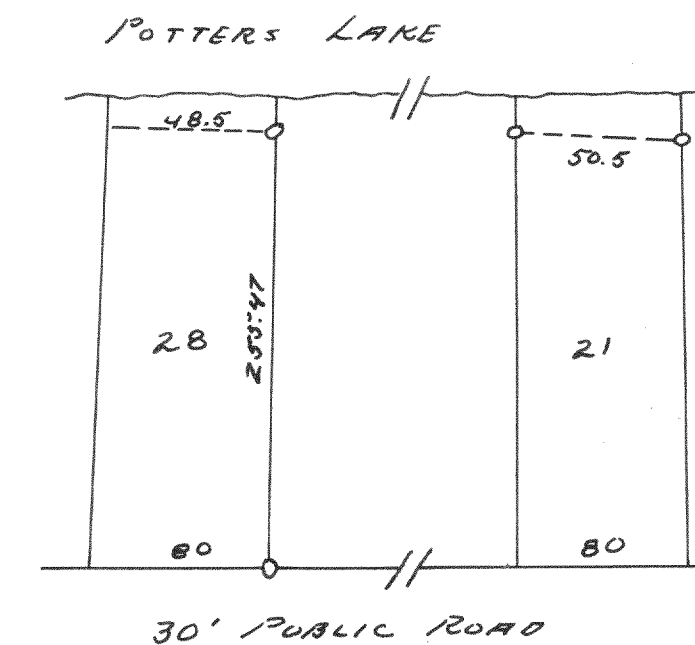


2847

PLAT OF SURVEY OF LAND IN WY 2 SW 1/4 SECTION 26 T3N R17E

OCT. 1953

LLJ CS

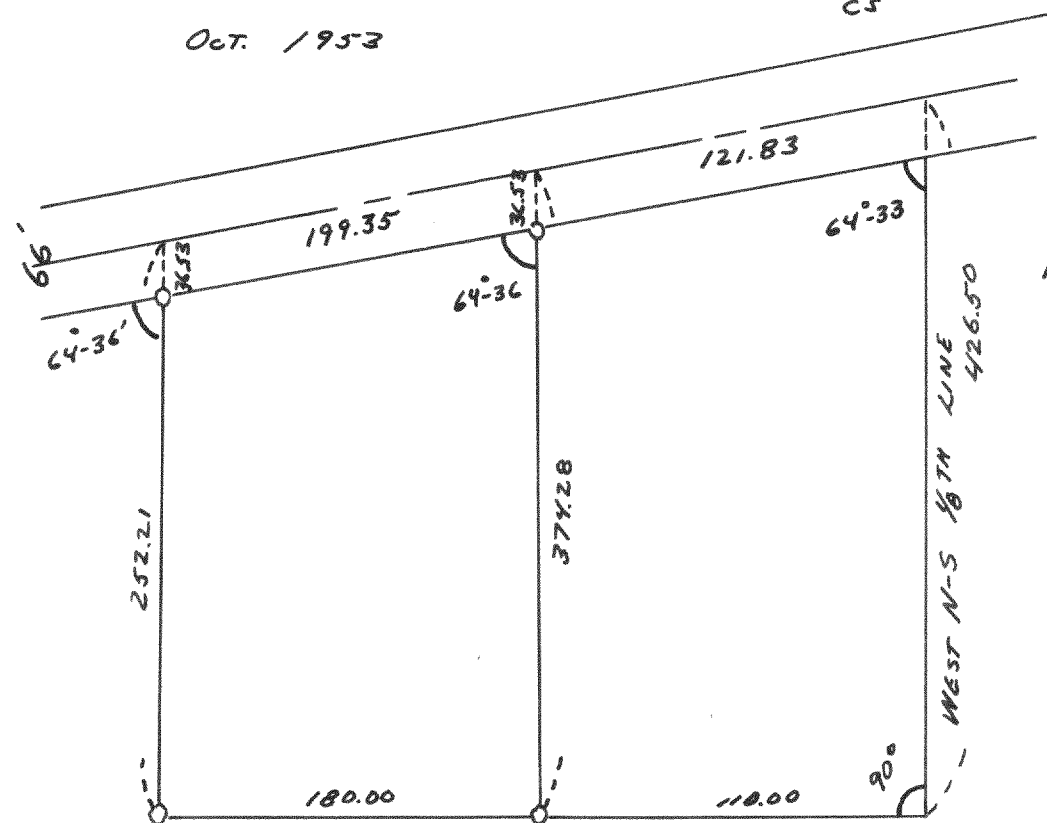

2848

