



#44521

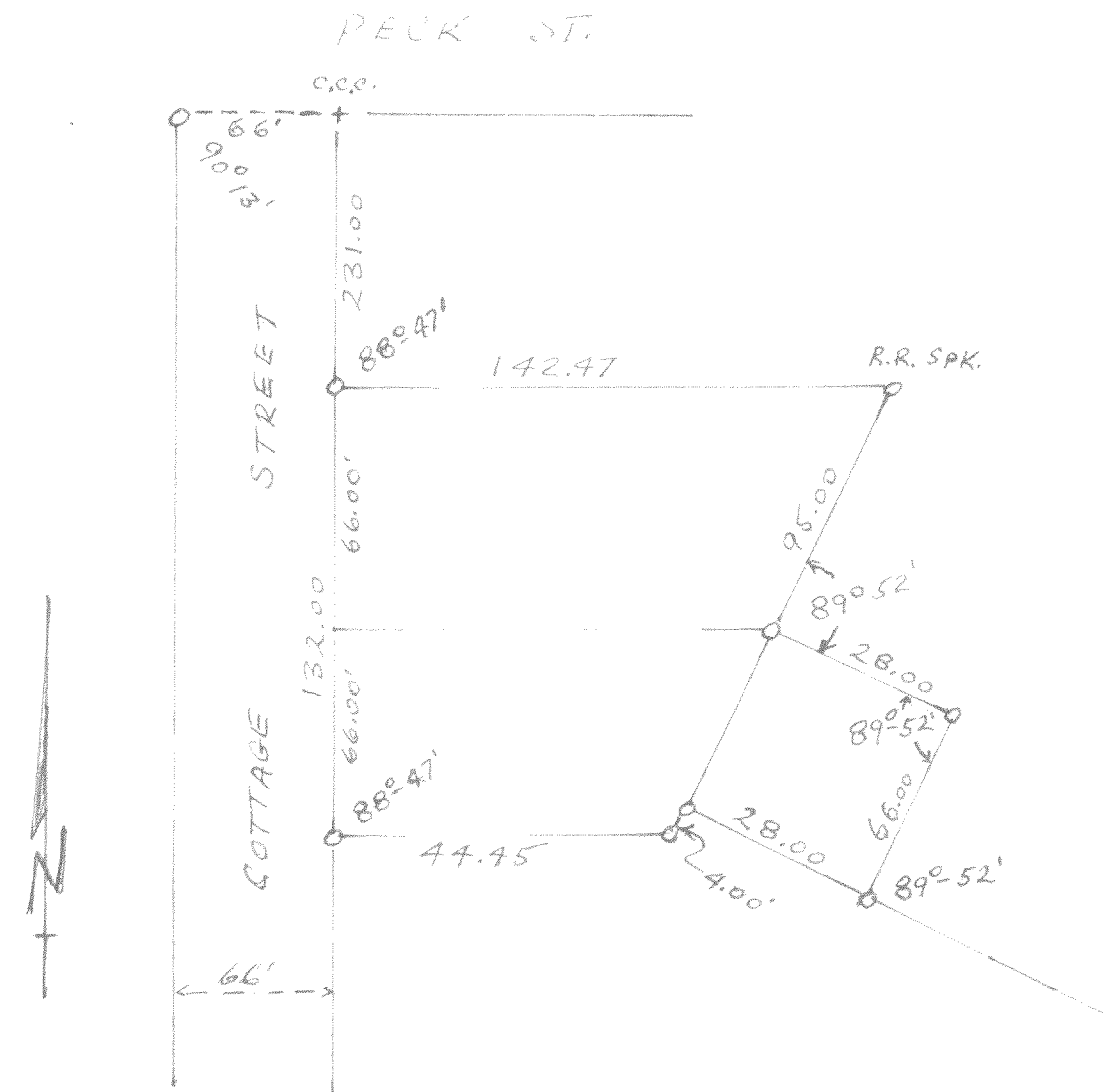

PLAT OF SURVEY OF
PART OF LOT 13 & 10 BLOCK 27
CHAPMAN & LUDINGTON ADD.
CITY OF WHITEWATER, WAL. CO. WIS.
OCT. 1964

Floyd L. Jensen
CO. SURVEYOR

#4453

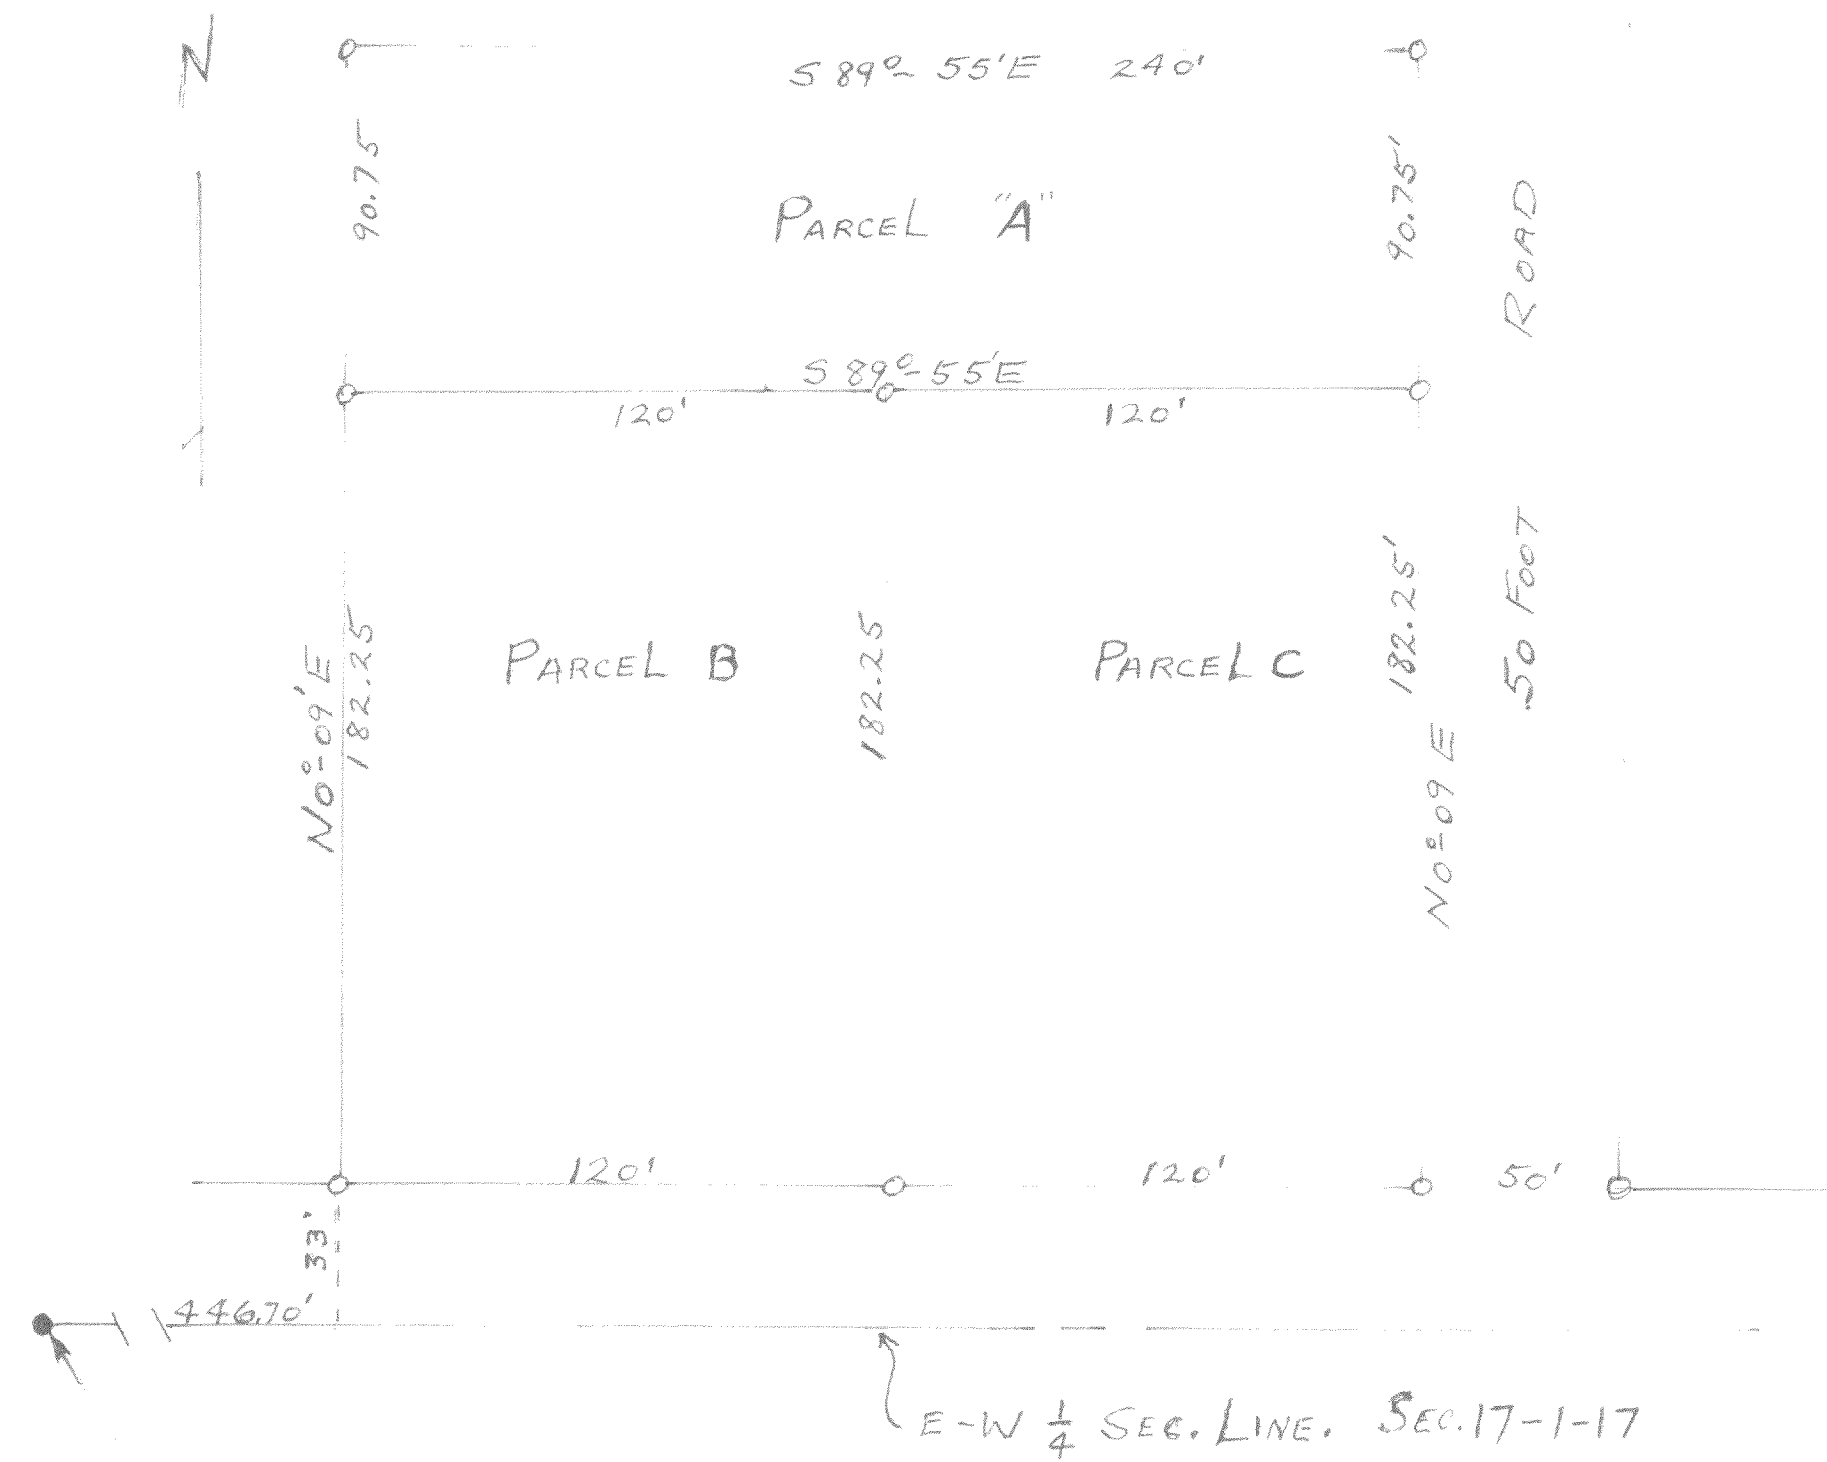

WEST 1/4 SECTION

CORNER SEC. 17-1-17

PLAT OF SURVEY OF LOTS LOCATED IN
THE NW 1/4 SECTION 17, T1N R17E

OCT. 1963

Floyd L. Jensen
County Surveyor