




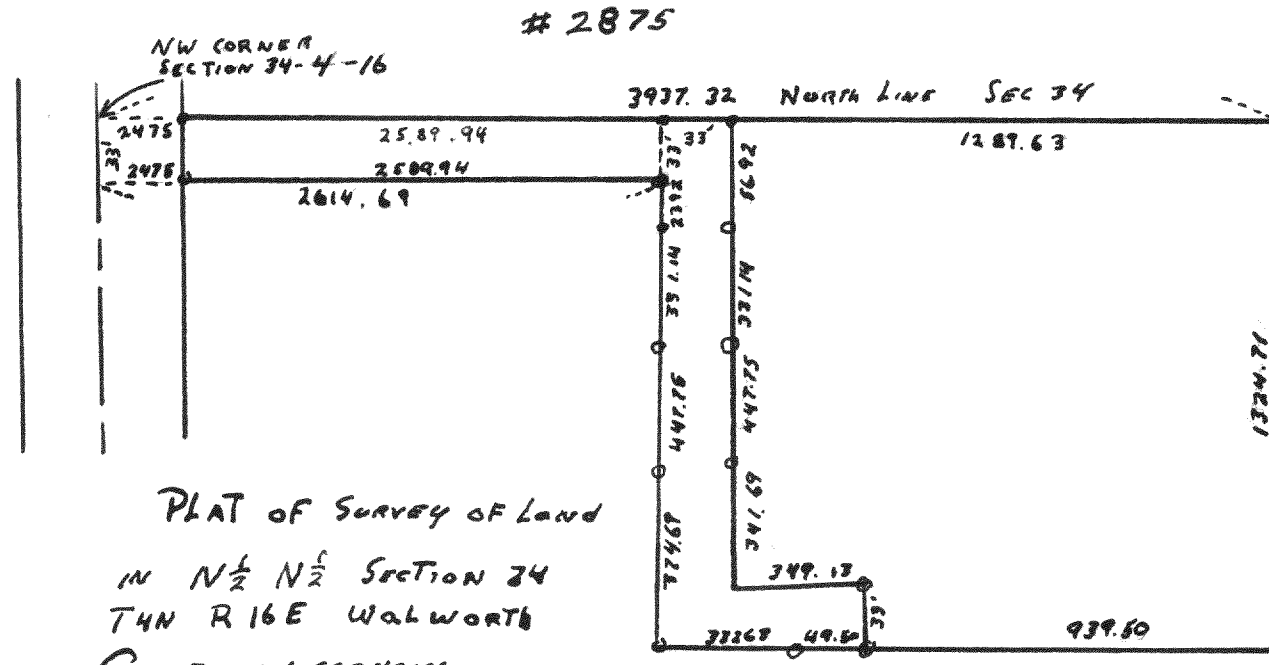


PLAT OF SURVEY OF LAND
IN N $\frac{1}{2}$ N $\frac{1}{2}$ SECTION 34
T4N R16E WALWORTH
COUNTY WISCONSIN
MARCH 1954 Lloyd L JENSEN

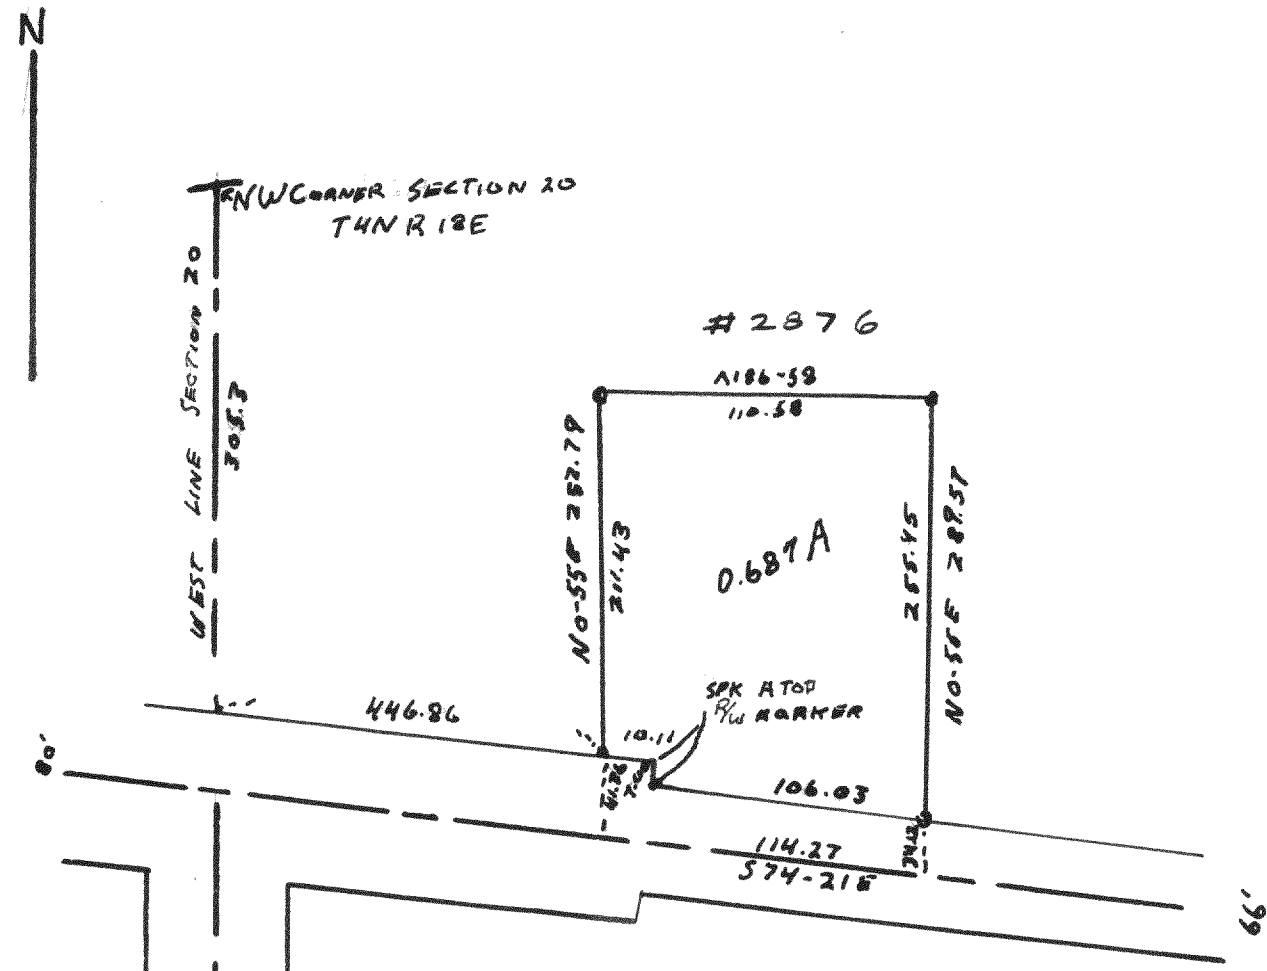


PLAT OF SURVEY OF LAND IN NW $\frac{1}{4}$ OF NW $\frac{1}{4}$
OF SECTION 20 T4N R16E
WALWORTH COUNTY WISCONSIN
DEC 1954 Lloyd L JENSEN

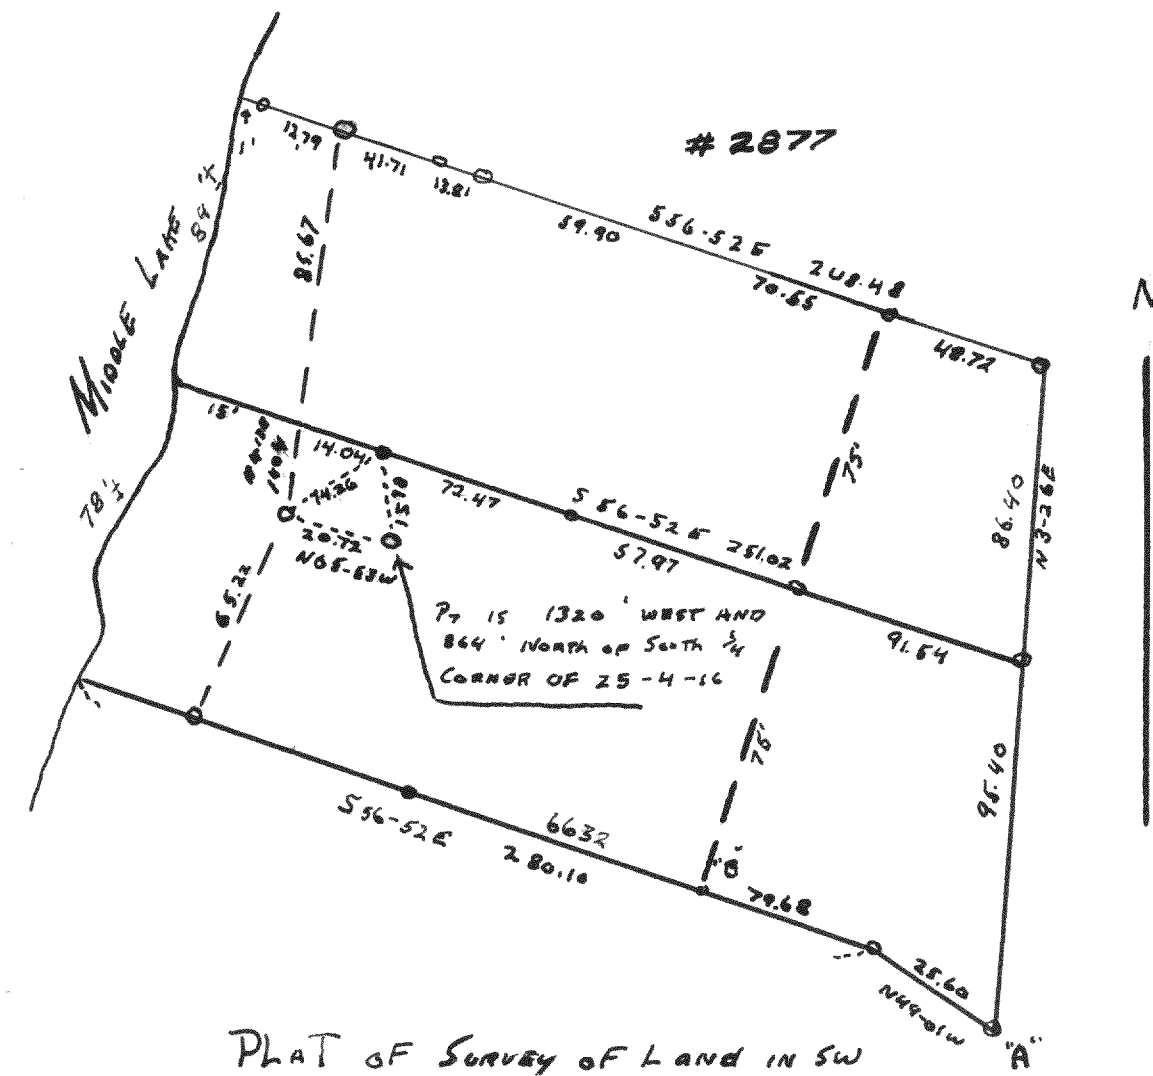

PLAT OF SURVEY OF LAND IN SW
1/4 SECTION 25 T4N R16E
WALWORTH COUNTY WISCONSIN
Aug 1954 Lloyd L JENSEN

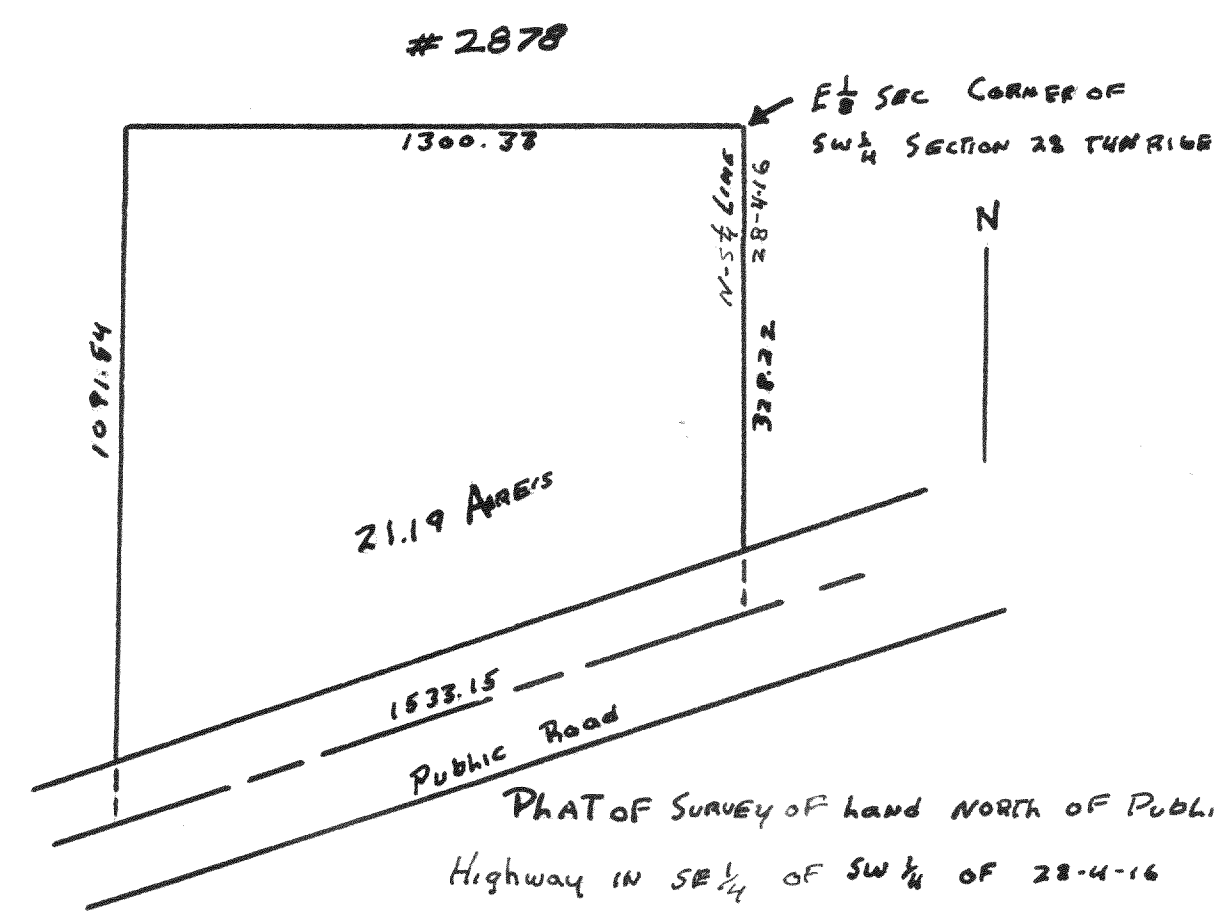

PLAT OF SURVEY OF LAND NORTH OF PUBLIC
Highway IN SE $\frac{1}{4}$ OF SW $\frac{1}{4}$ OF 28-4-16
WALWORTH COUNTY WISCONSIN
DEC 1954 Lloyd L JENSEN

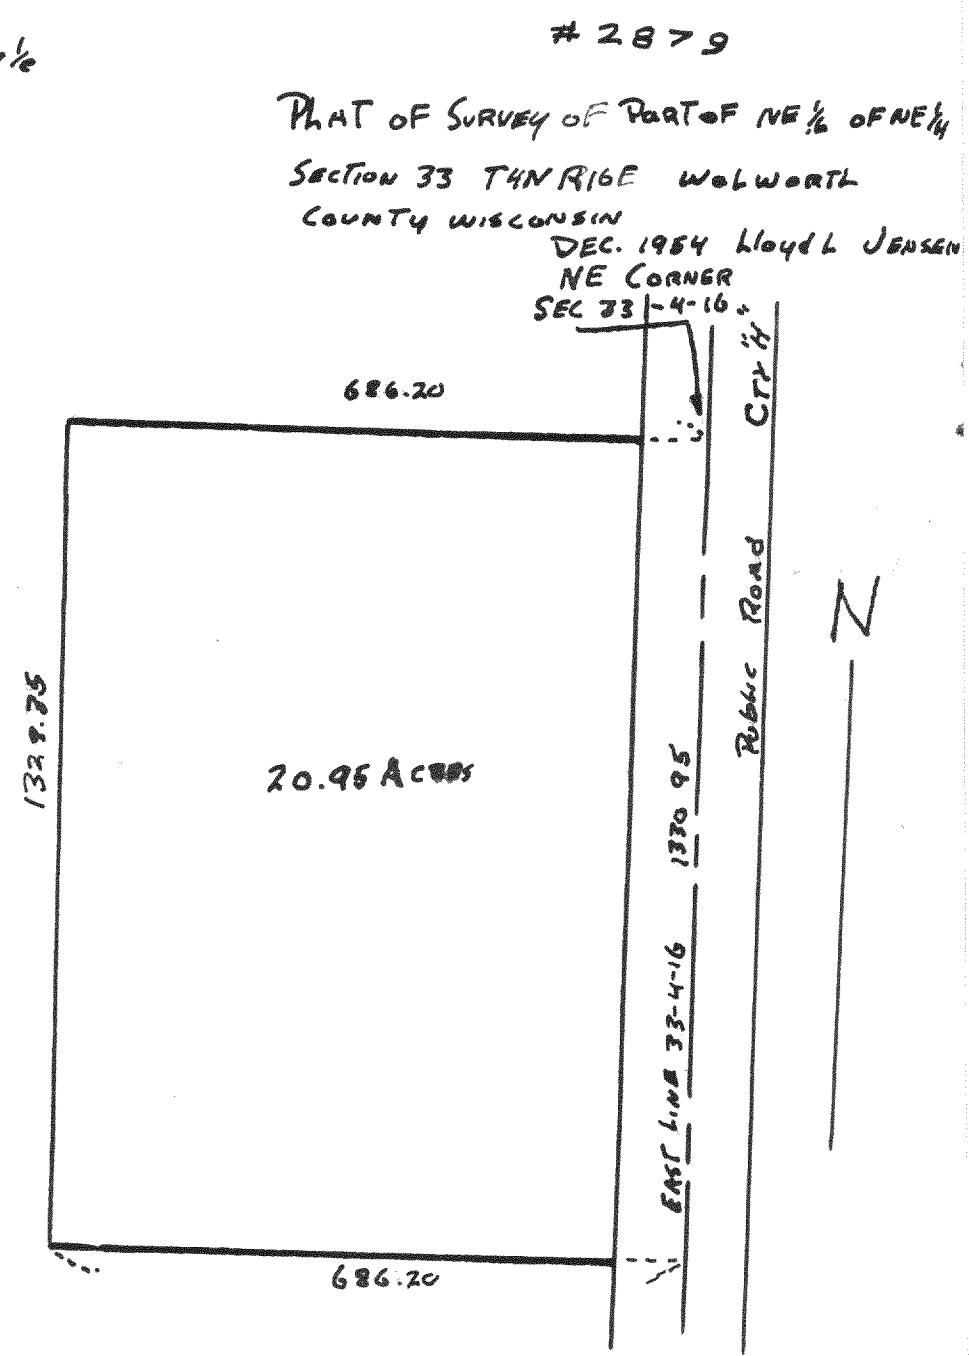

2879
PLAT OF SURVEY OF PART OF NE $\frac{1}{4}$ OF NE $\frac{1}{4}$
SECTION 33 T4N R16E WALWORTH
COUNTY WISCONSIN
DEC 1954 Lloyd L JENSEN
NE CORNER
SEC 33-4-16

20.95 Acres