


#4462

PLAT OF SURVEY
OF

A PARCEL OF LAND LOCATED IN THE
SE $\frac{1}{4}$ OF SECTION 36, T3N R16E
CITY OF ELKHORN, WALWORTH
COUNTY, WISCONSIN.

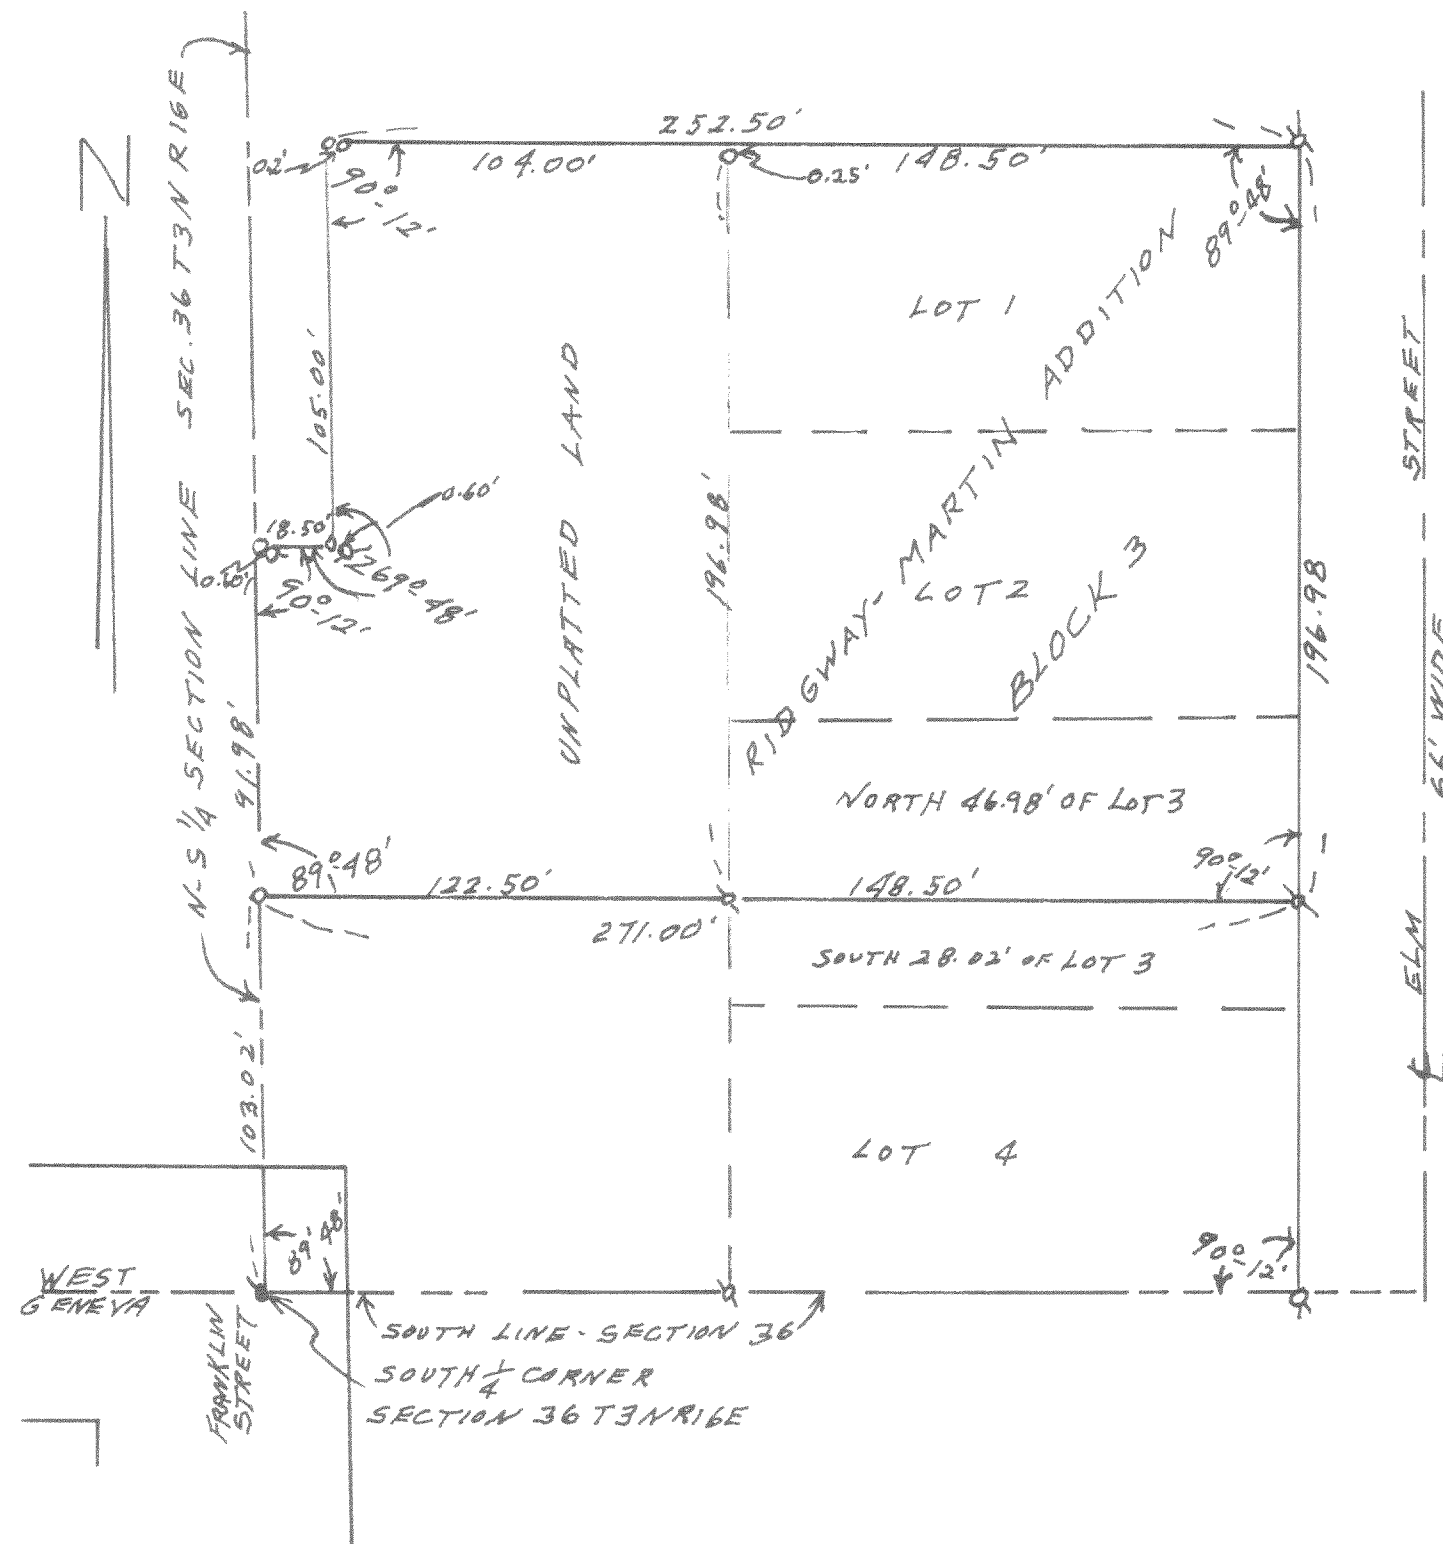


MAY 4, 1966

Lloyd L. Jensen
COUNTY SURVEYOR

#4463

PLAT OF SURVEY
OF

THAT PART OF LOT 5 OF LAUDERDALE PARK SUBDIVISION
TOWN OF LAGRANGE, WALWORTH COUNTY, WISCONSIN,
LOCATED NORTH OF THE ROAD AS BUILT.

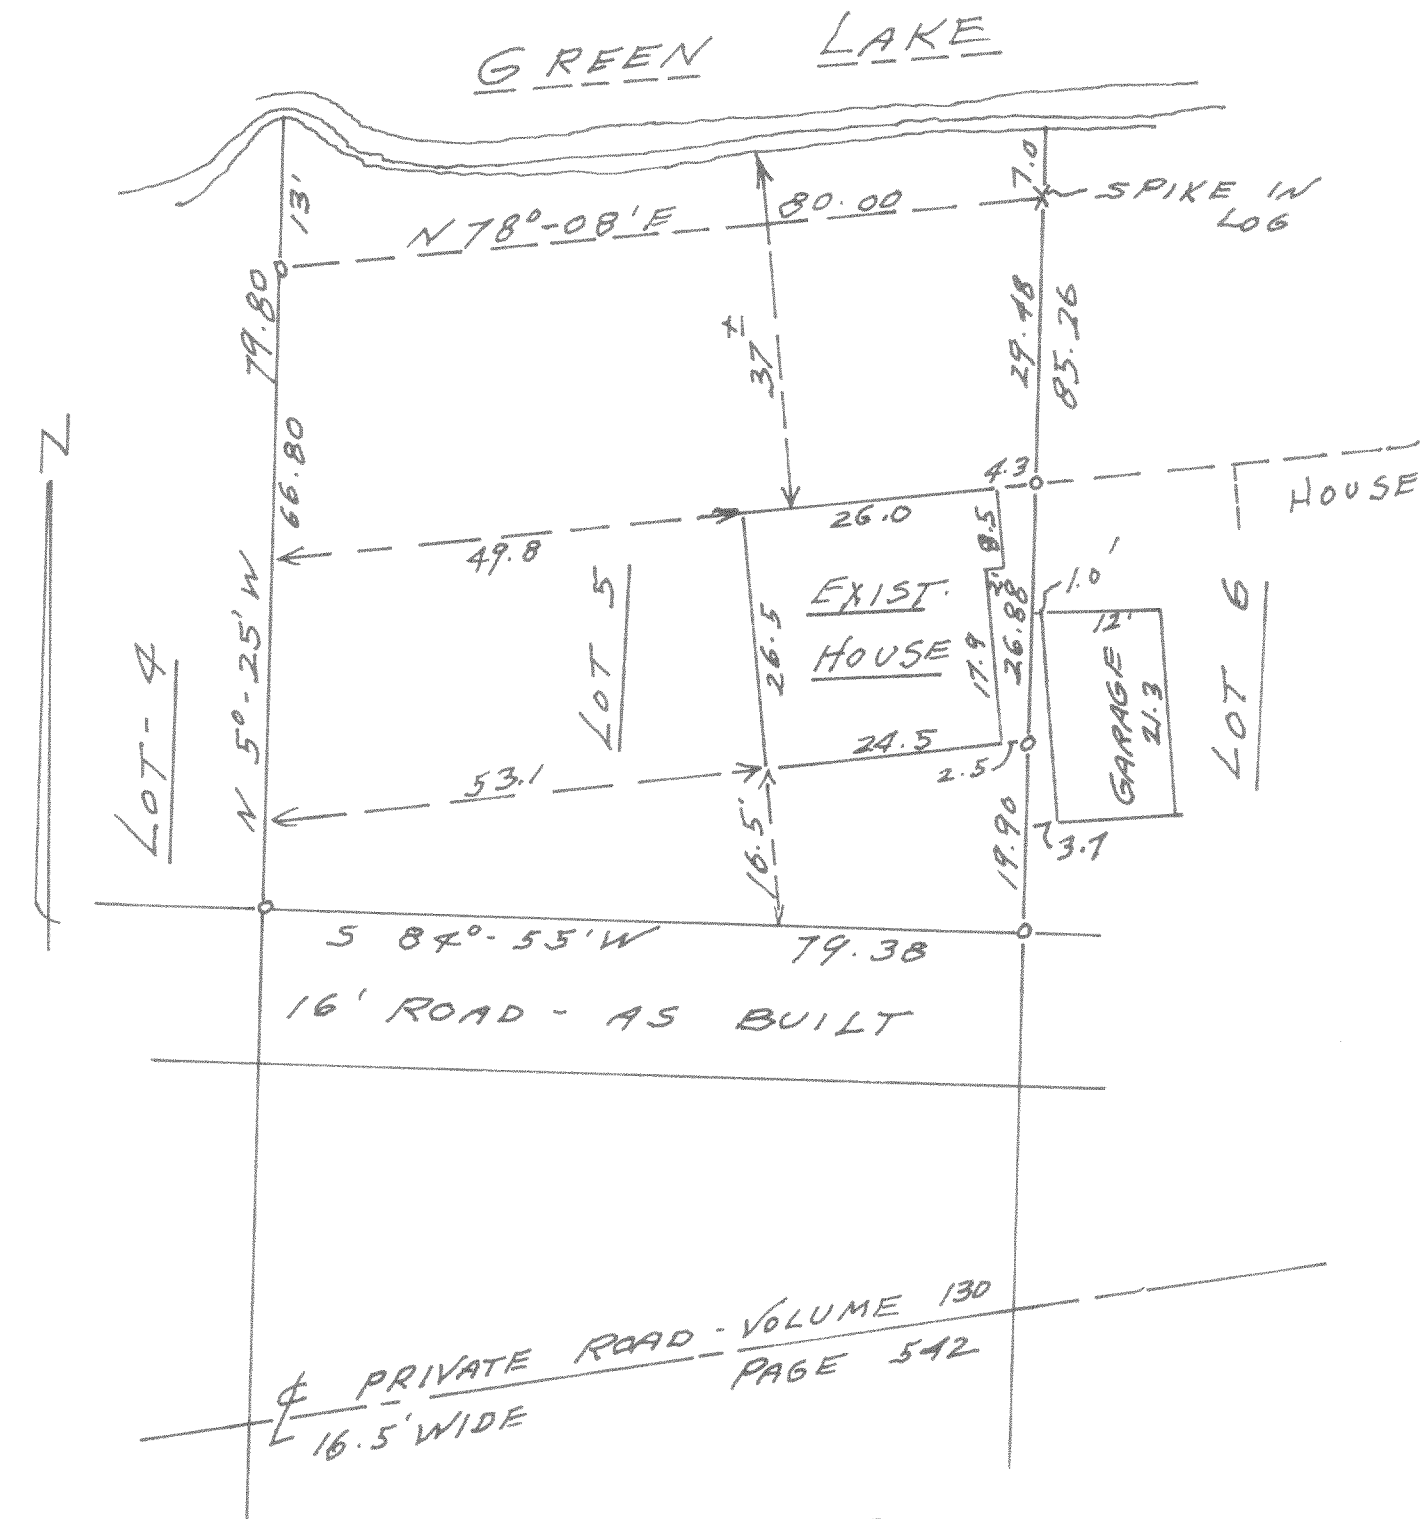

MAR. 26, 1966

Lloyd L. Jensen
COUNTY SURVEYOR