


4467

PLAT OF SURVEY

OF

LAND LOCATED IN THE SOUTHEAST 1/4
OF SECTION 20, T2N R17E OF
WALWORTH COUNTY, WISCONSIN

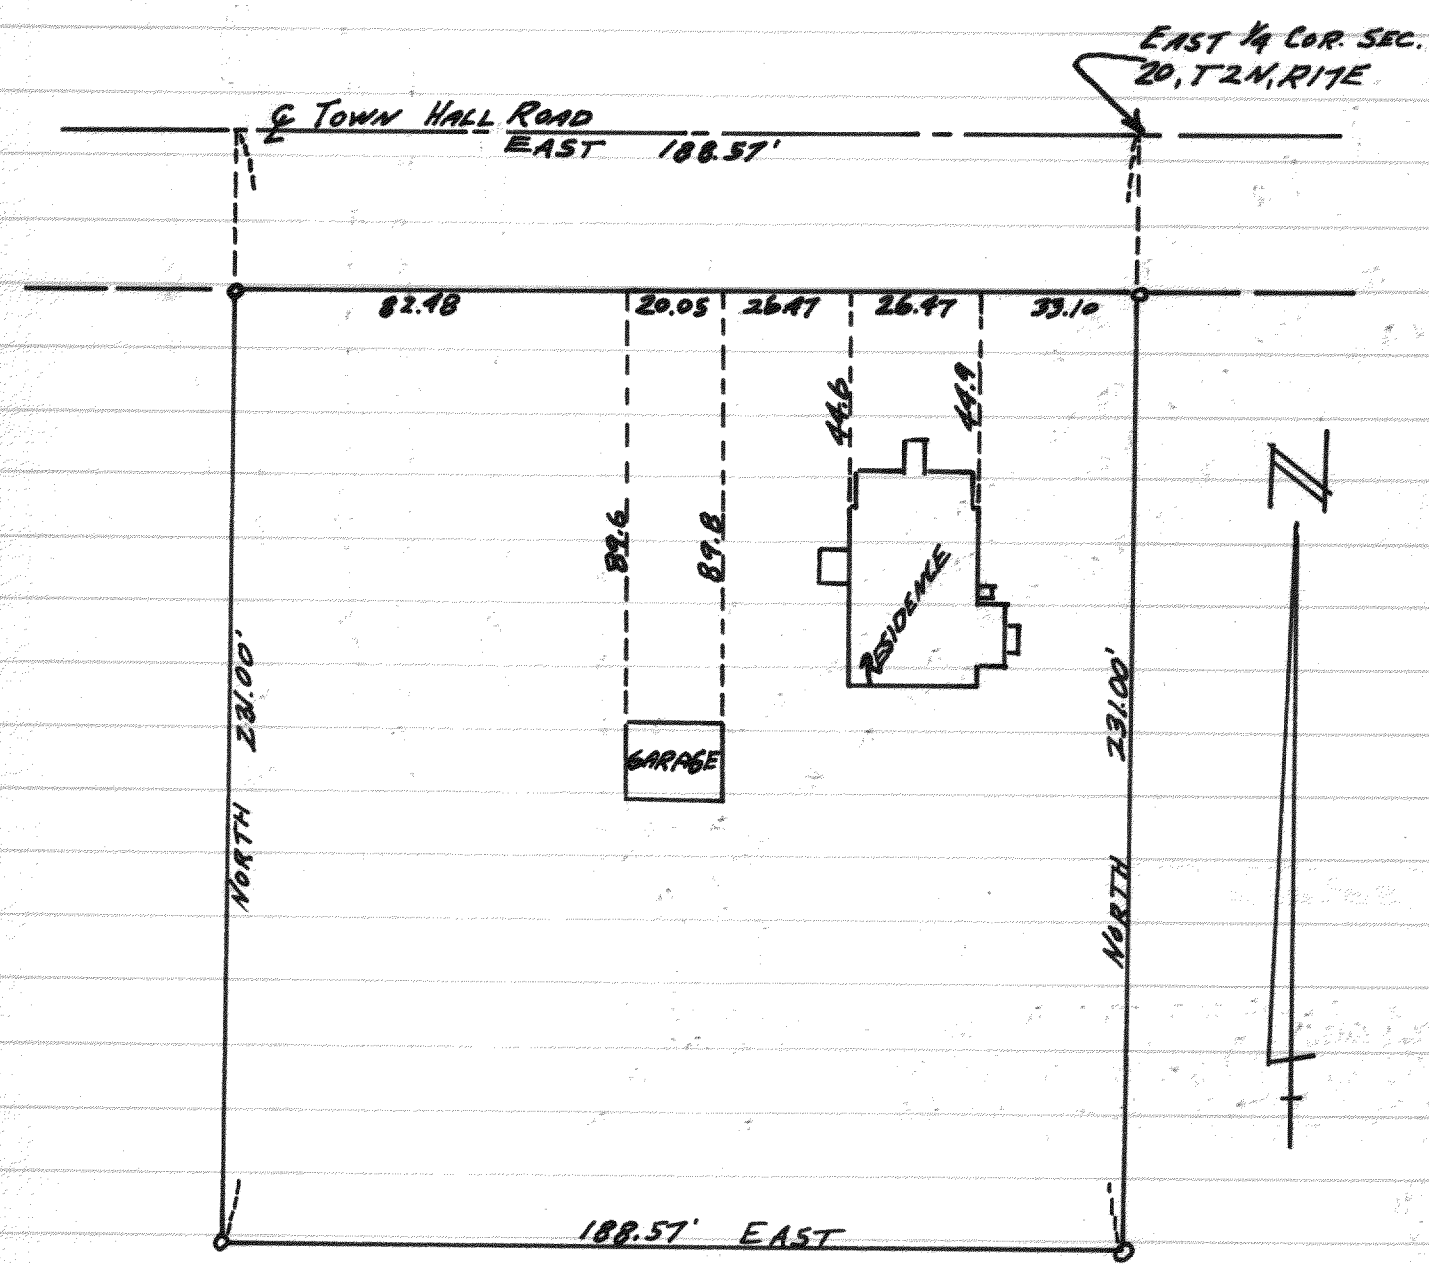

APRIL 26 1966


Lloyd L Jensen
COUNTY SURVEYOR

4468

PLAT OF SURVEY

OF

LOT 266 - 3RD ADDITION CEDAR
POINT PARK, VILLAGE OF WILLIAMS
BAY, WALWORTH COUNTY, WISCONSIN

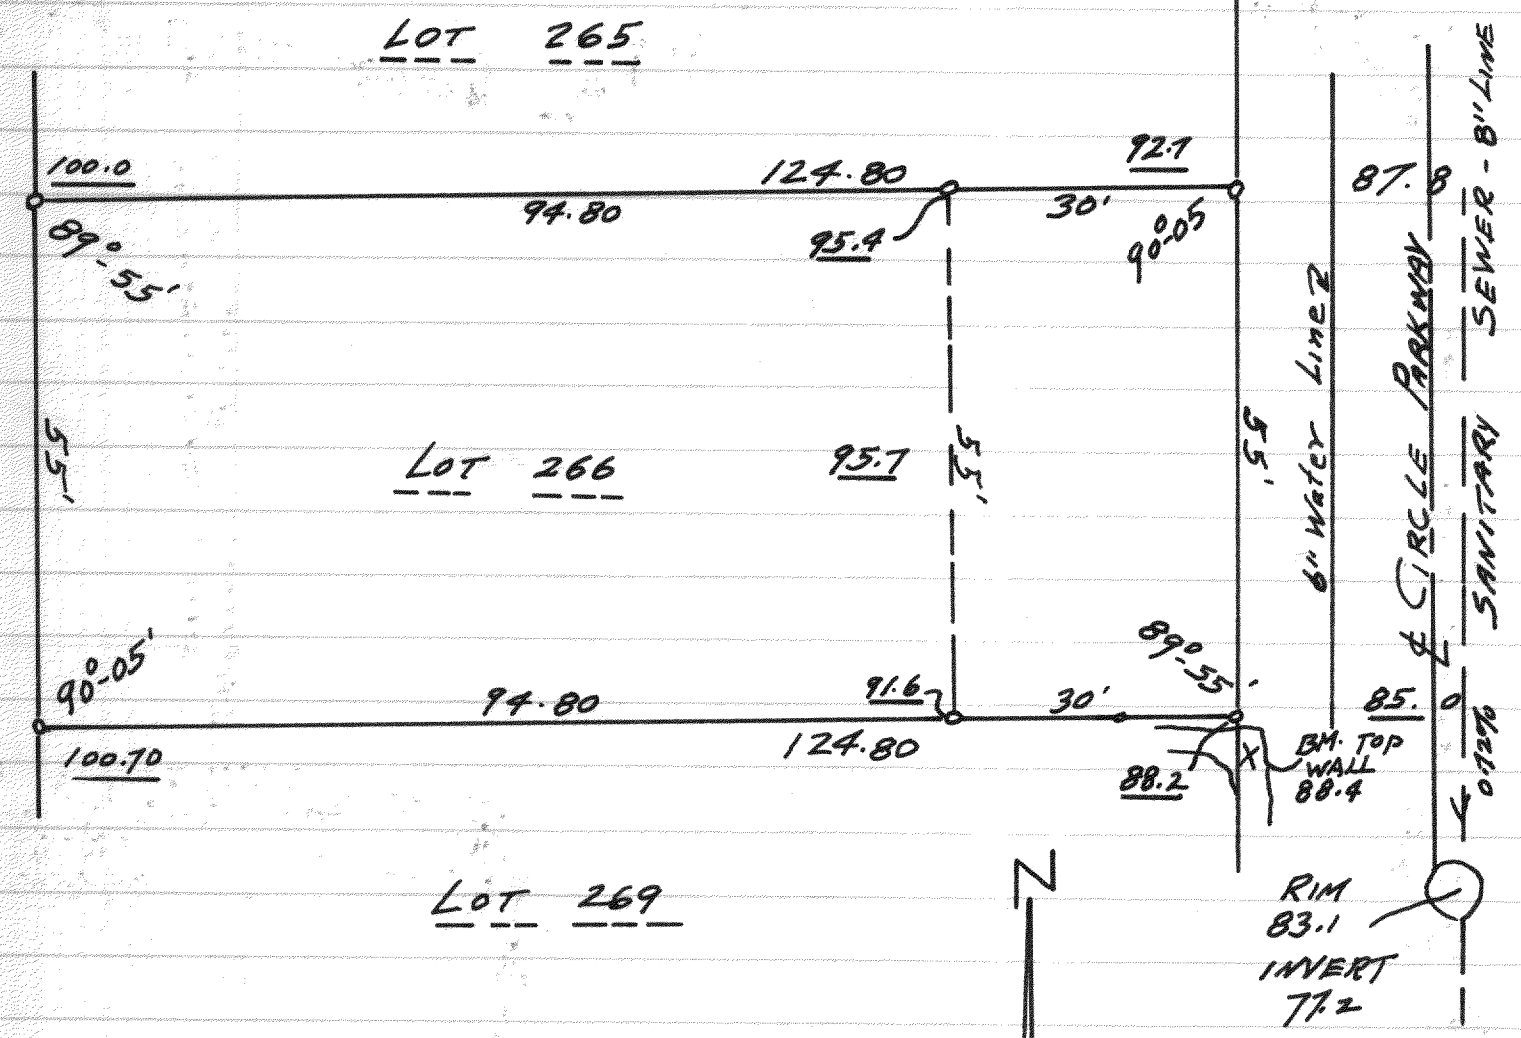

MAY 1966

Lloyd L Jensen
COUNTY SURVEYOR