


#4508

PLAT OF SURVEY
OF

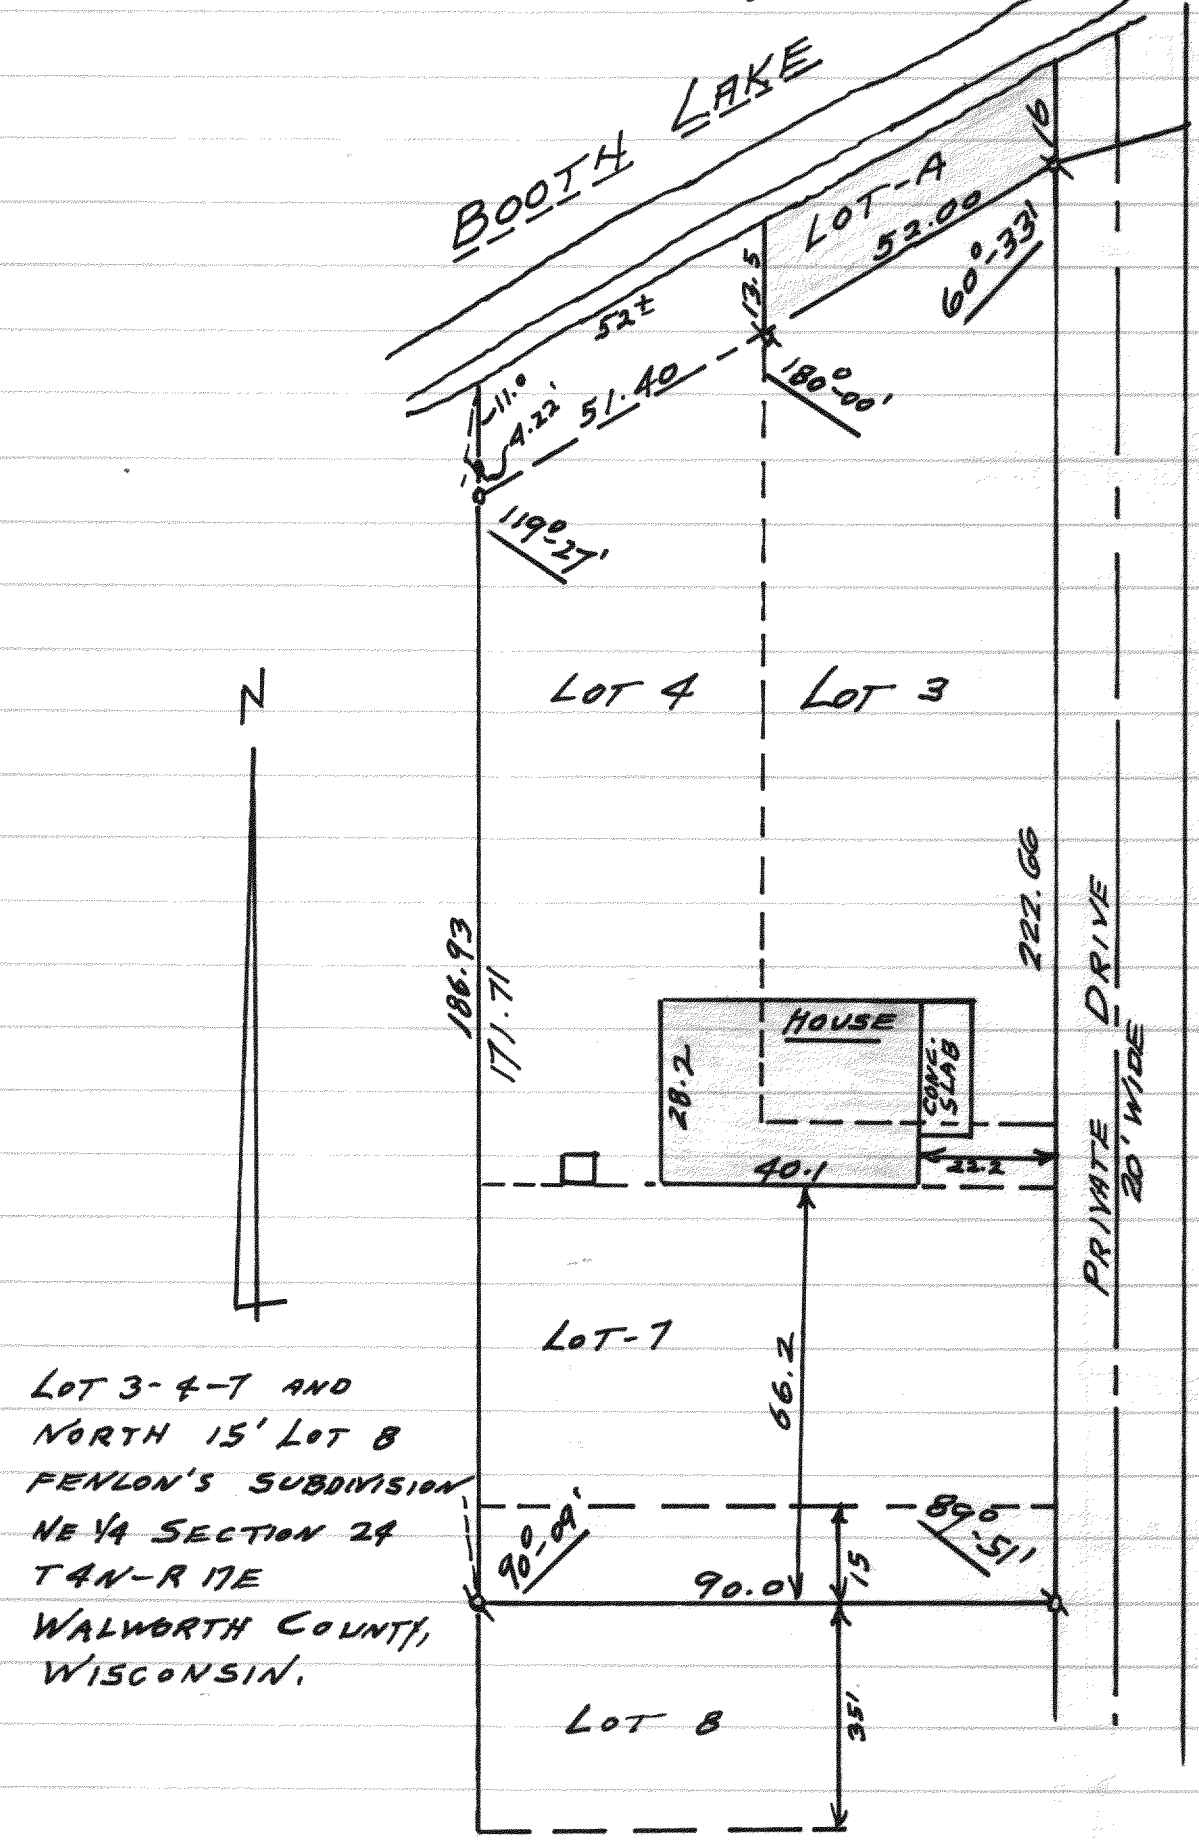


APRIL 1966

Lloyd Jensen
COUNTY SURVEYOR

#4509

PLAT OF SURVEY
OF

A PARCEL OF LAND LOCATED IN THE
SE 1/4 OF SECTION 36, T3N R16E
CITY OF ELKHORN, WALWORTH
COUNTY, WISCONSIN.

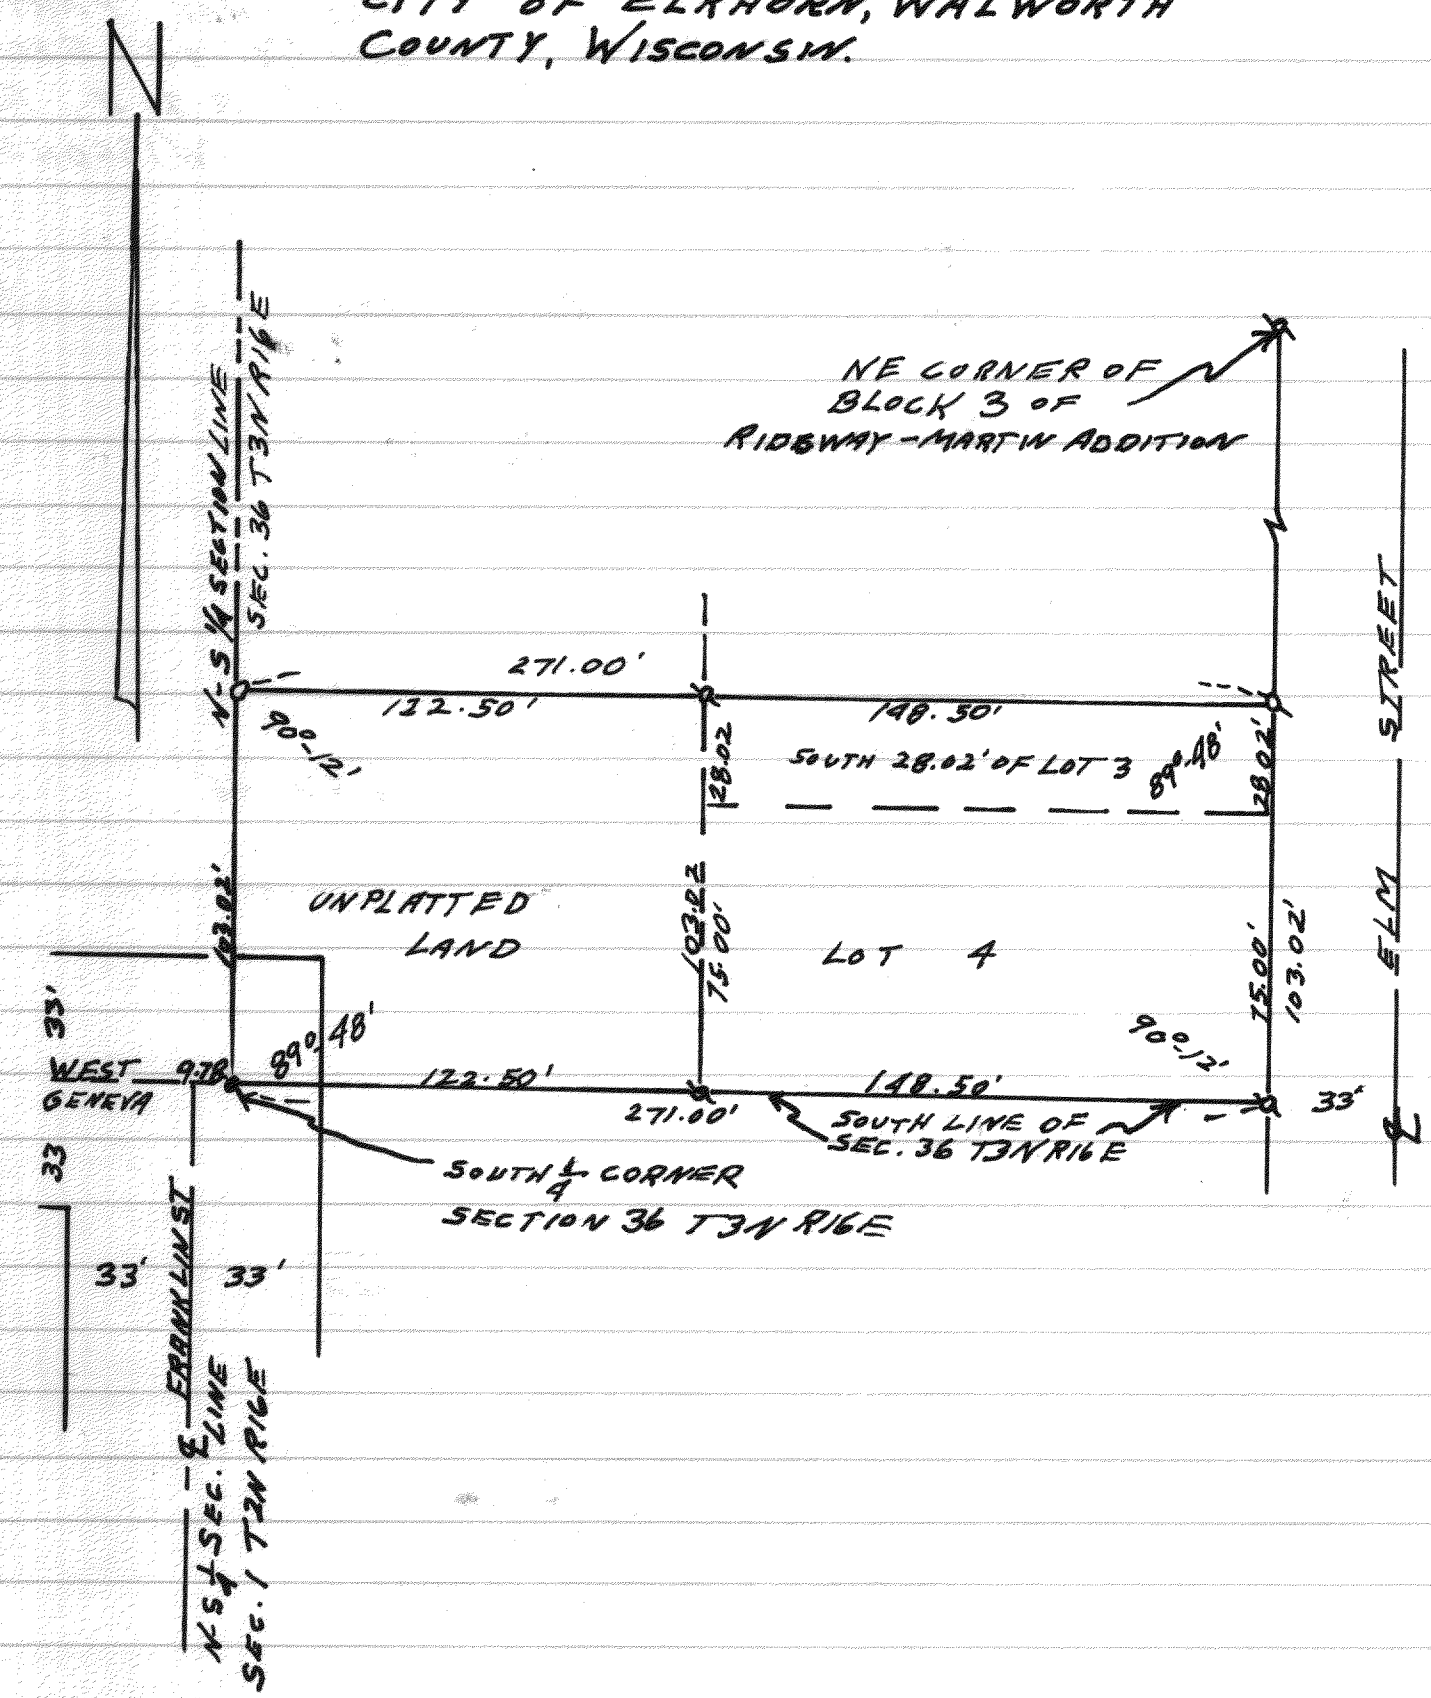

MAY 3, 1966

Lloyd Jensen
COUNTY SURVEYOR