



2900

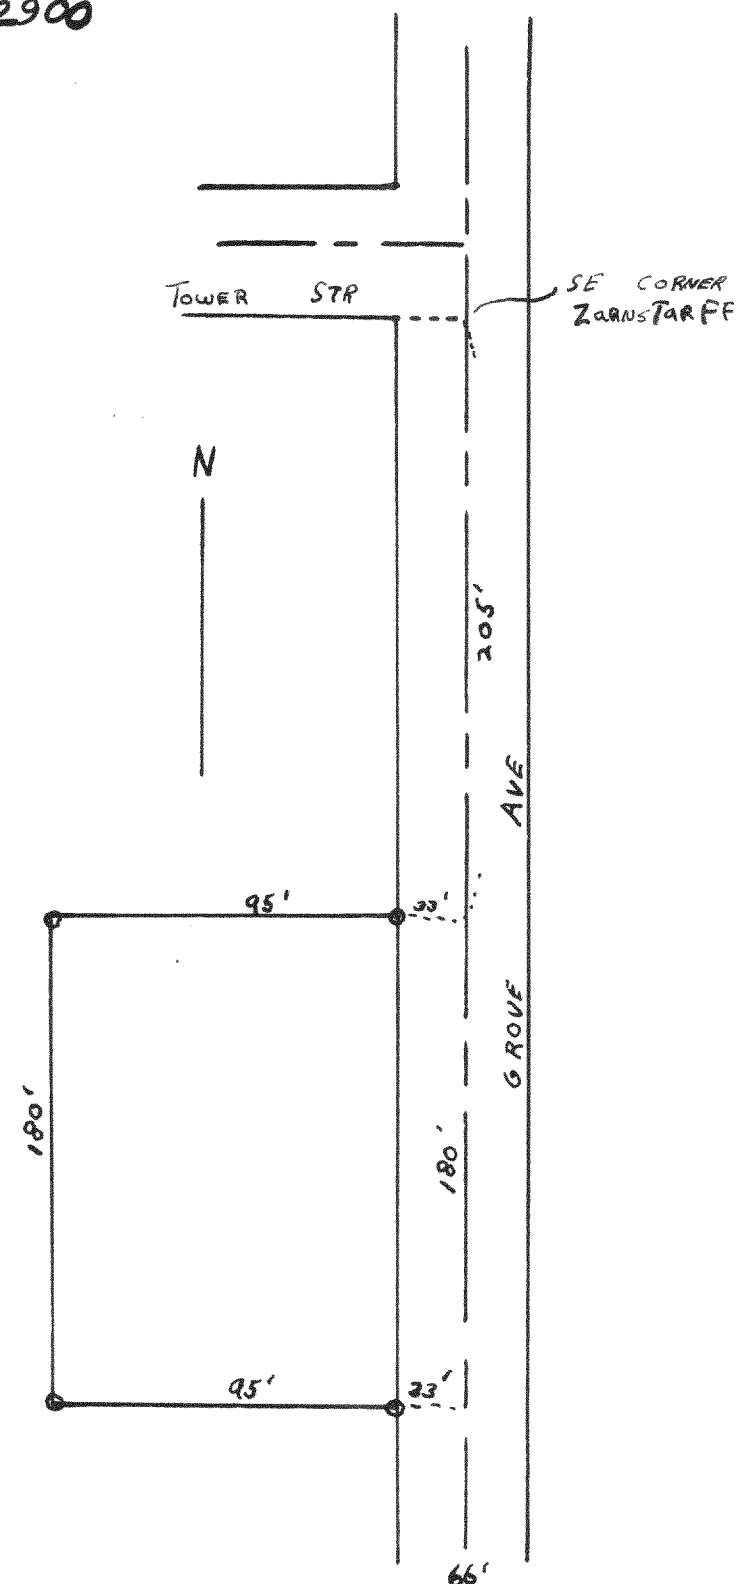

PLAT OF SURVEY OF
land in SE $\frac{1}{4}$ SE $\frac{1}{4}$ SECTION 35
T19R18E Walthworth County Wisc.
Nov 1954 L&J
CS


#2901

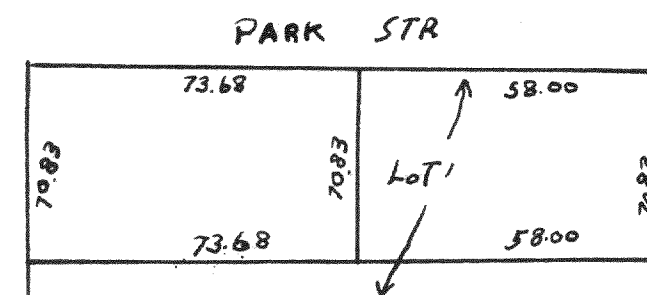

Plat of Survey of Lot 1 FREEMANS
addition village of ^{Genoa} ~~Genoa~~ City Wauworth
County Jan 1954


LLJ
CS

2902

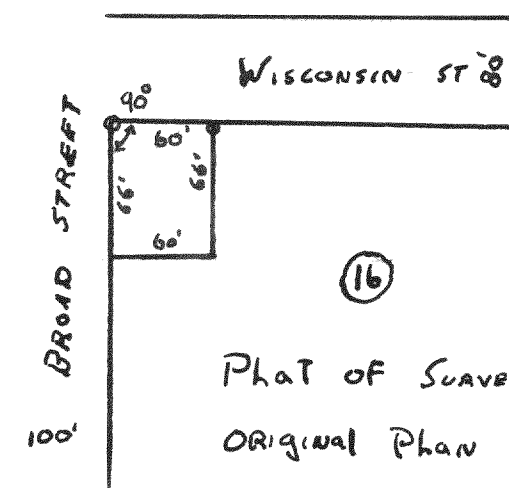


PLAT OF SURVEY OF PART OF LOT 6 BLOCK 16
ORIGINAL PLAN CITY OF LAKE GENEVA
WAH WORTH COUNTY WISCONSIN
Aug 1954 LHJ
CS

2903

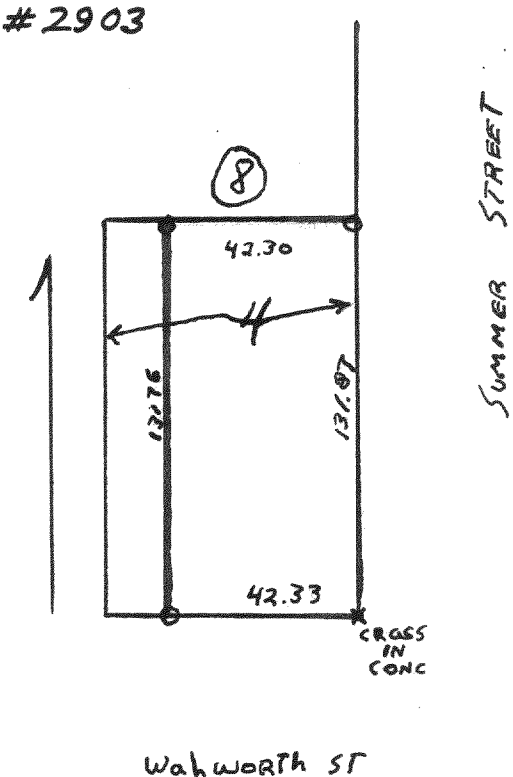

PLAT OF SURVEY OF EAST 42' OF LOT 4
BLOCK 8 FREEMANS 2ND ADDITION VILLAGE
OF GENEVA CITY WAUKESHA COUNTY WISCONSIN
APRIL 1954

2904

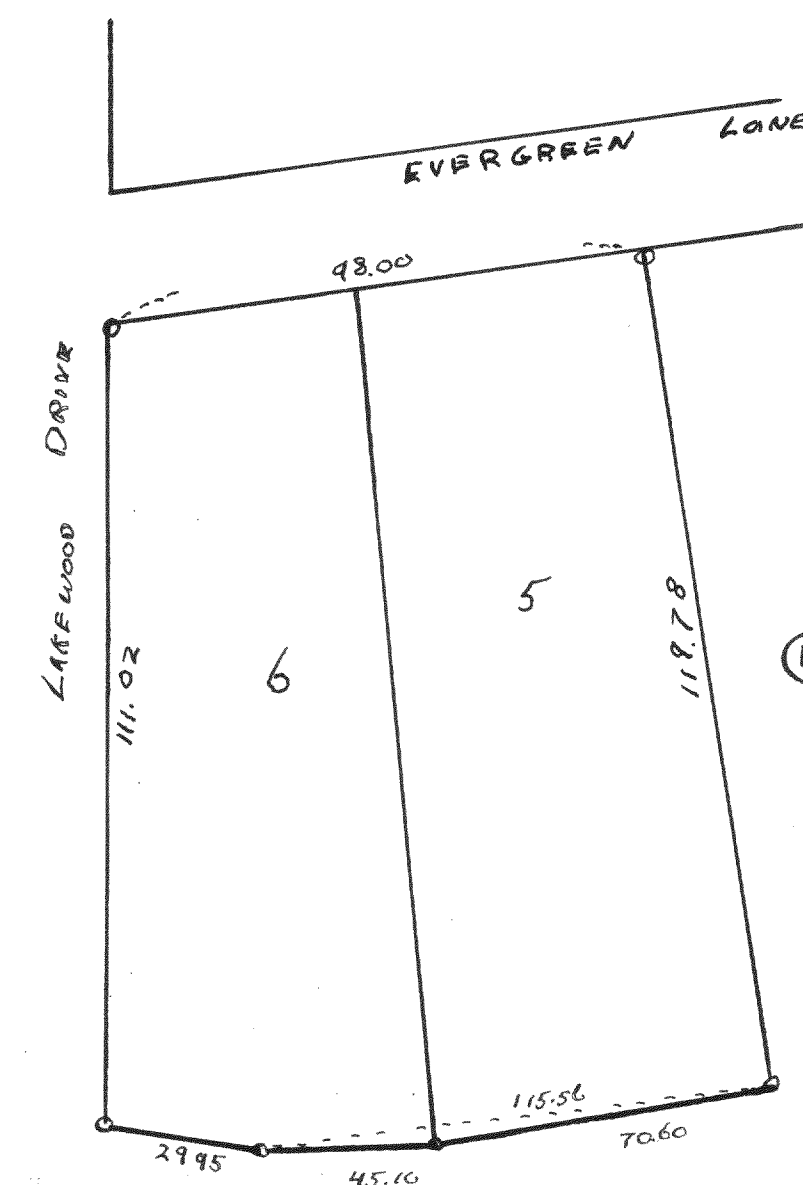

Plat of Survey of Lots 3 and 6 Block 14
 Lake Geneva Manor City of Lake Geneva
 Walworth County Wisc. LLJ
 aug 1954 CS