
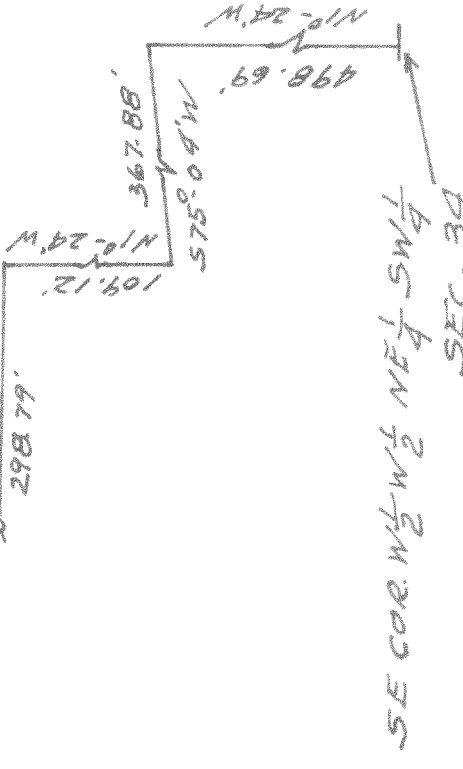


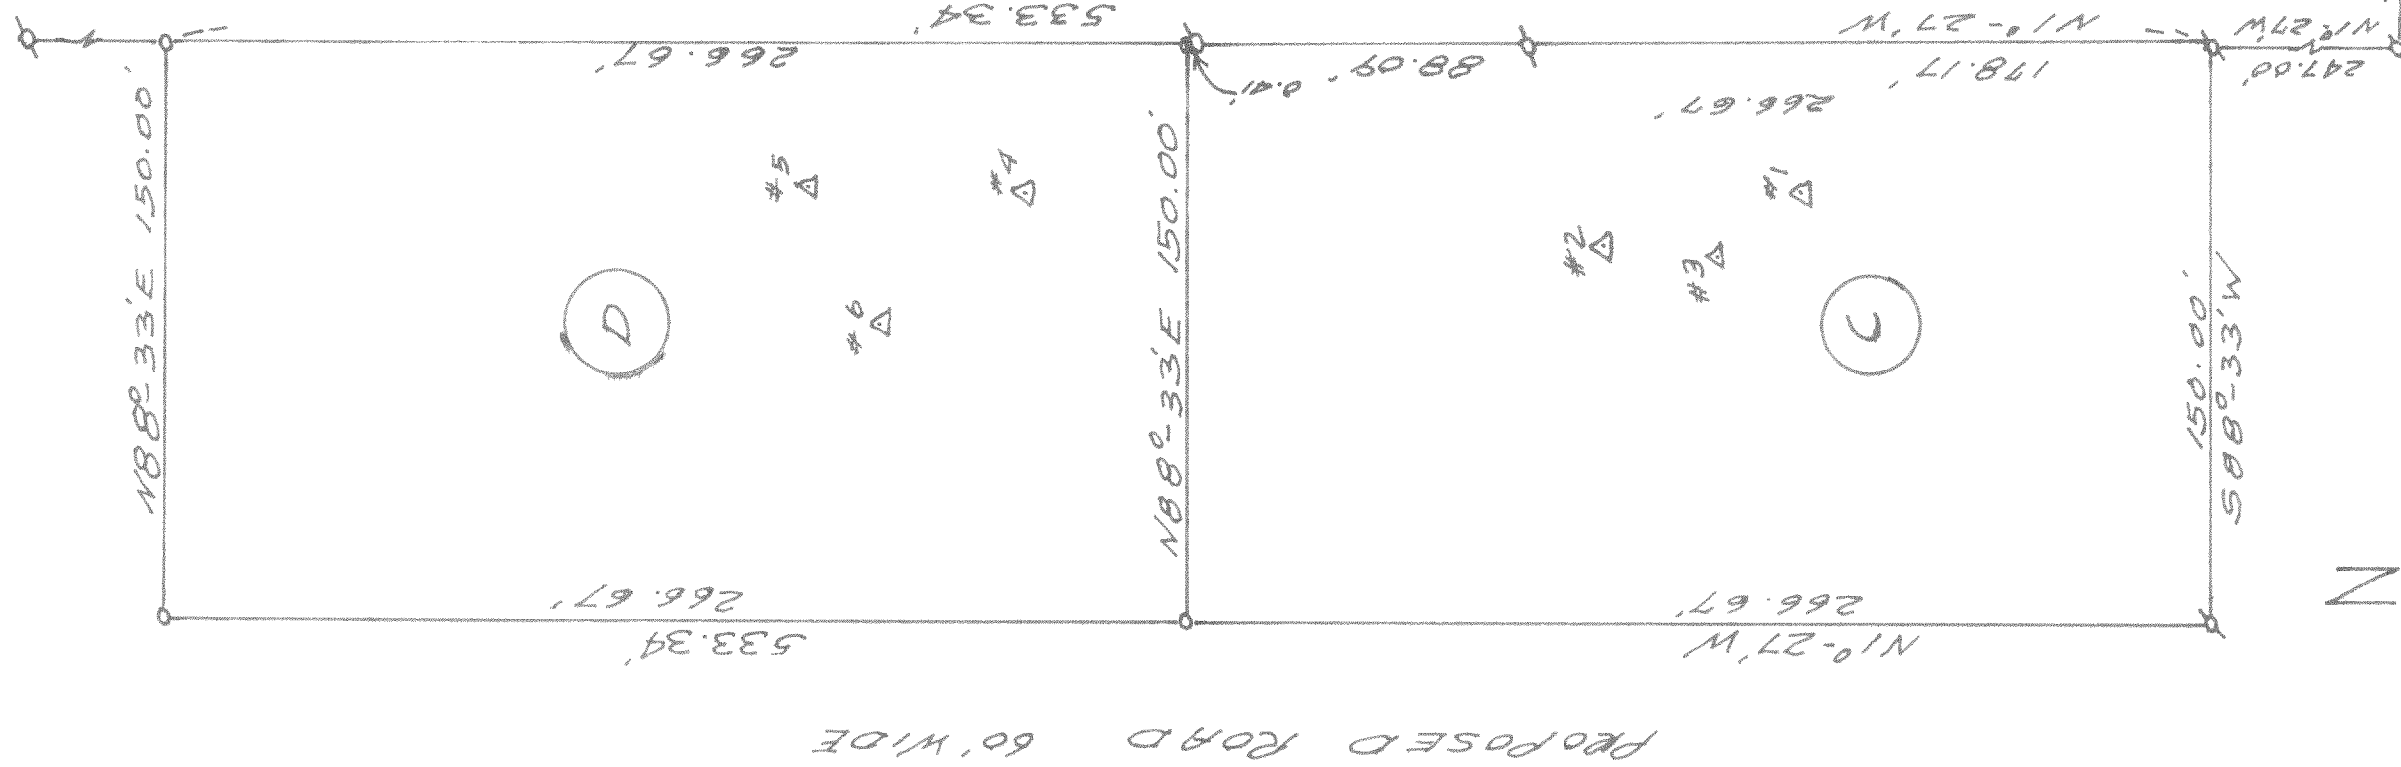

4549

PLAT OF SURVEY
OF

A PARCEL OF LAND LOCATED
IN THE SW 1/4 OF SECTION 34
T2N R1E WALWORTH COUNTY,
WIS.

JUNE 1968

Shirley L. Jensen
COUNTY SURVEYOR

699

4578

PLAT OF SURVEY
OF

LOT 45 BAYWOOD HEIGHTS ADDITION
NO. 1 - NW 1/4 SECTION 1, T1N-R1E
VILLAGE OF WILLIAMS BAY, WISCONSIN.
APRIL 1968
Shirley L. Jensen
COUNTY SURVEYOR

