



#2931

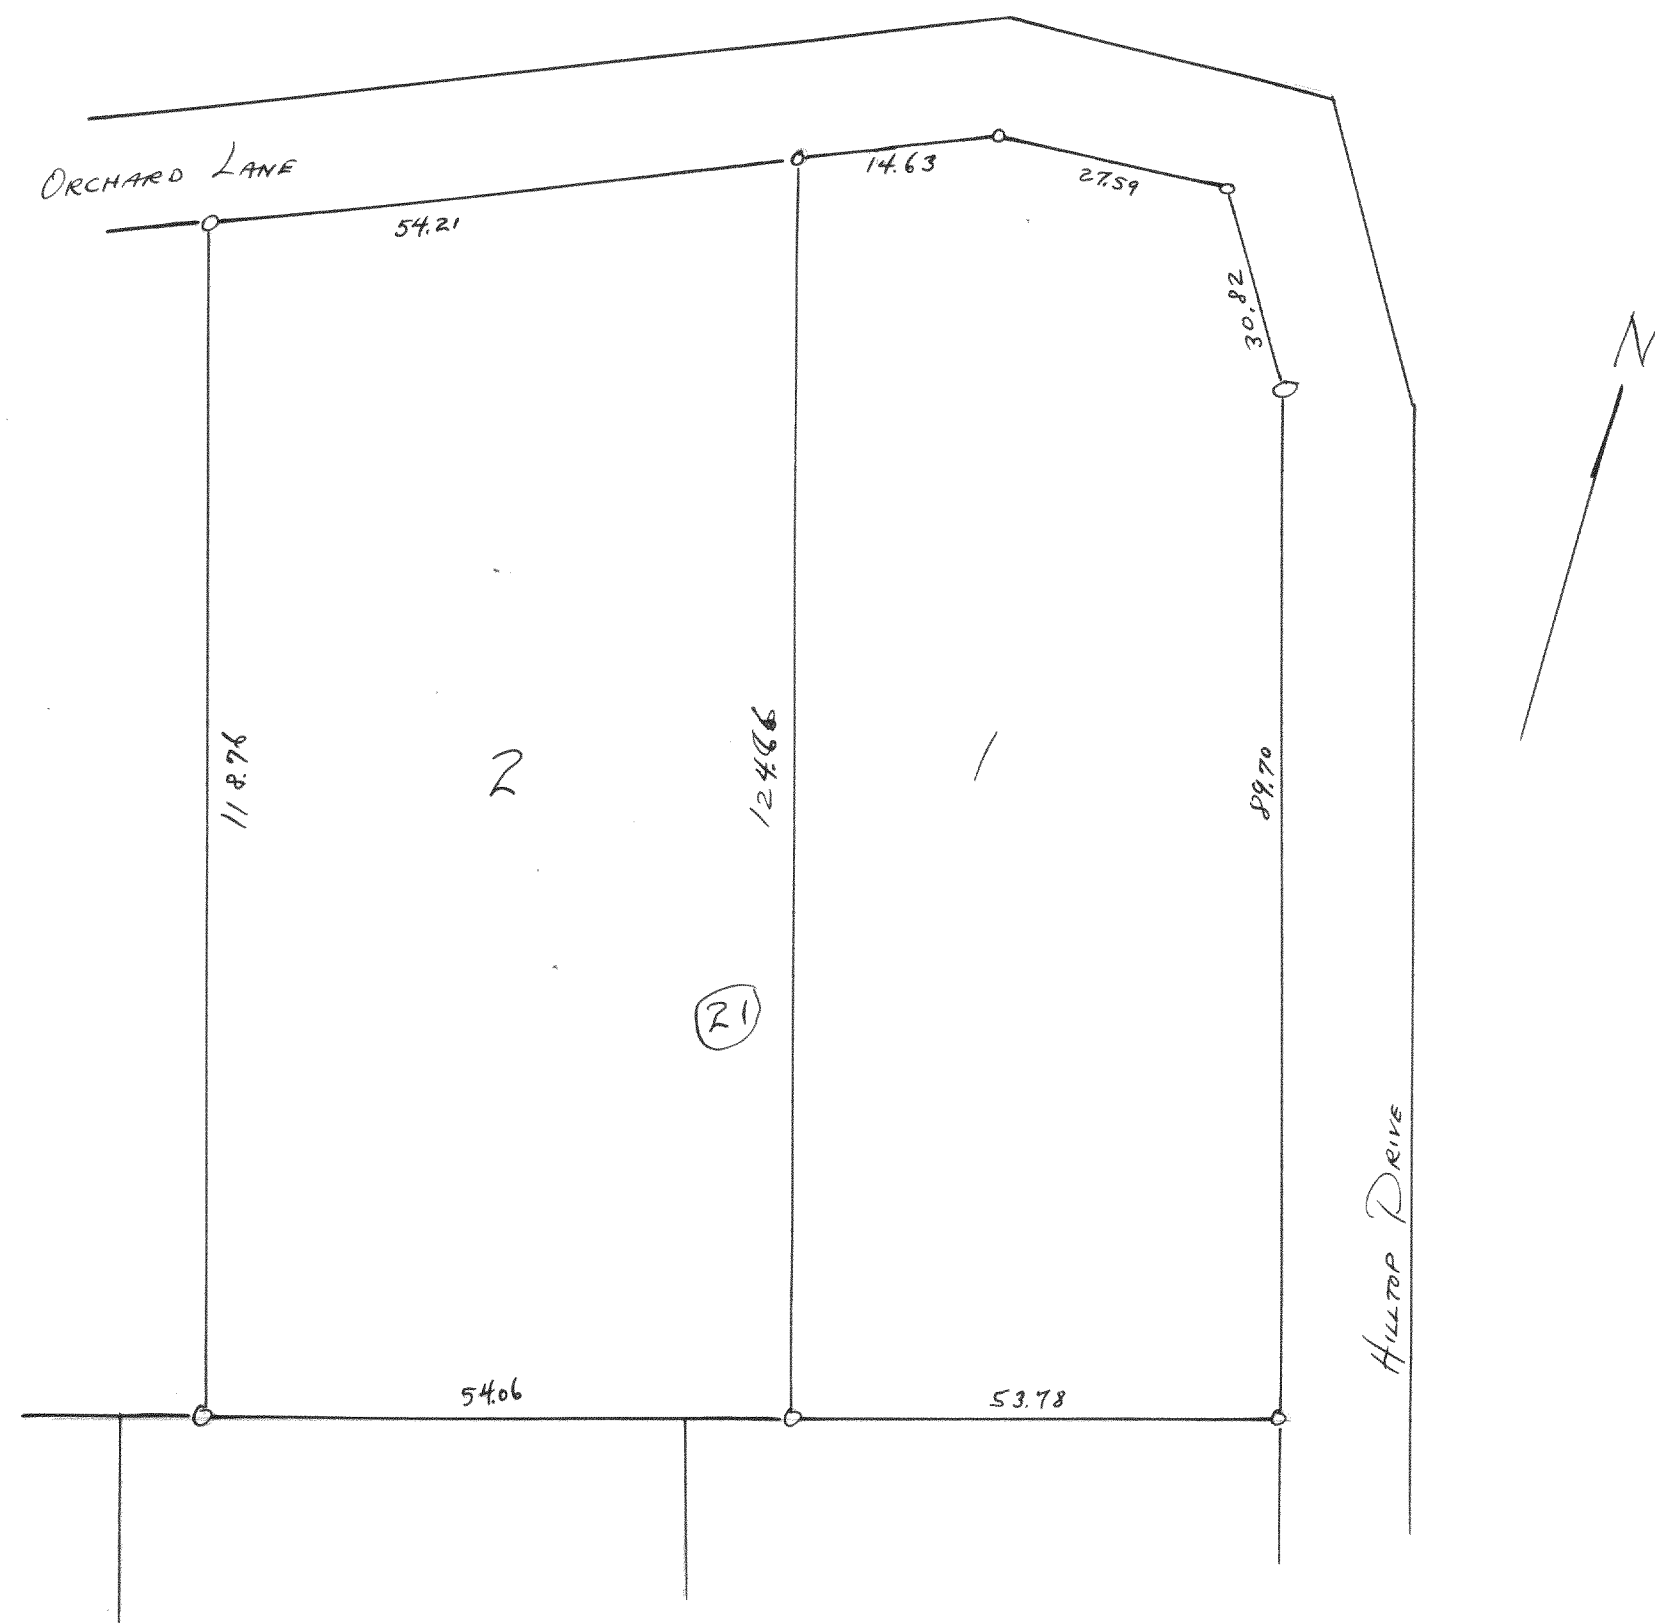

PLAT OF SURVEY OF LOTS 1 & 2 BLOCK 21
 LAKE GENEVA MANOR
 CITY OF LAKE GENEVA
 WALWORTH COUNTY, WISC APRIL 1954
 Lloyd L Jordan
 County Surveyor CR

#2932

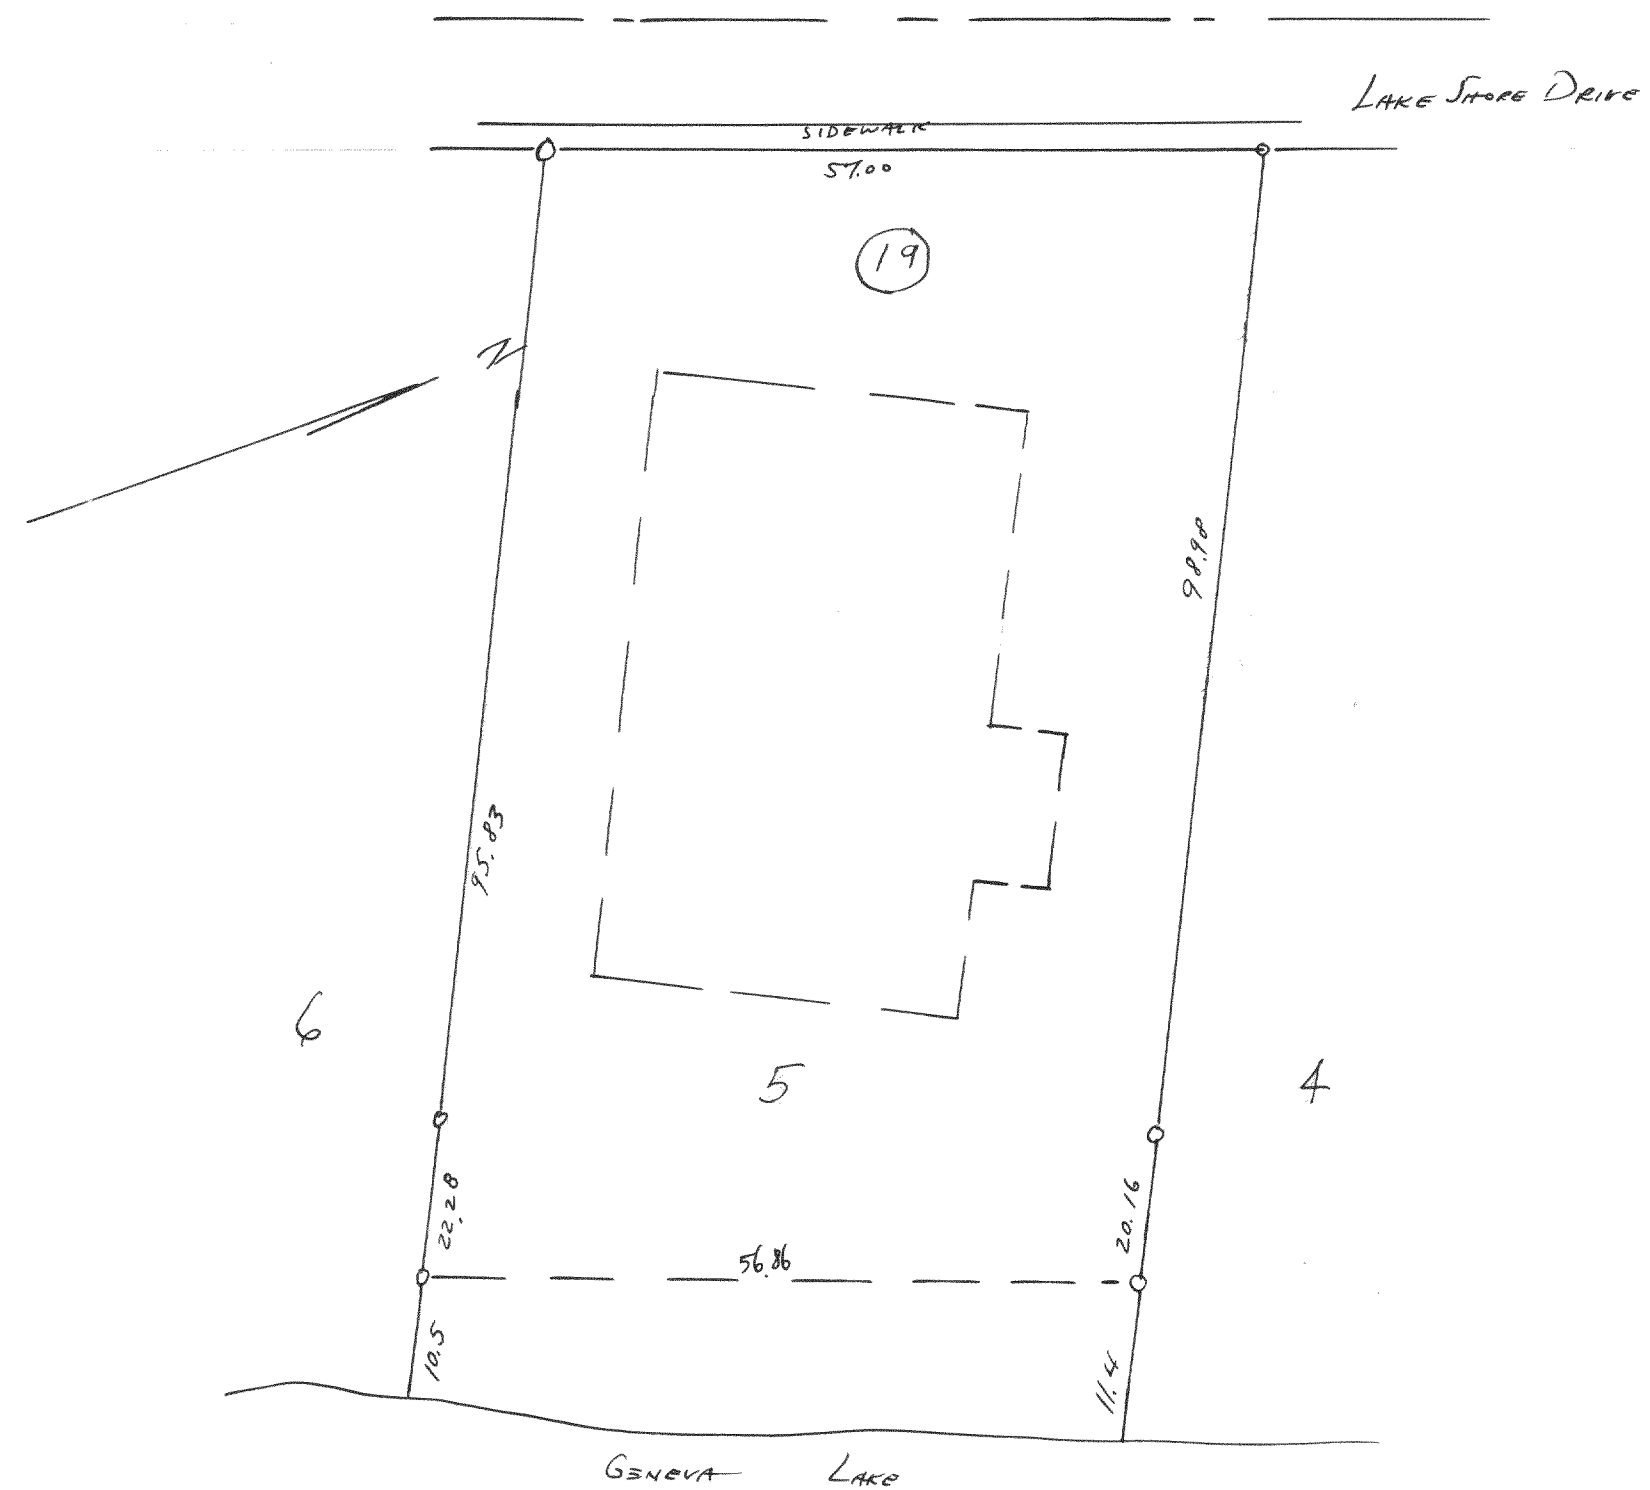

PLAT OF SURVEY OF
 LOT 5, BLOCK 19 LAKE GENEVA MANOR
 CITY OF LAKE GENEVA
 WALWORTH COUNTY, WISC
 APRIL 1954
 Lloyd L Jordan
 County Surveyor CR