


W 1/4 CORNER
SECTION 22
T1N - R16E

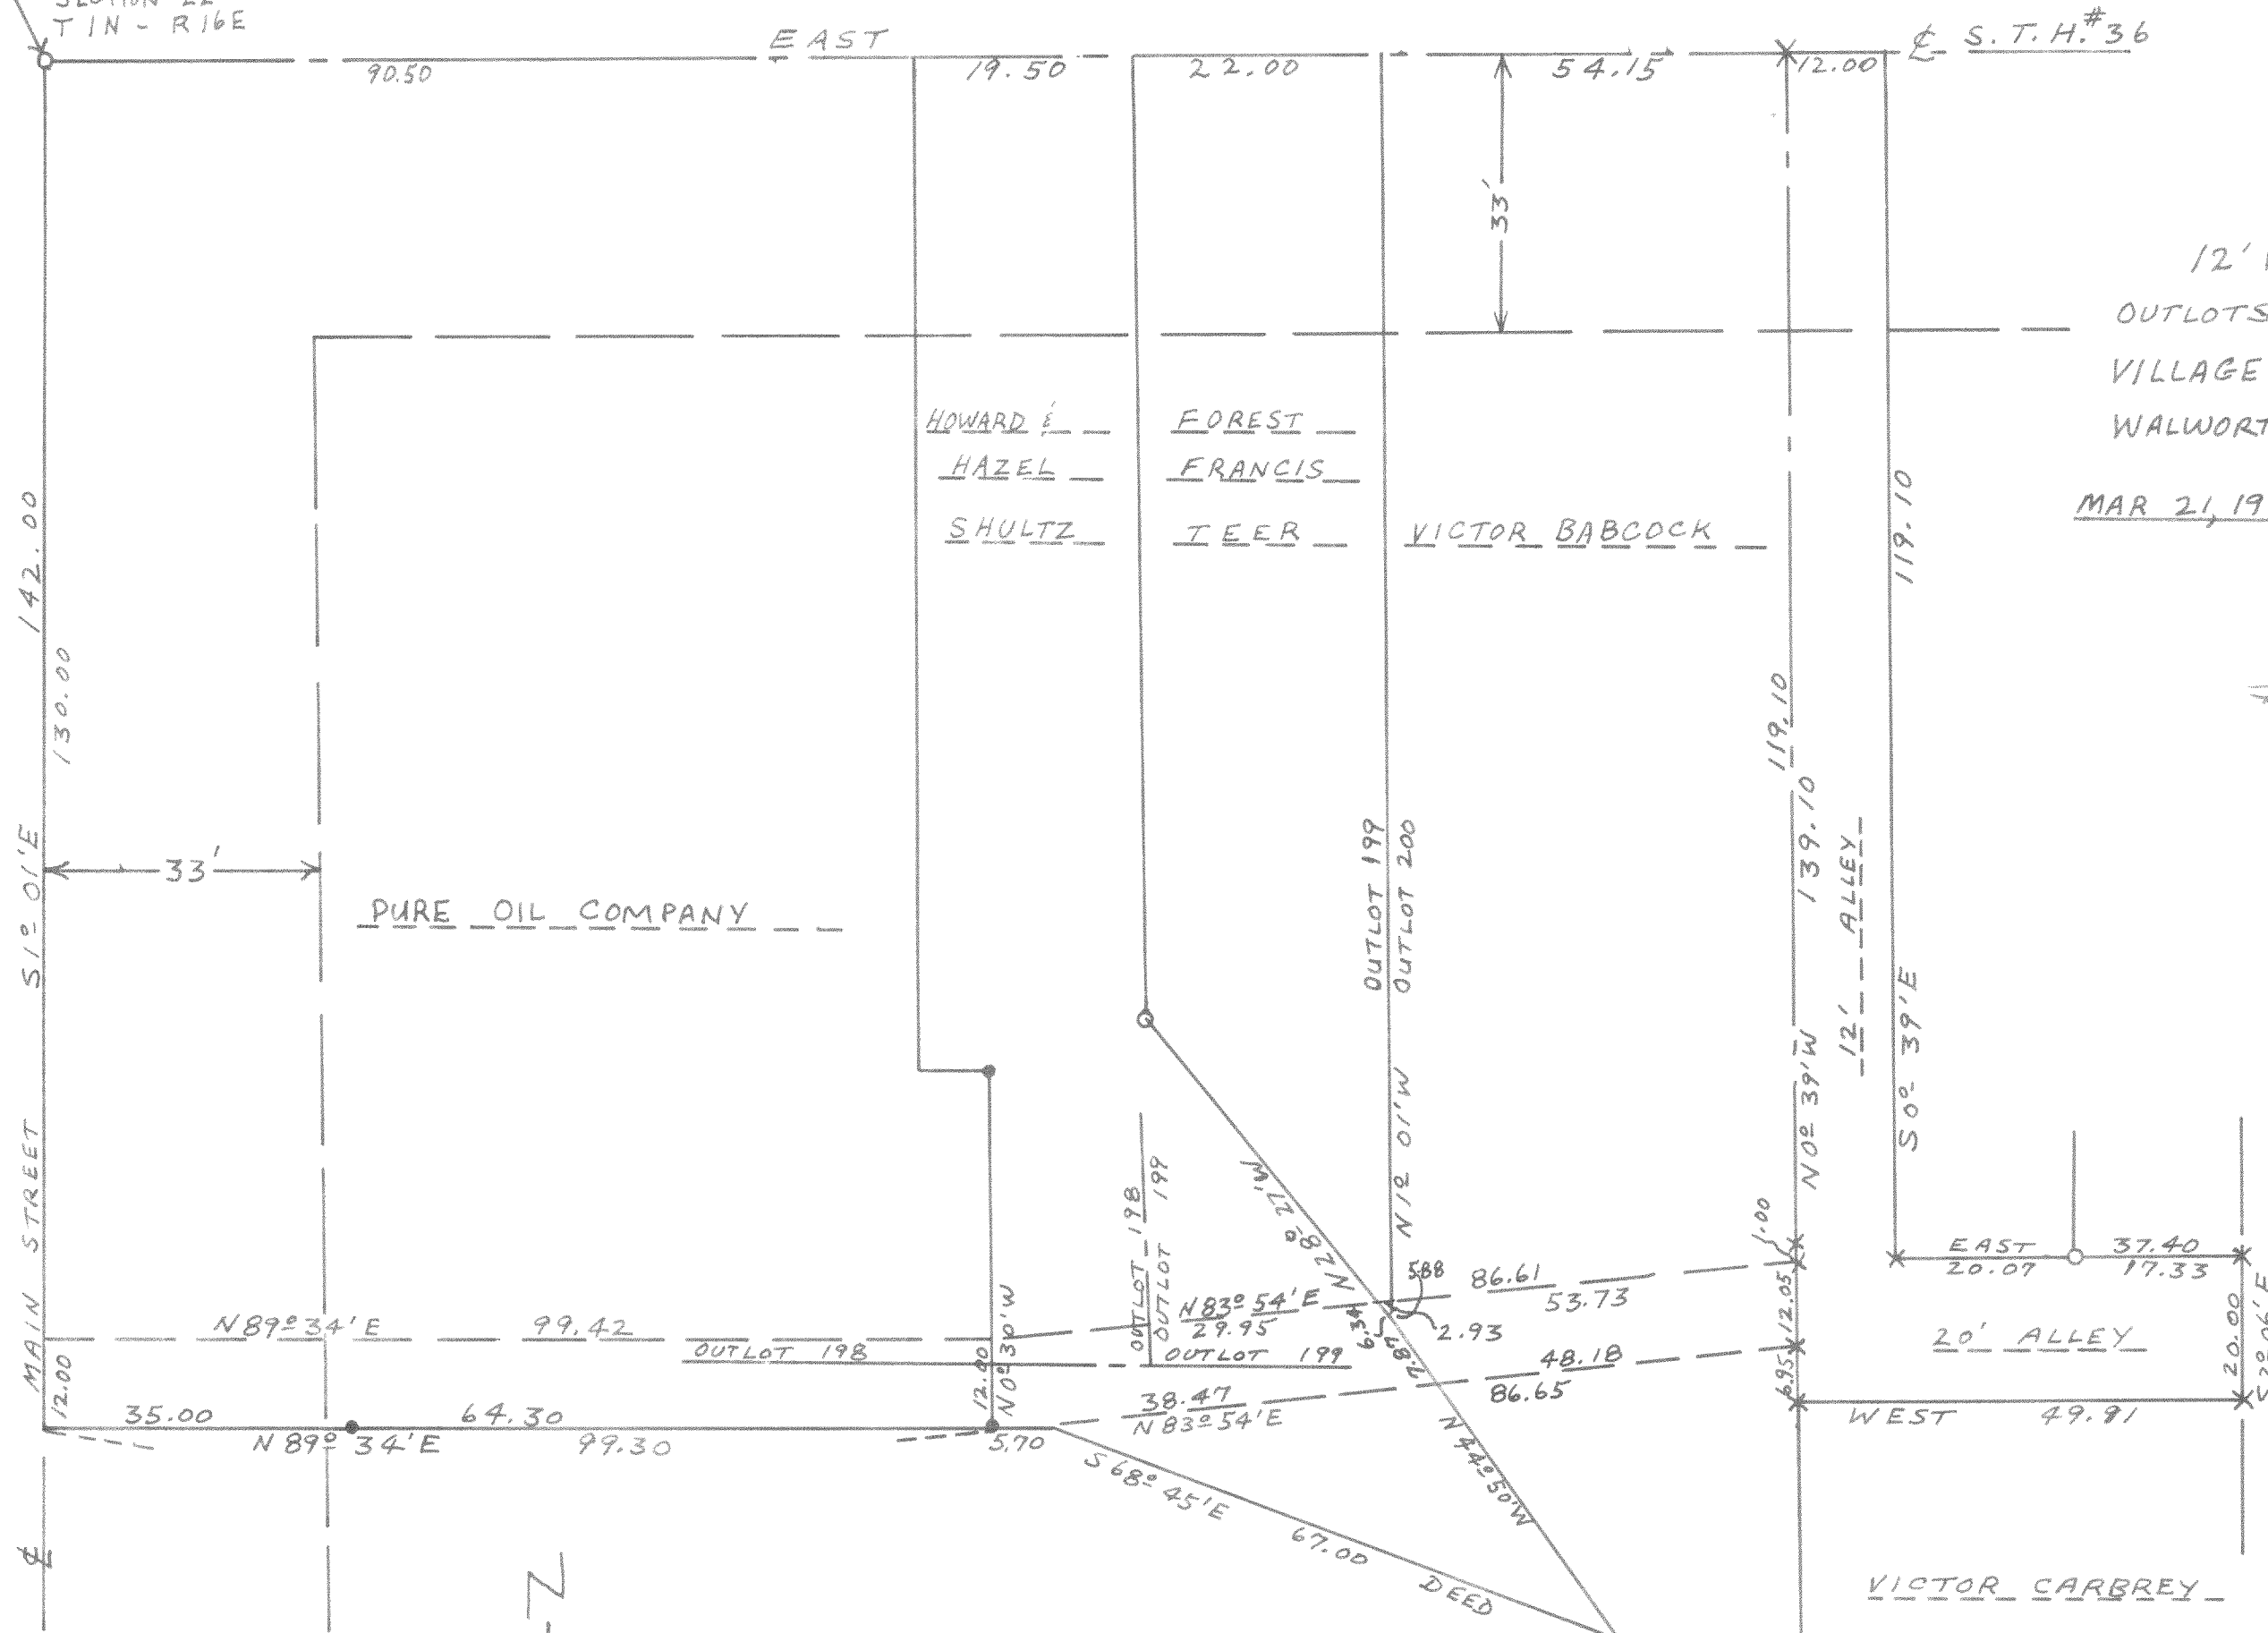

SCALE 1" = 10'

LEGEND

- - CONCRETE MONUMENT
- - IRON PIPE
- X - SPIKE

