


GREEN LAKE #2951

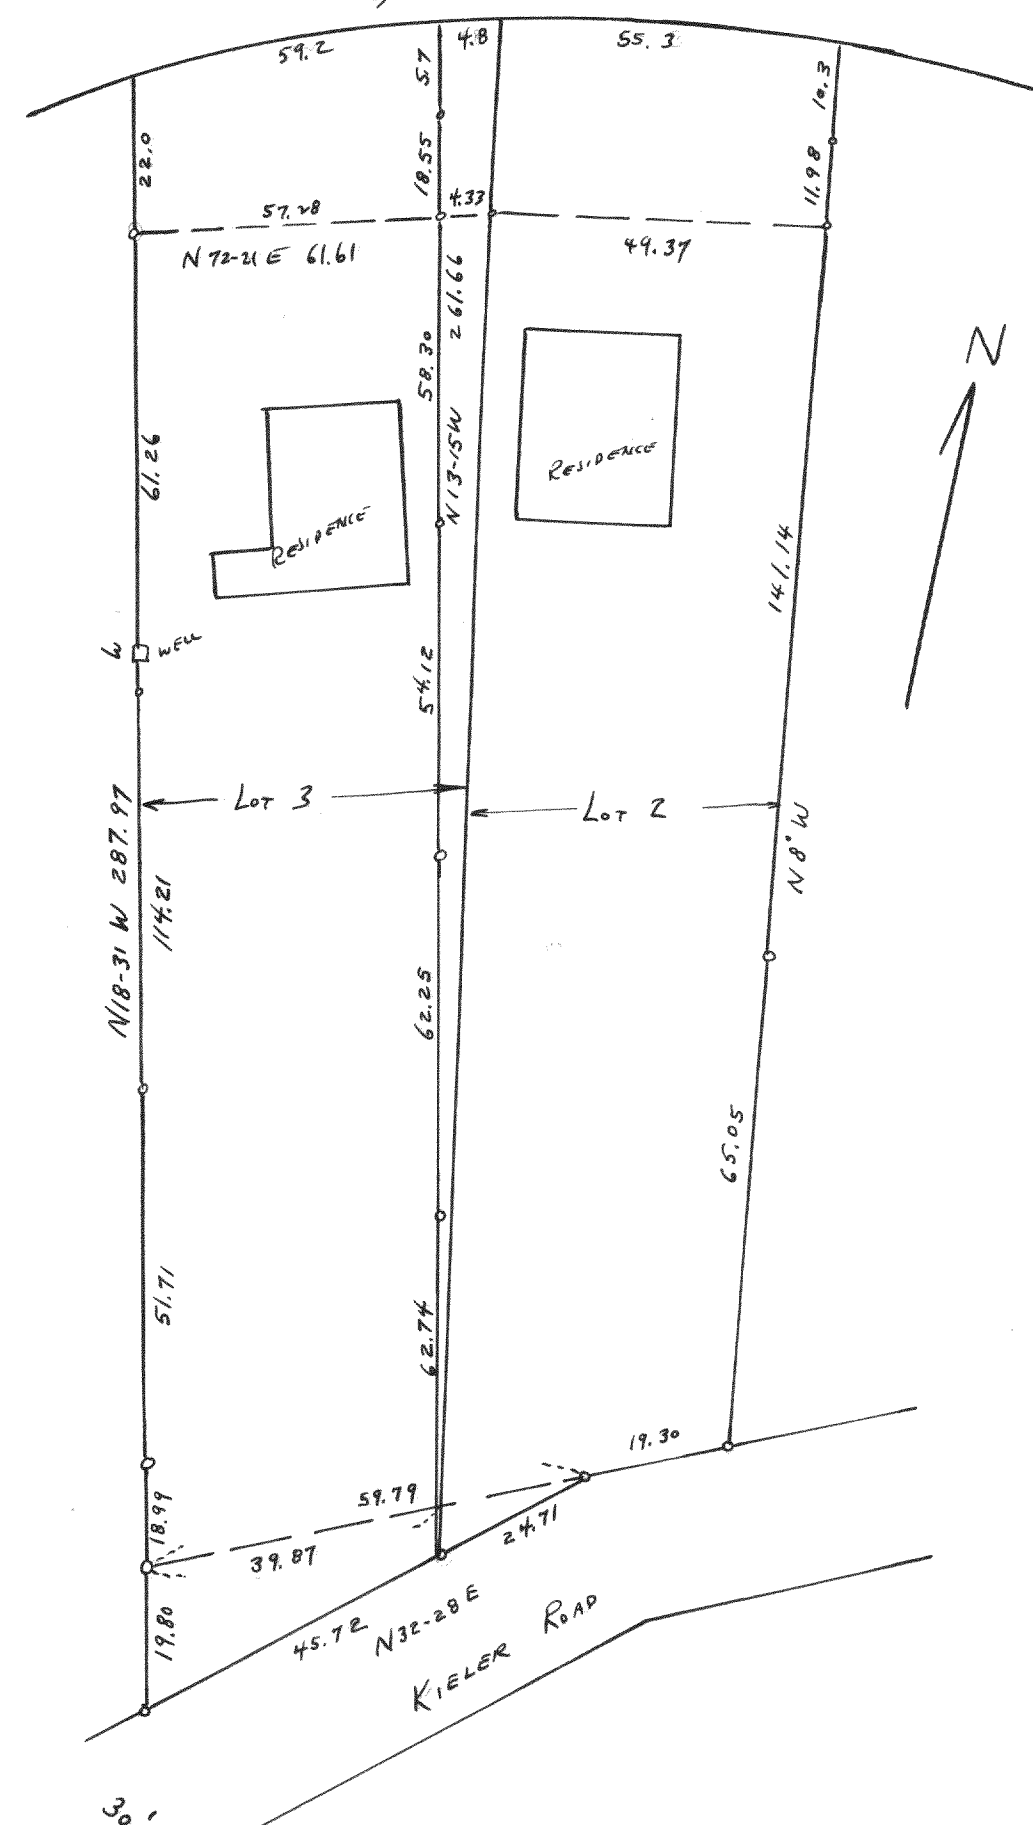

FOR PLAT OF SURVEY OF ARROWHEAD PARK SUBD
IN SW $\frac{1}{4}$ SEC 35 T4N R16E SEE Vol — page —

PLAT BOOK IN REGISTER OF DEEDS OFFICE Walworth County, Wisconsin

MAY 1954


Lloyd J. Jensen
County Surveyor

#2952

PLAT OF SURVEY OF PARCEL IN SE $\frac{1}{4}$ OF 18-4-16
WALWORTH COUNTY, WISCONSIN
OCTOBER 1954

Lloyd J. Jensen
County Surveyor

N $\frac{1}{8}$ SECTION CORNER of SW $\frac{1}{4}$
Sec 18-4-16

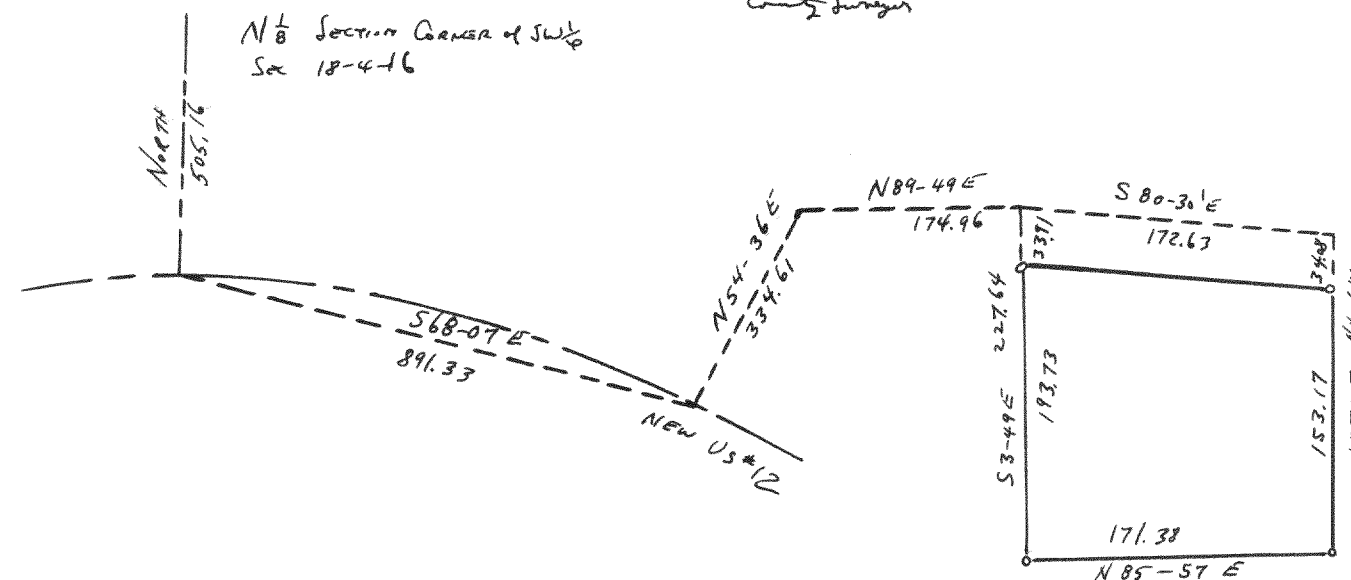

FOR PLAT OF SURVEY OF ALTA VISTA ESTATES
IN SE $\frac{1}{4}$ OF SECTION 4 T4N R17E WALWORTH COUNTY, WI
SEE Vol — PAGE — of PLATS WALWORTH COUNTY
RECORDS
SEPTEMBER 59
Lloyd J. Jensen
County Surveyor

#2953

N $\frac{1}{4}$ SEC COR
SEC 23 T2N R17E

