



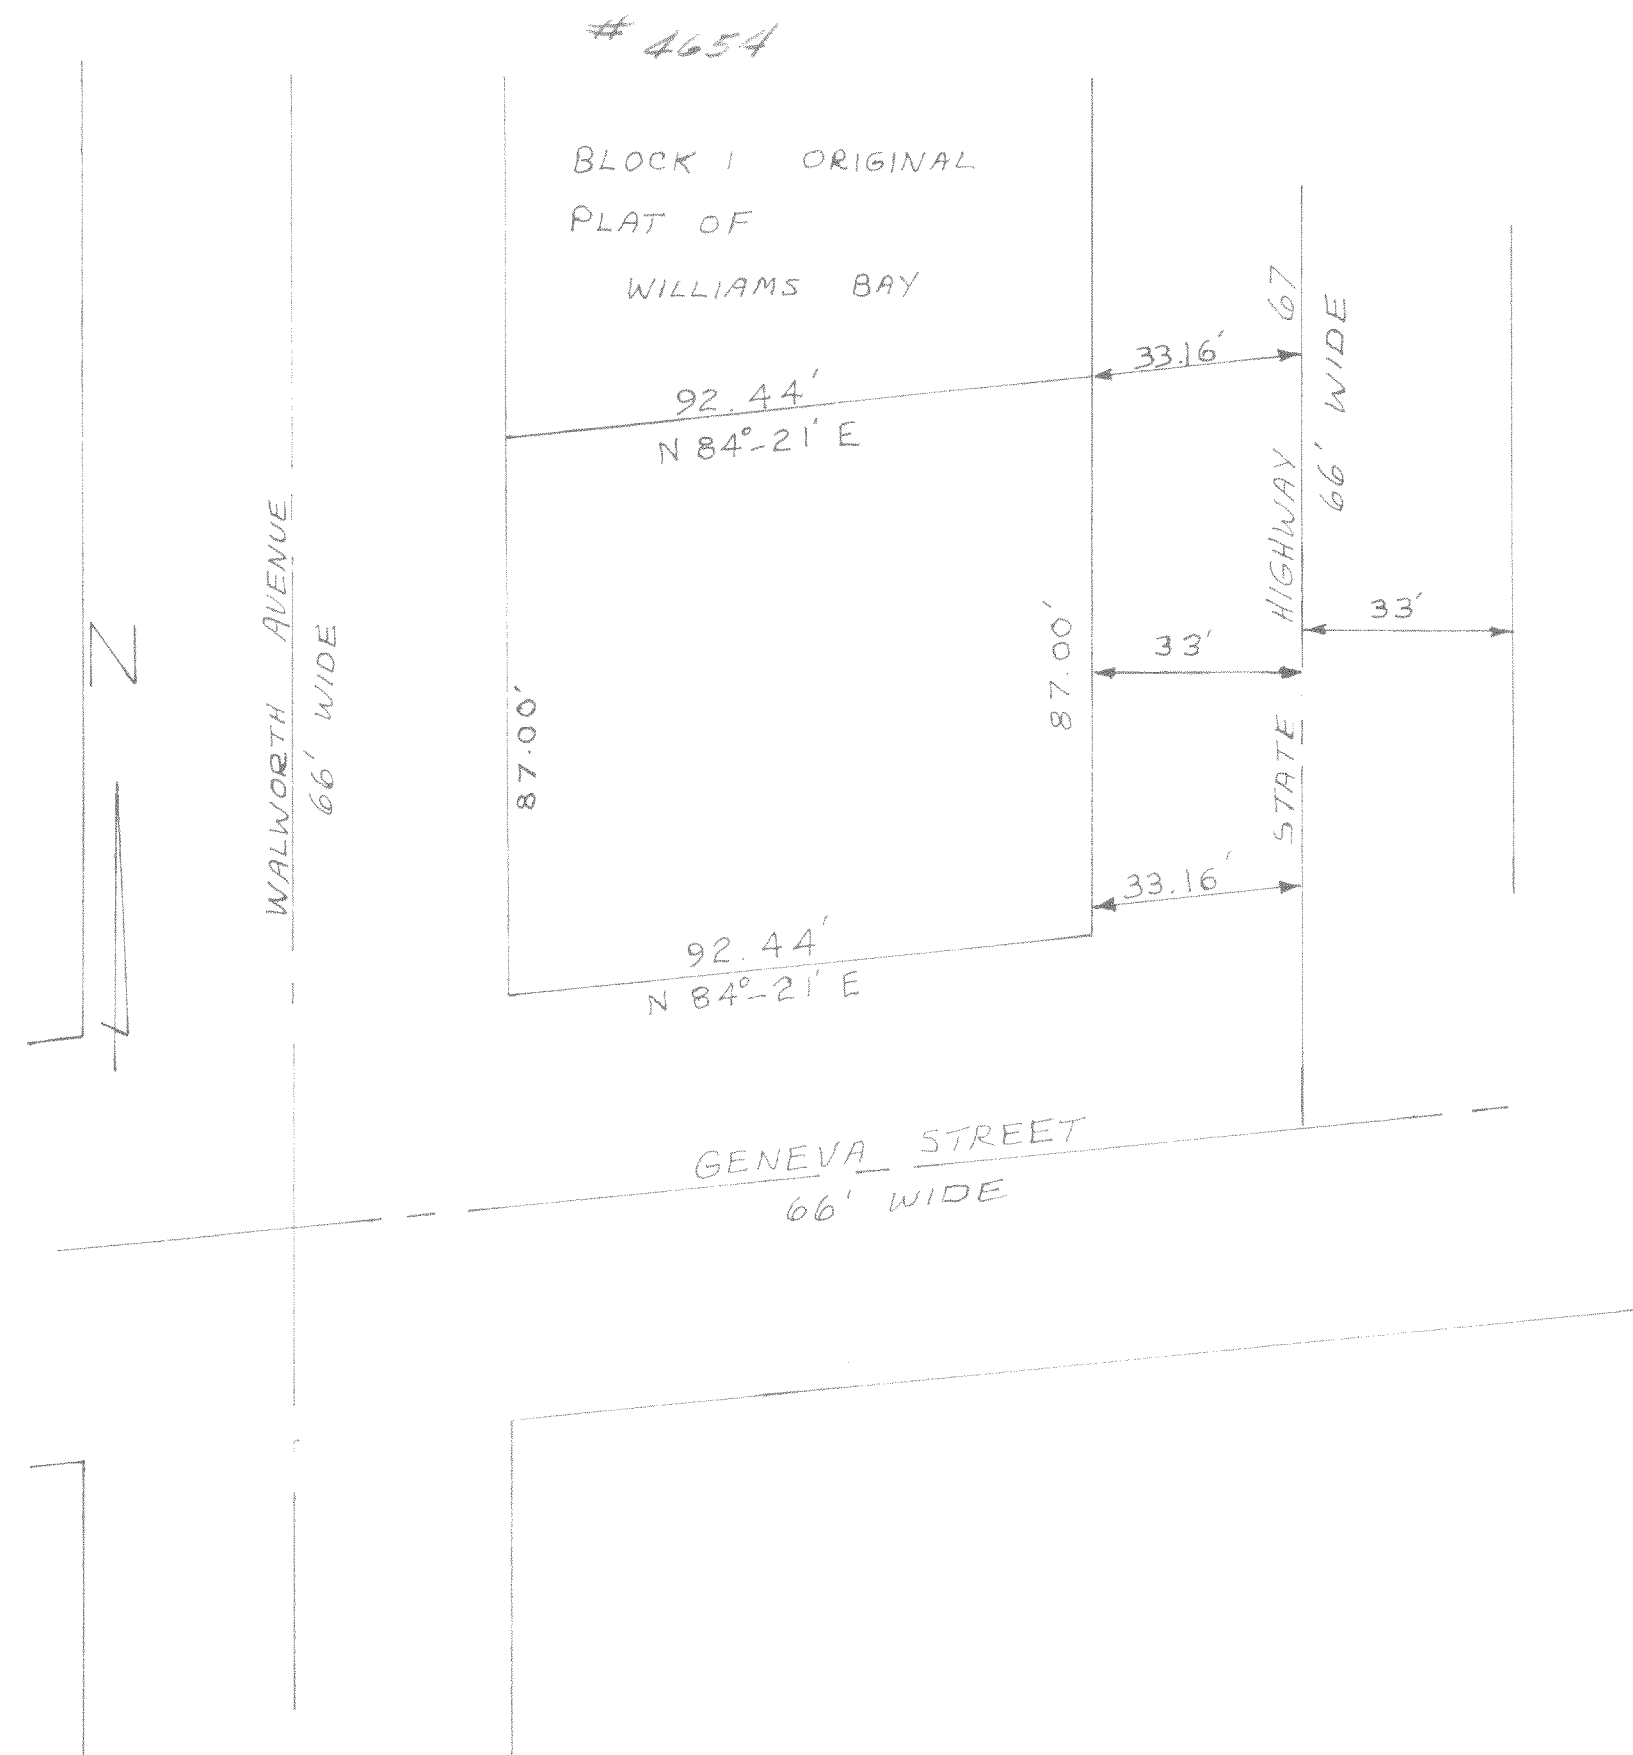

PLAT OF LANDS OWNED BY RAYMOND
KONS IN BLOCK 1 OF ORIGINAL PLAT OF
WILLIAMS BAY, WISCONSIN

JAN-5-1970

Floyd L. Jensen
COUNTY SURVEYOR

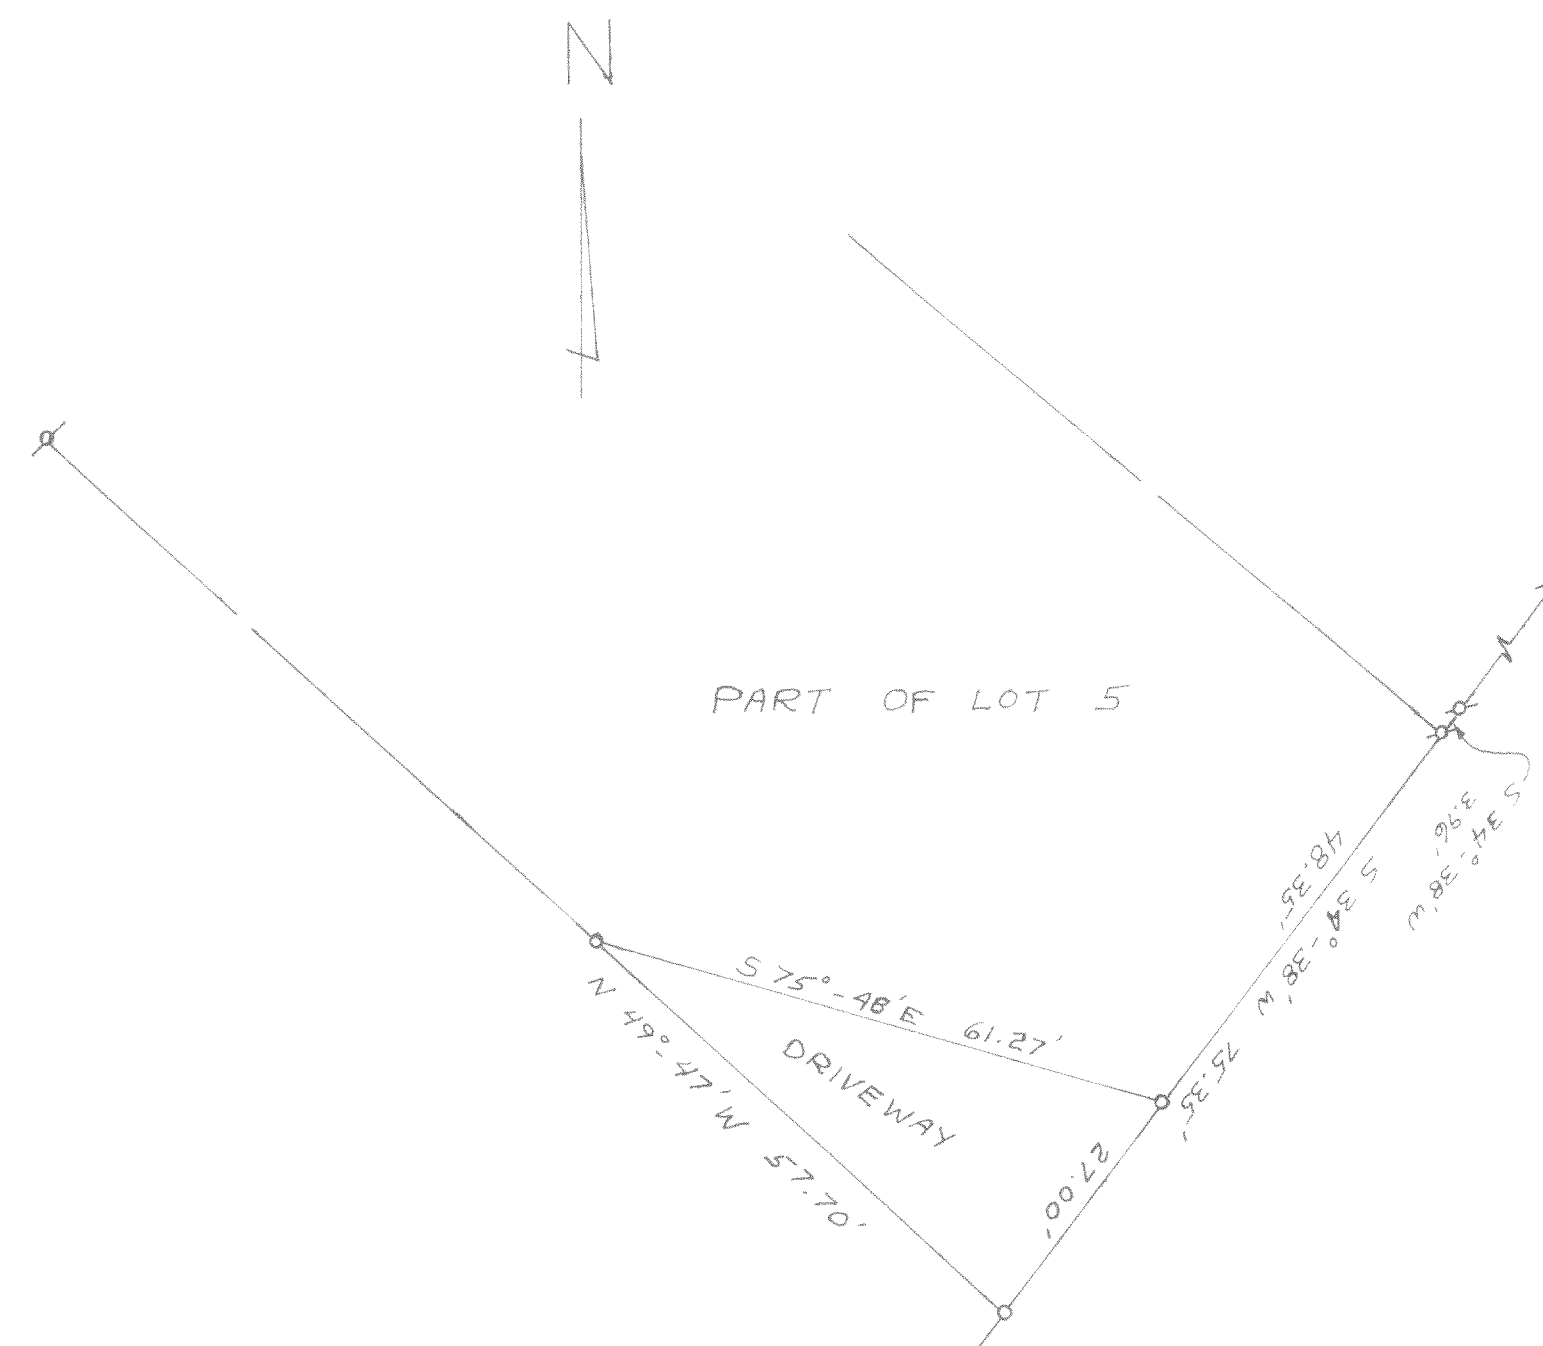

- IRON PIPE SET
- ⊗ IRON PIPE FOUND

OCT. 1969

Floyd L. Jensen
COUNTY SURVEYOR

PLAT OF SURVEY
OF
PART OF LOT 5 BLOCK 3 OF
GRAND VIEW SUBDIVISION LOCATED
IN SECTION 34 TAN RISE
WALWORTH COUNTY, WISCONSIN