


856

W 1/4 Cor 31-2-17

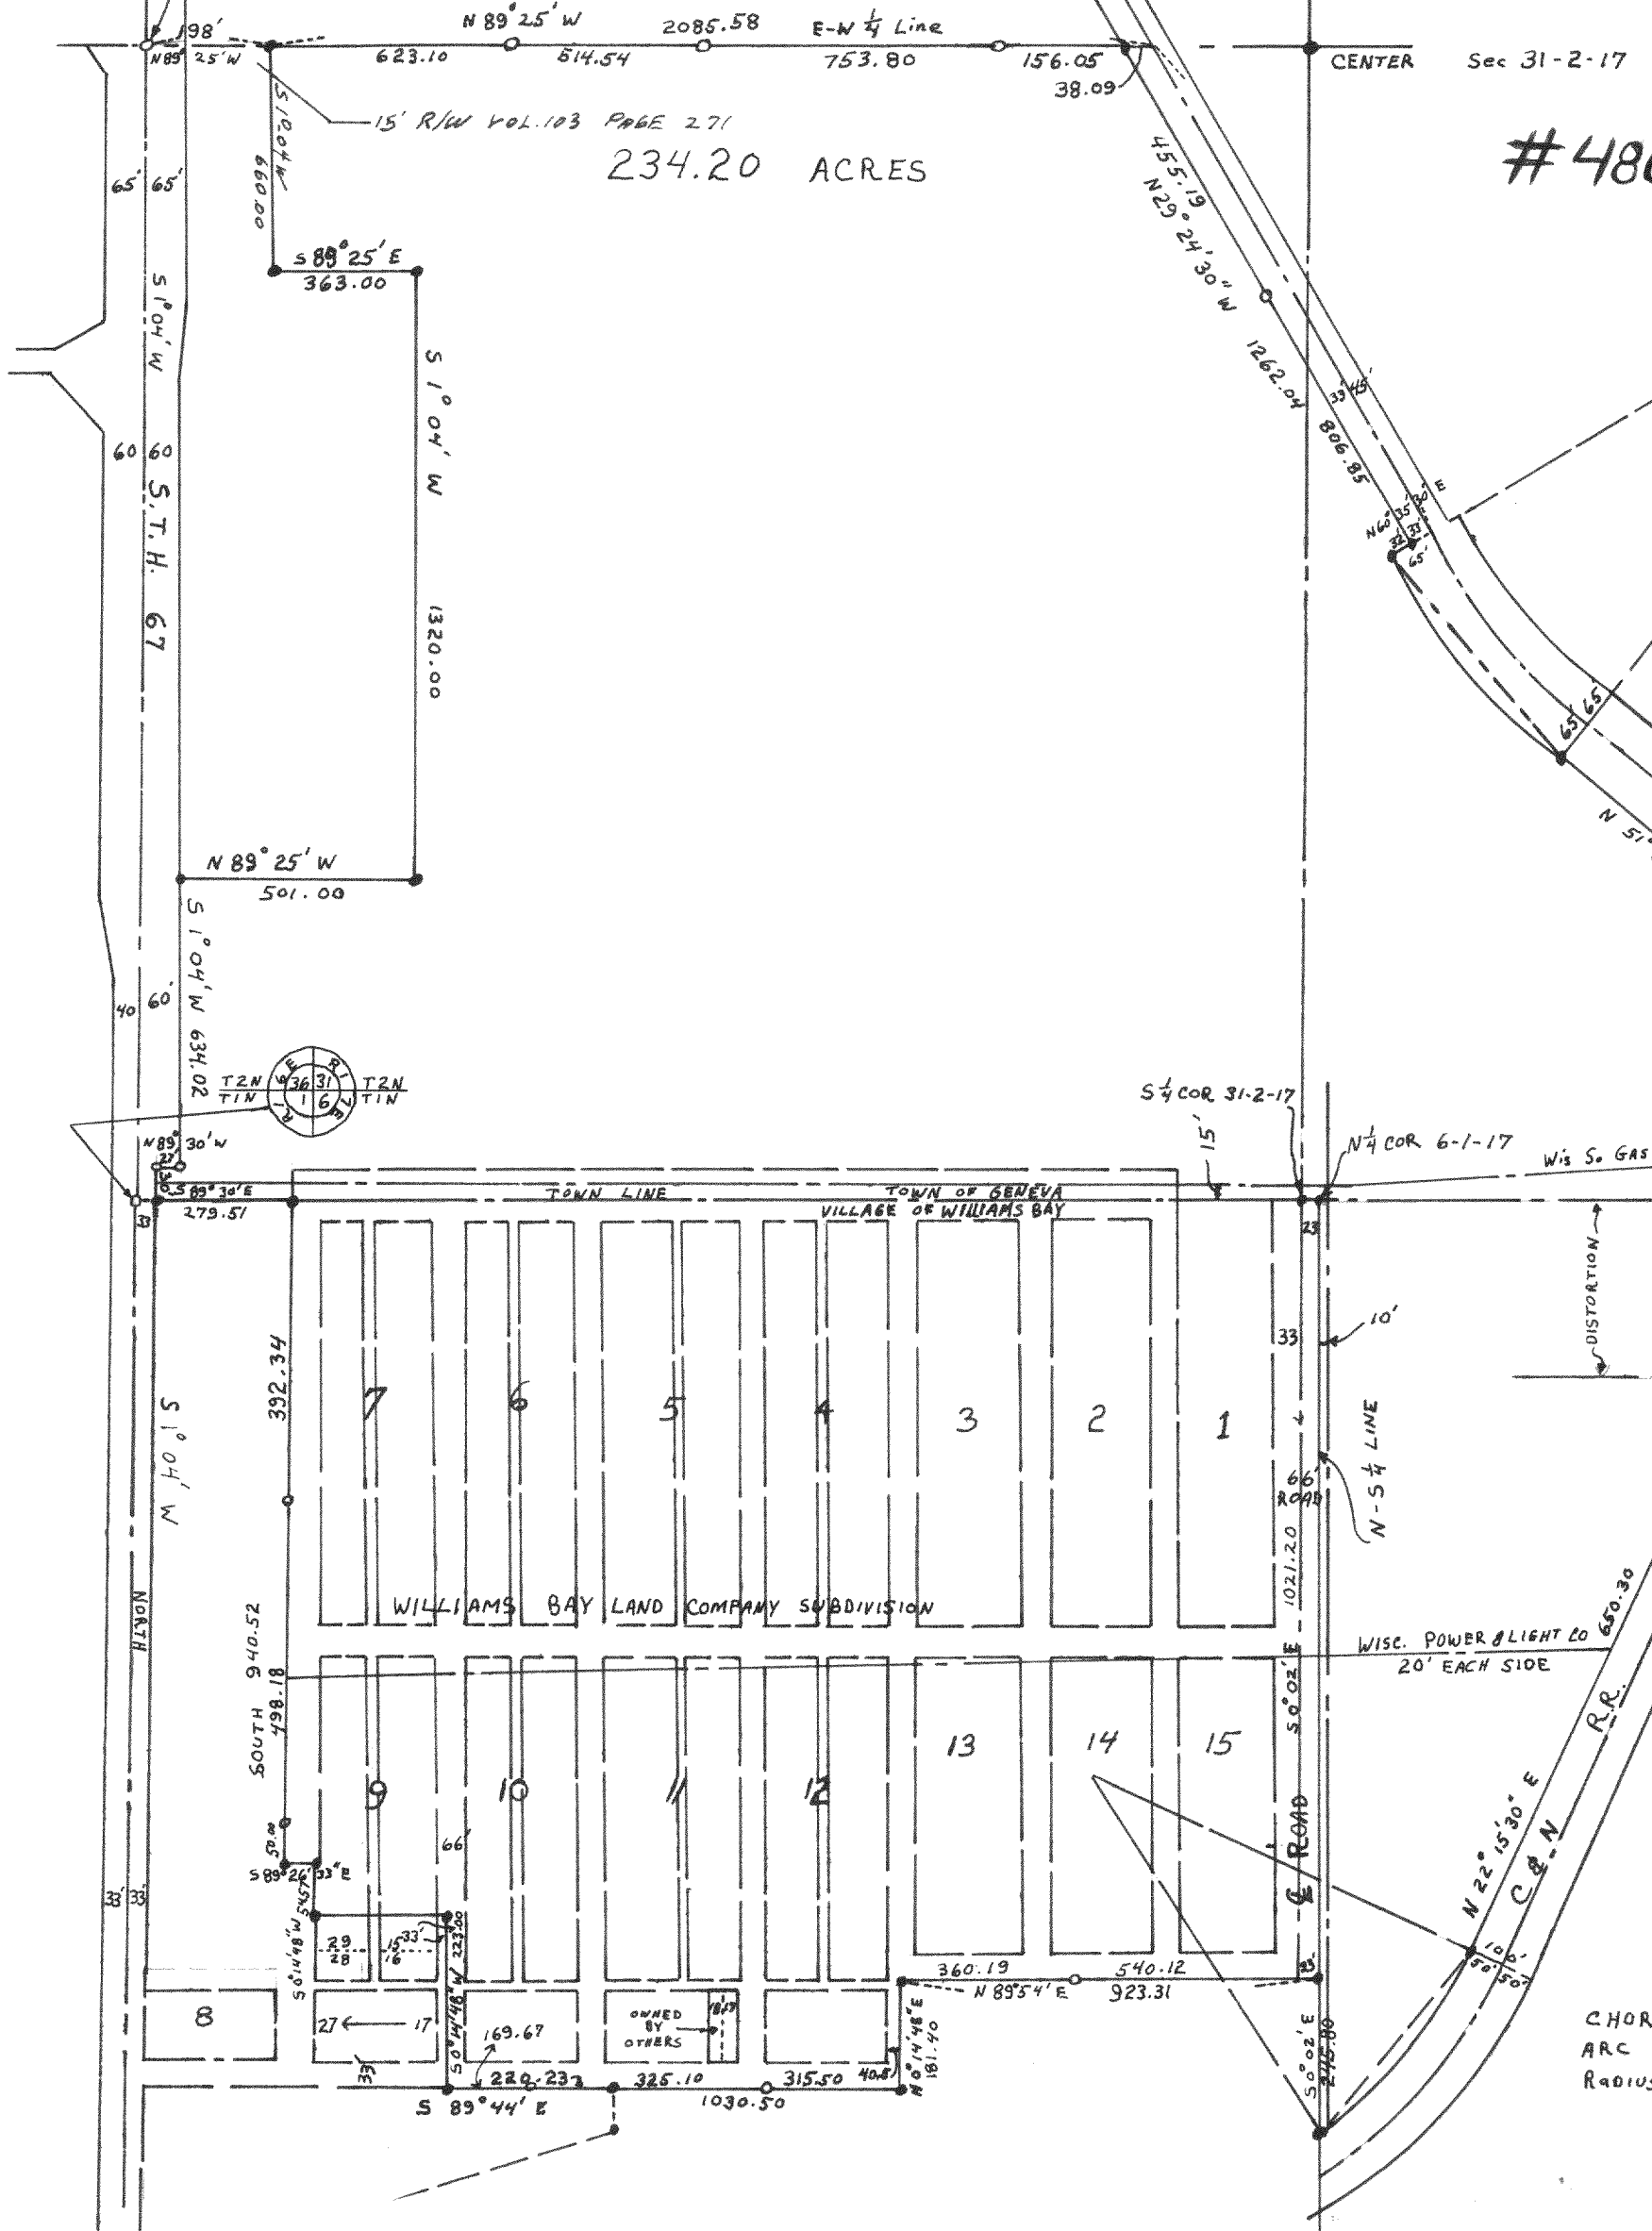

#4866

CHORD = 392.03
ARC = 384.47
RADIUS = 1020.37

PLAT OF SURVEY OF THE HARRIS FARM

LOCATED IN THE S 1/2 SECTION 31, T 2 N, R 17 E,
AND IN THE N 1/2 SECTION 6, T 1 N, R 17 E,
WALWORTH COUNTY, WISCONSIN.

Lloyd Jensen

CHORD LENGTH	BEARINGS
A. 511.10	A. N 29° 20' 30" E
B. 511.10	B. N 43° 30' 30" E
C. 309.47	C. N 54° 53' E
A. 512.40	
B. 512.40	
C. 309.76	
RADIUS 2022.41	

CHORD = 353.20
ARC = 356.86
RADIUS = 764.49