


CHURCH STREET
66' WIDE

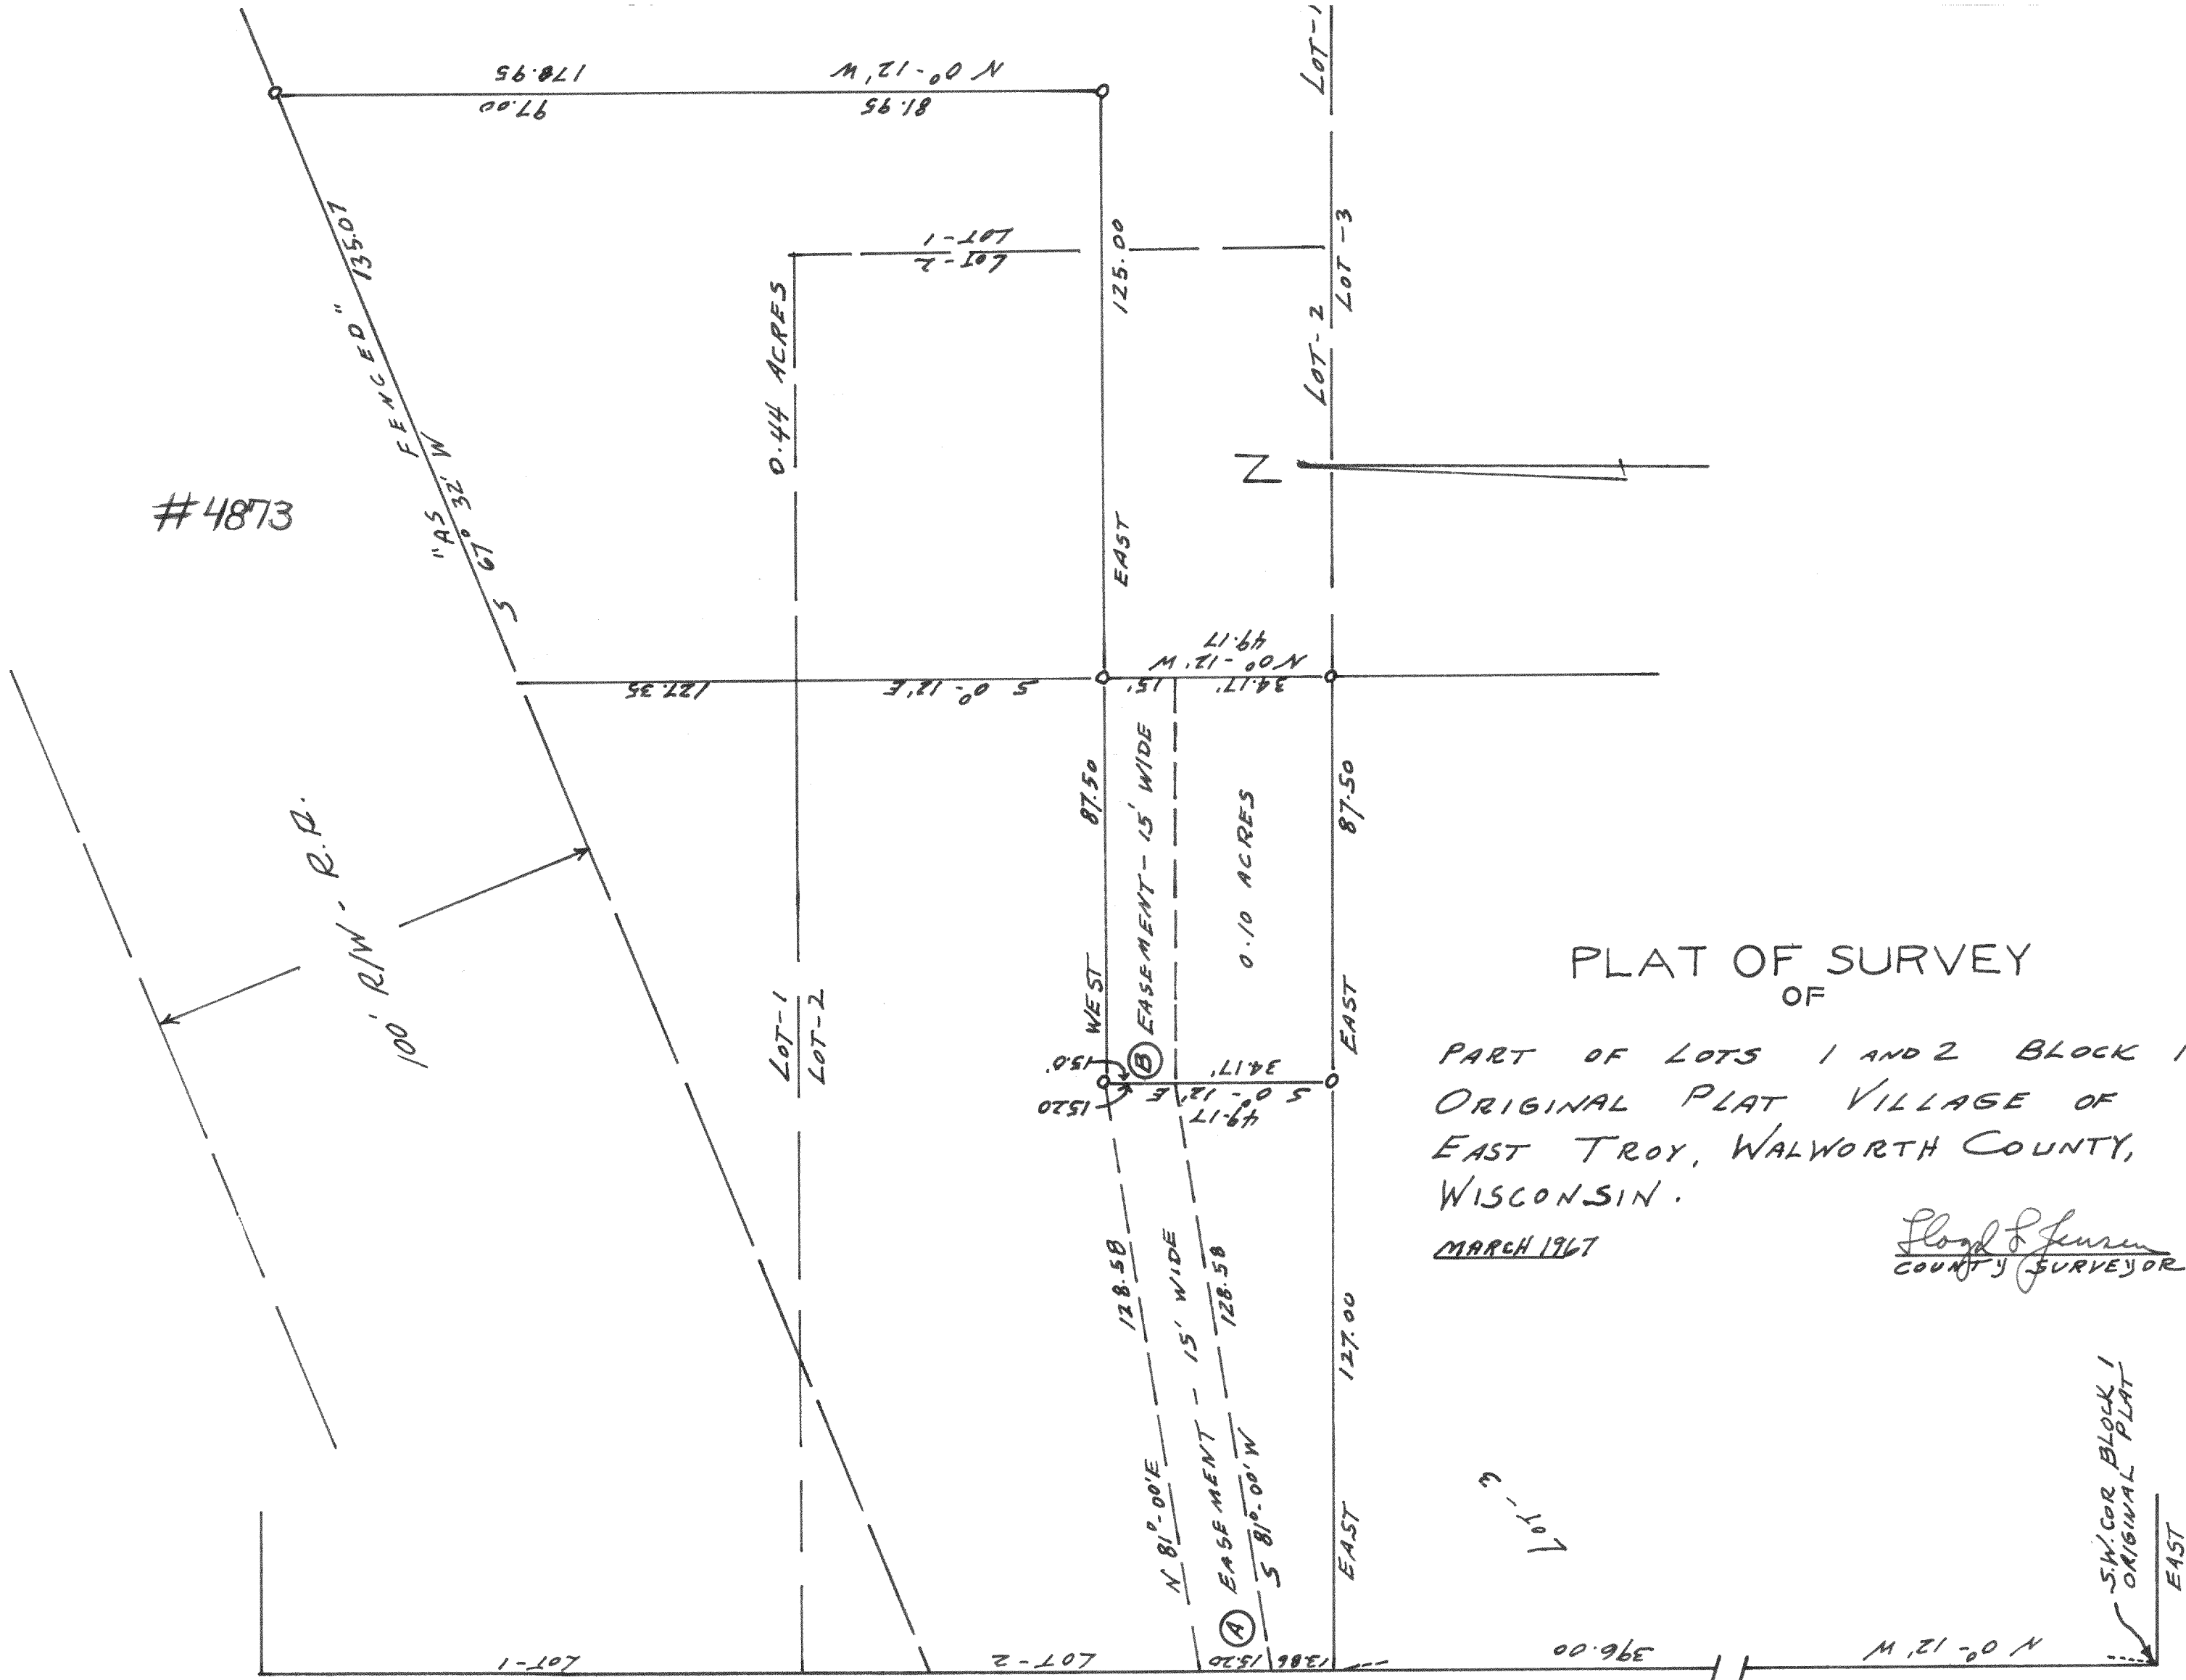

PLAT OF SURVEY
OF
PART OF LOTS 1 AND 2 BLOCK 1
ORIGINAL PLAT VILLAGE OF
EAST TROY, WALWORTH COUNTY,
WISCONSIN.
MARCH 1967
Floyd J. Jensen
COUNTY SURVEYOR

#4873