

CONTINUED..... #4885


STEARNS & GEROULO'S SUBDIVISION

PLAT OF SURVEY

LOTS 11-12 STEARNS & GEROULO'S
SUBDIVISION - SW 1/4 SECTION 11,
TIN-RIBE, WALWORTH CO., WISCONSIN.

NOV. 8, 1967

Floyd L. Jensen
COUNTY SURVEYOR

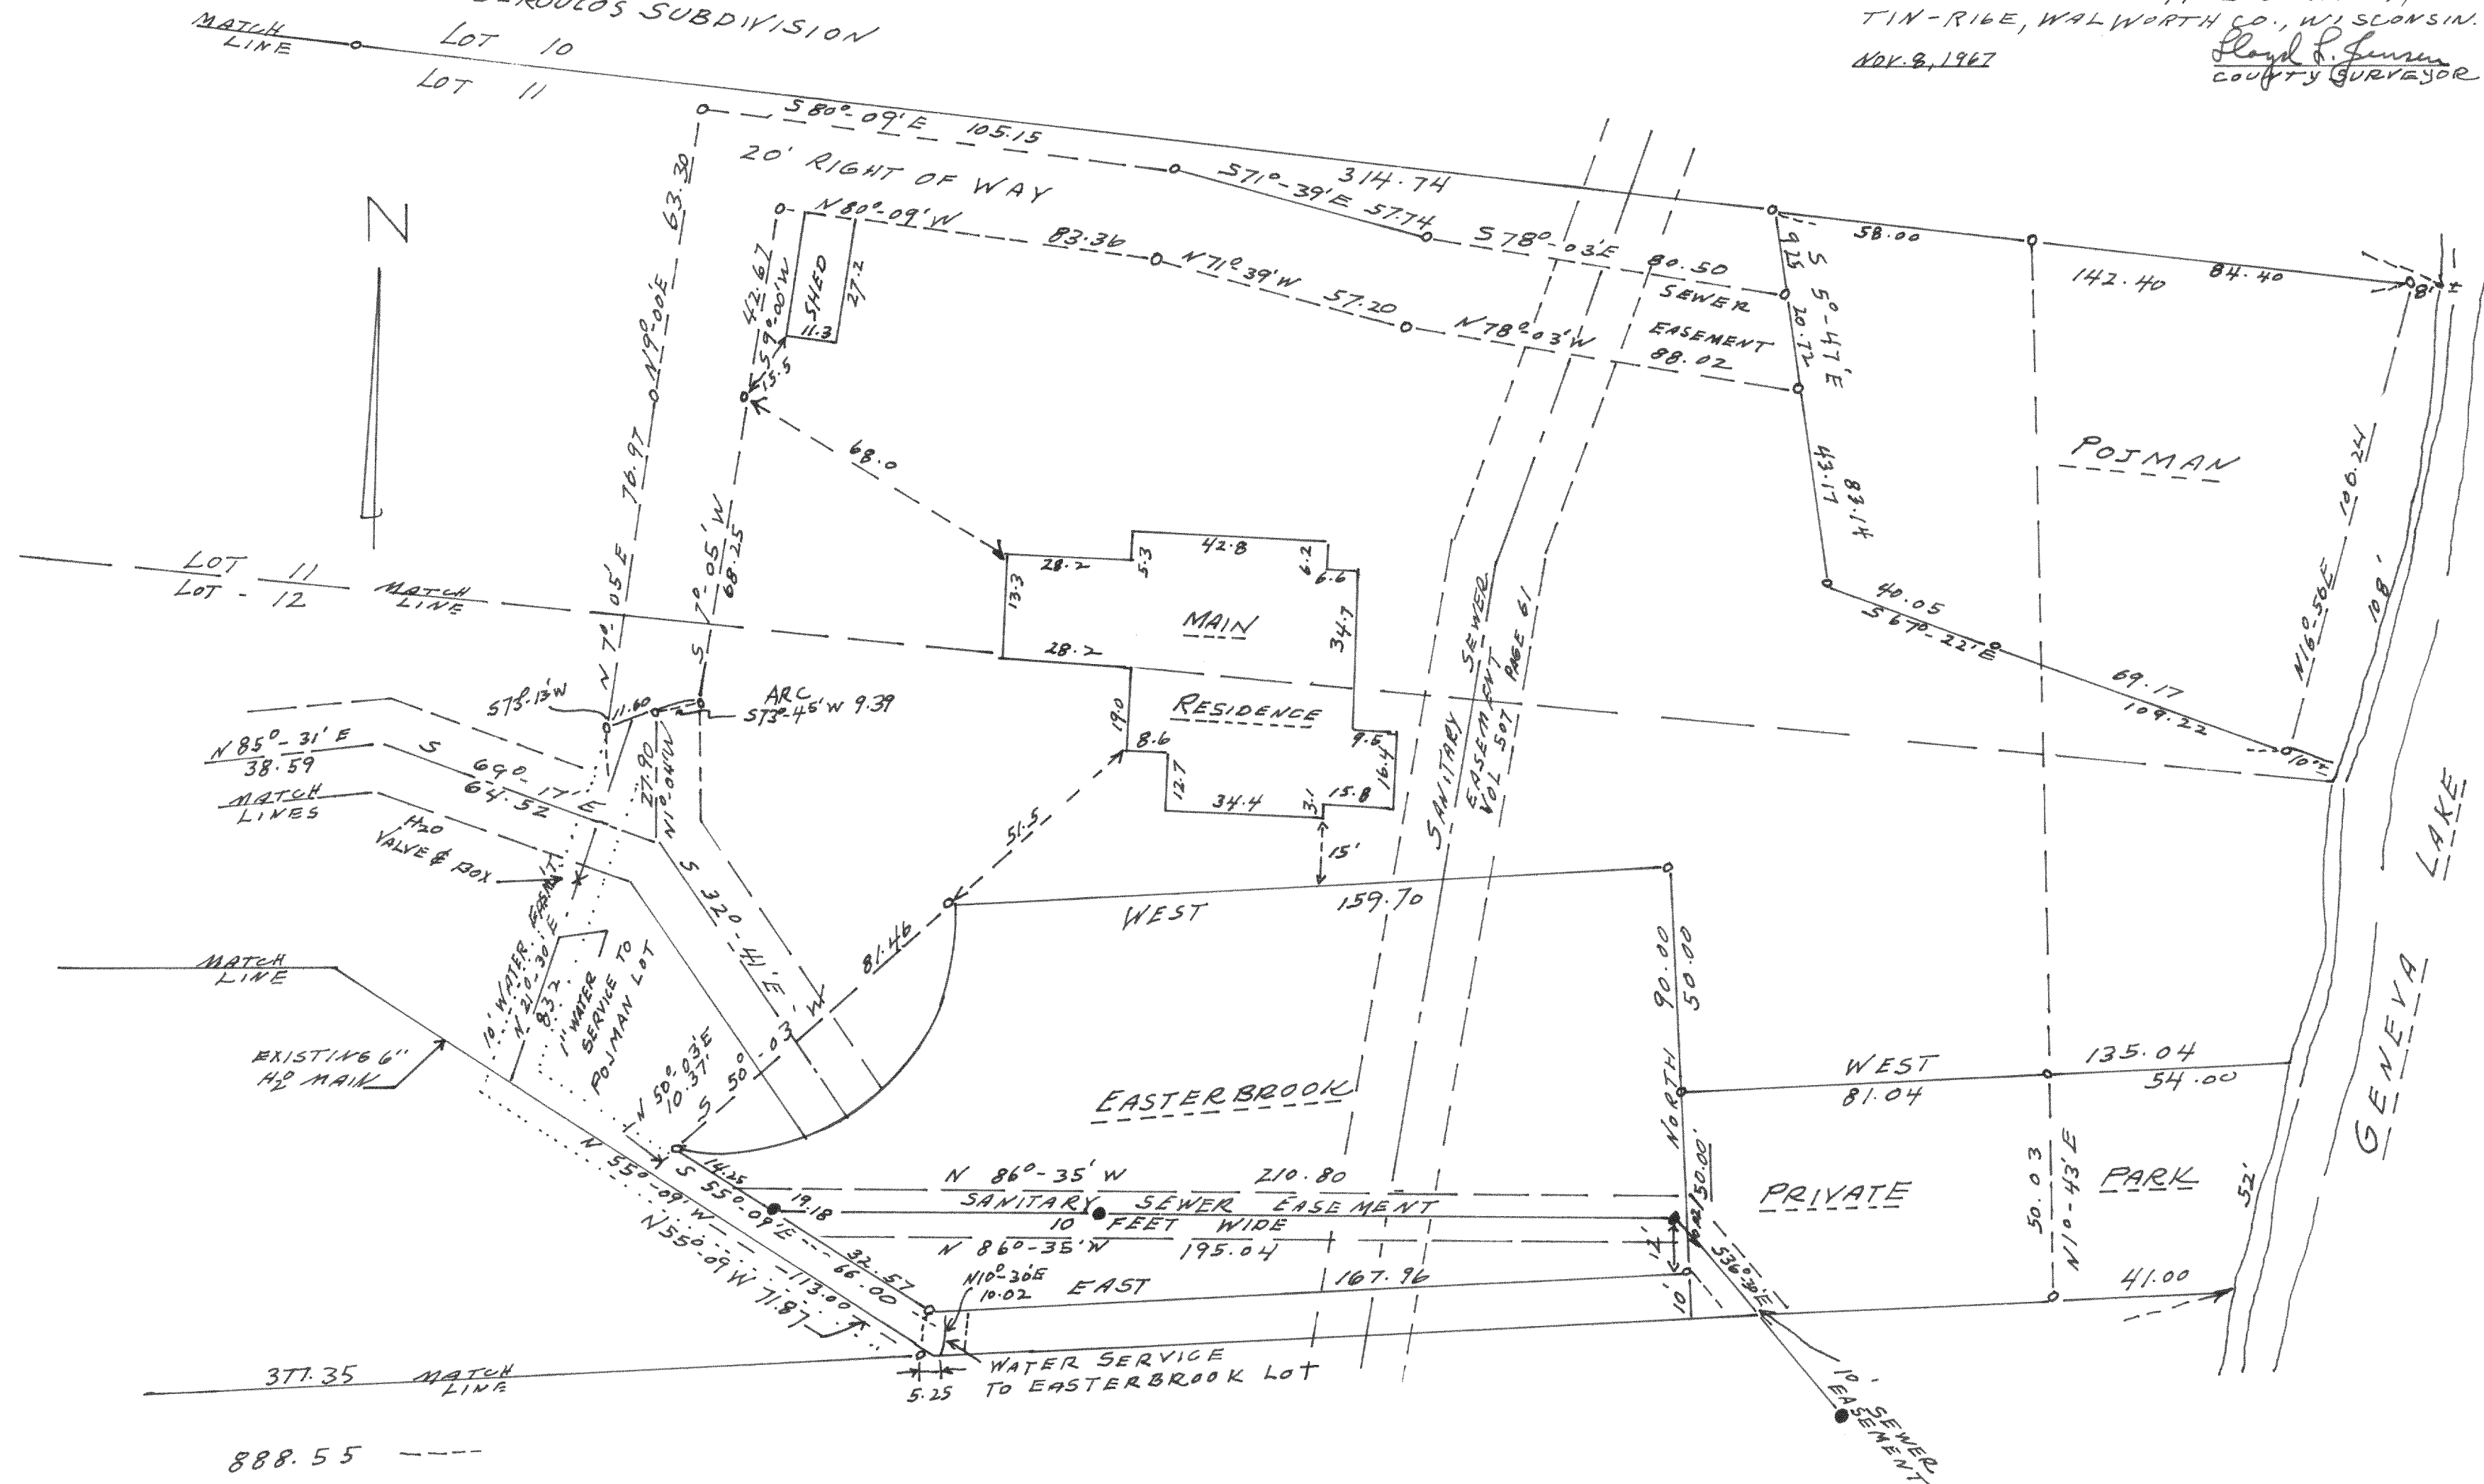

888.55

BUELA VISTA SUBDIVISION