
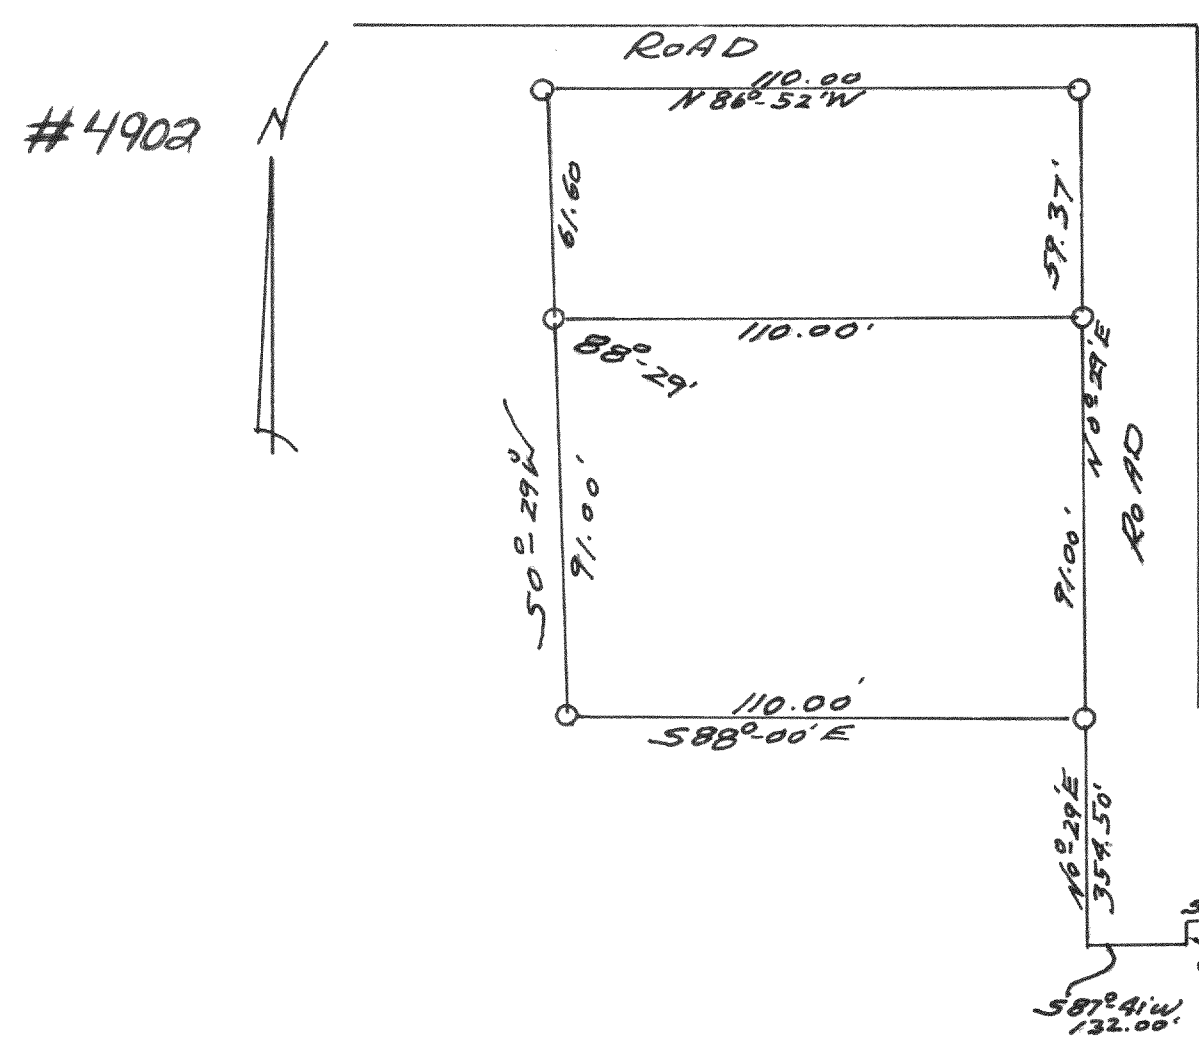
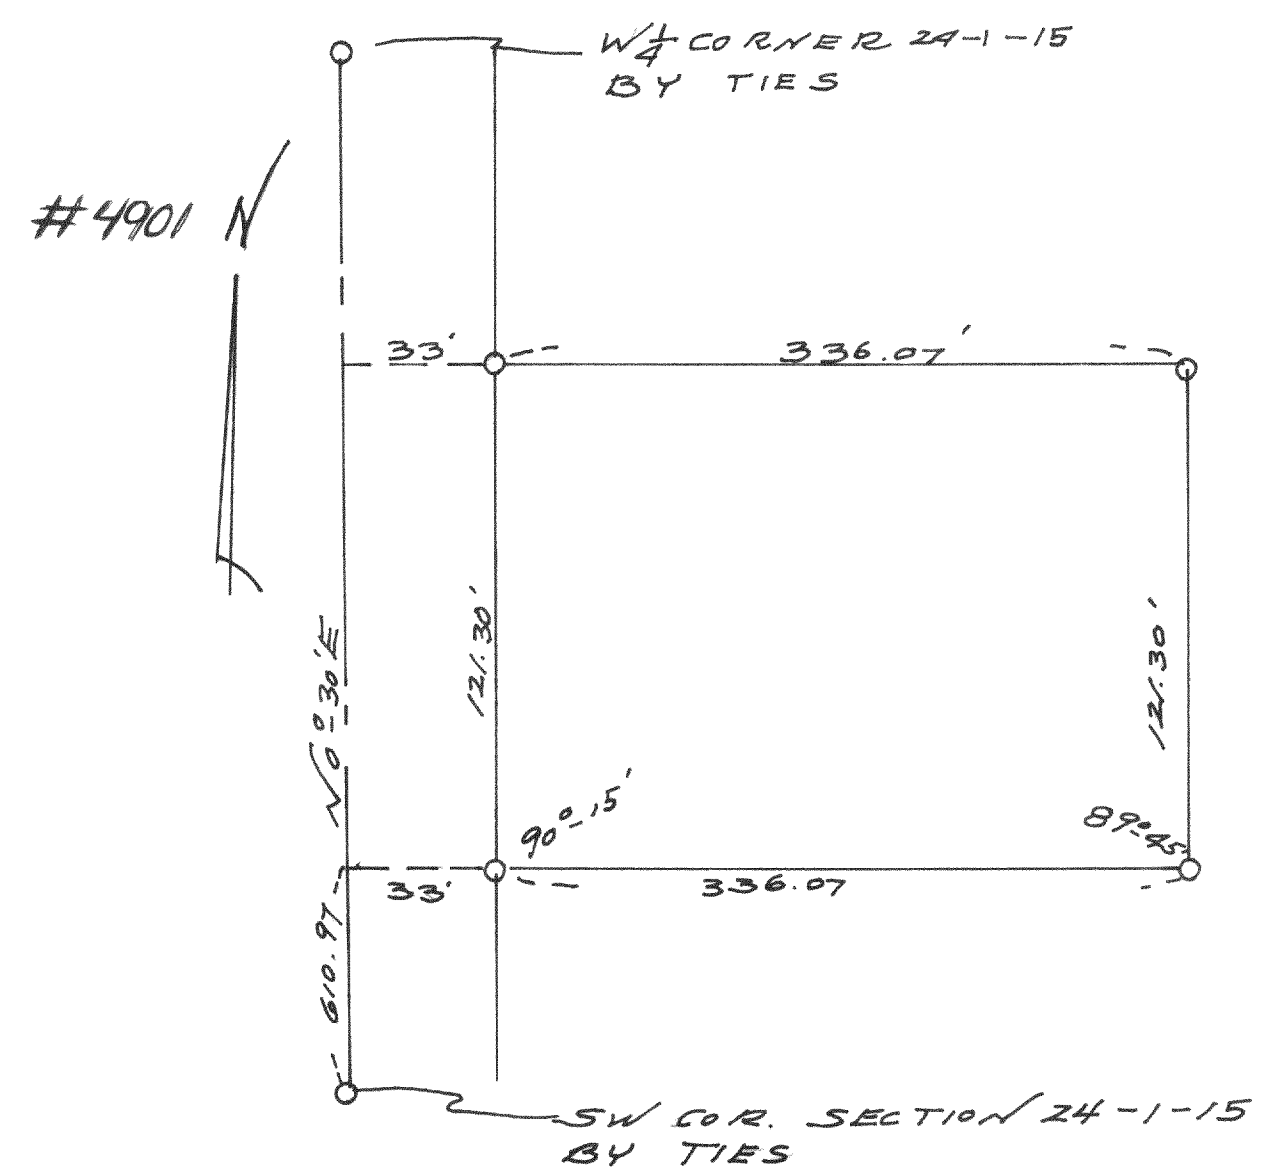


PLAT OF SURVEY
OF
A PARCEL OF LAND
IN THE SW 1/4 SEC. 13
T1N R15E W1. CO. WIS.

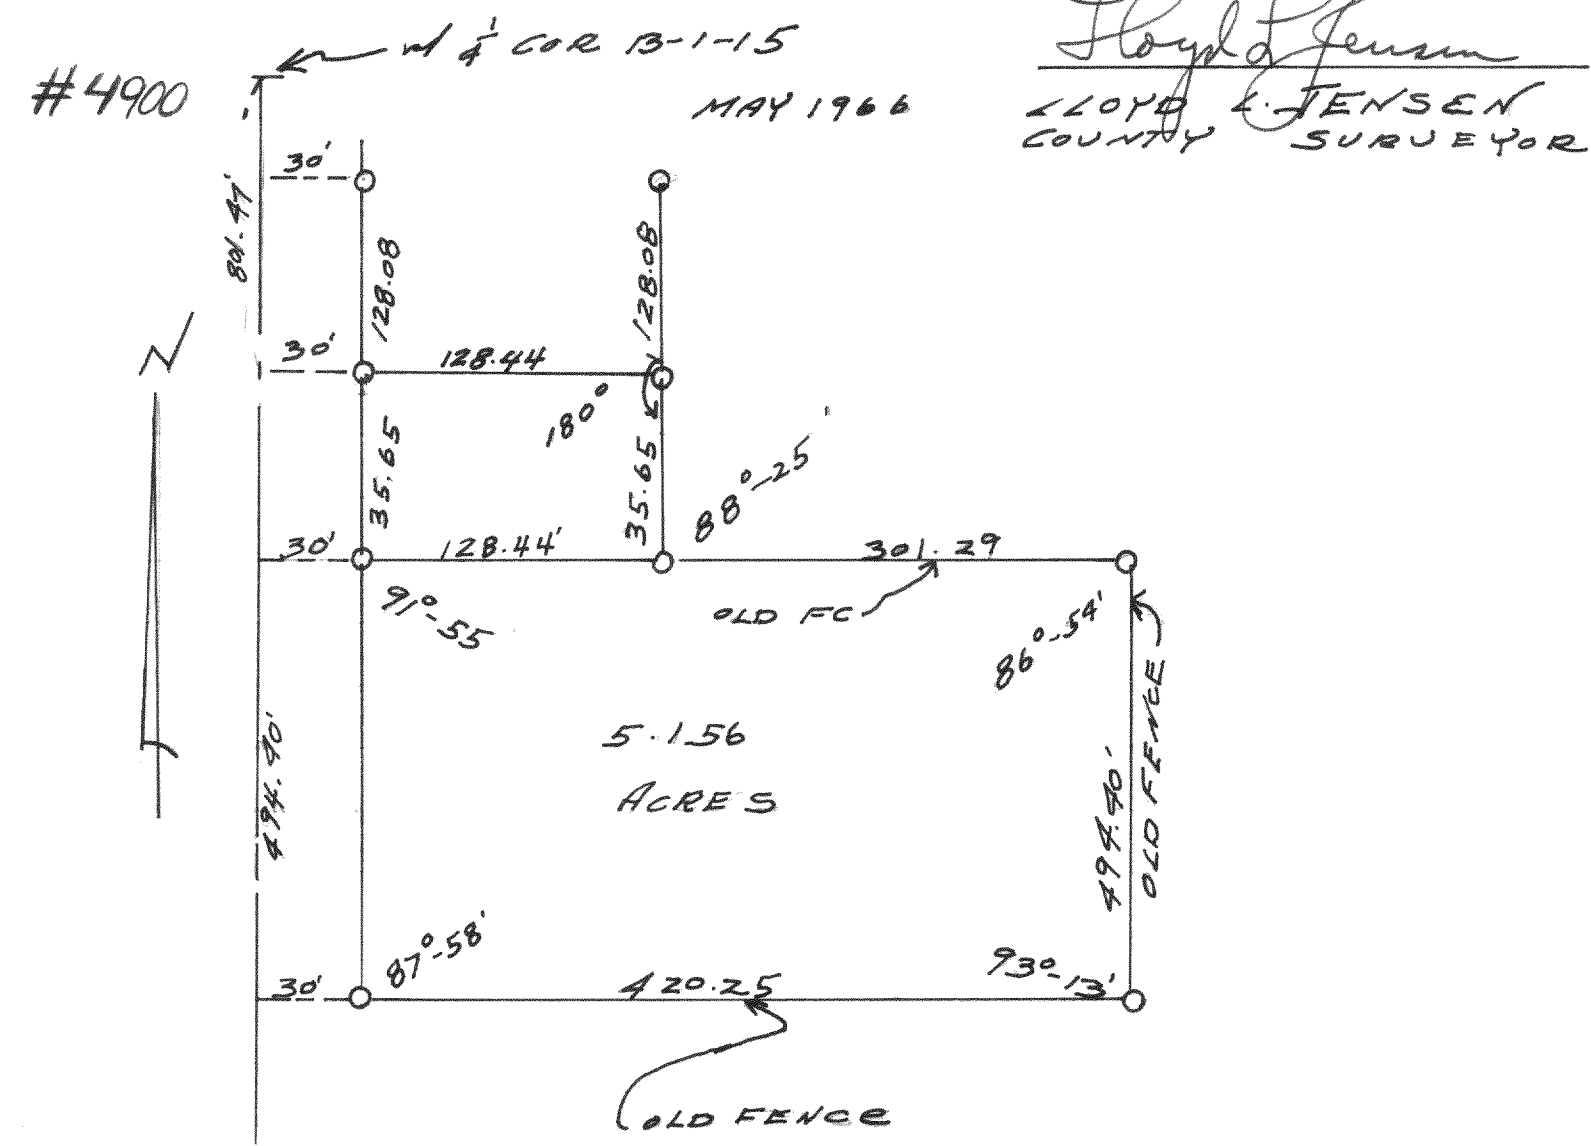

SURVEY OF LAND
LOCATED IN THE SE
FRAC. 1/4 OF THE FRAC.
SEC. 22, T2N R16E.
WAL. CO. WIS.

AUG 8, 1967

LLOYD L. JENSEN
COUNTY SURVEYOR

SURVEY OF LAND LOCATED
IN THE SW 1/4 OF SECTION 24
T1N R15E W1. CO. WIS.

AUG 23, 1967

LLOYD L. JENSEN
COUNTY SURVEYOR

#4903

