


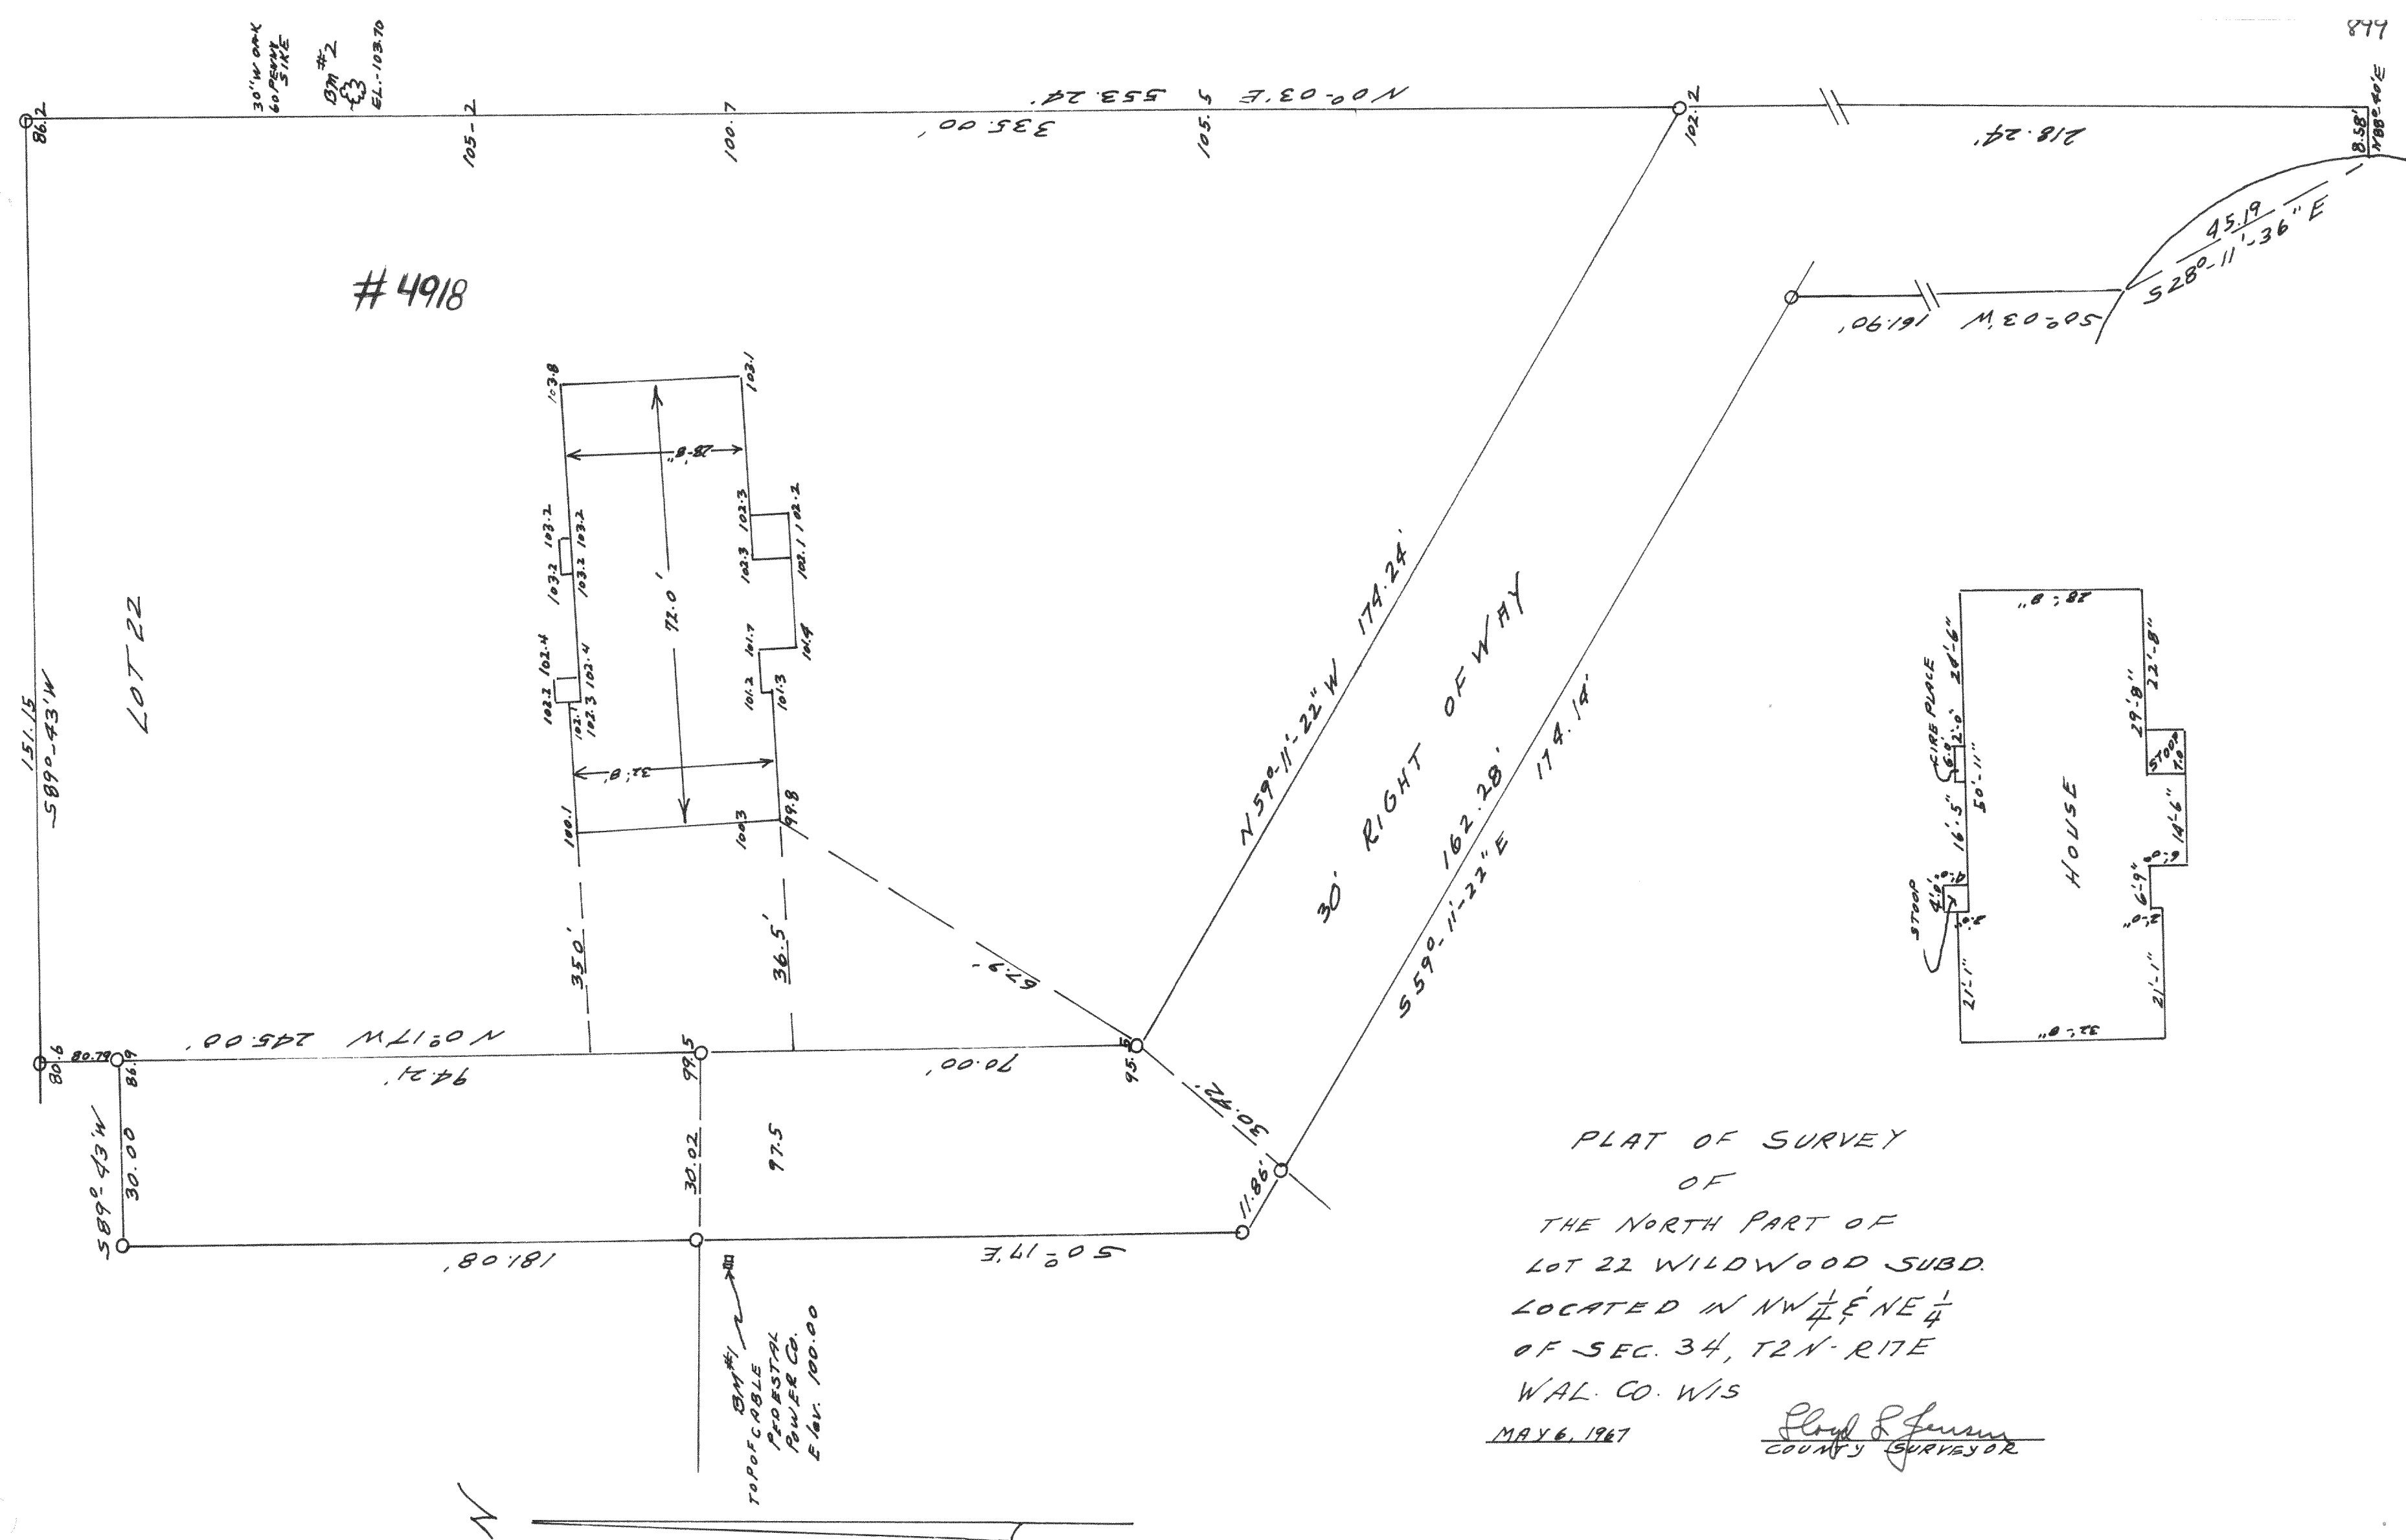

PLAT OF SURVEY
OF
THE NORTH PART OF
LOT 22 WILDWOOD SUBD.
LOCATED IN NW $\frac{1}{4}$, E $\frac{1}{4}$, NE $\frac{1}{4}$
OF SEC. 34, T2N-R1E
WAL. CO. WIS

MAY 6, 1967

Ployd S. Jensen

Floyd L Jensen
COUNTY SURVEYOR