



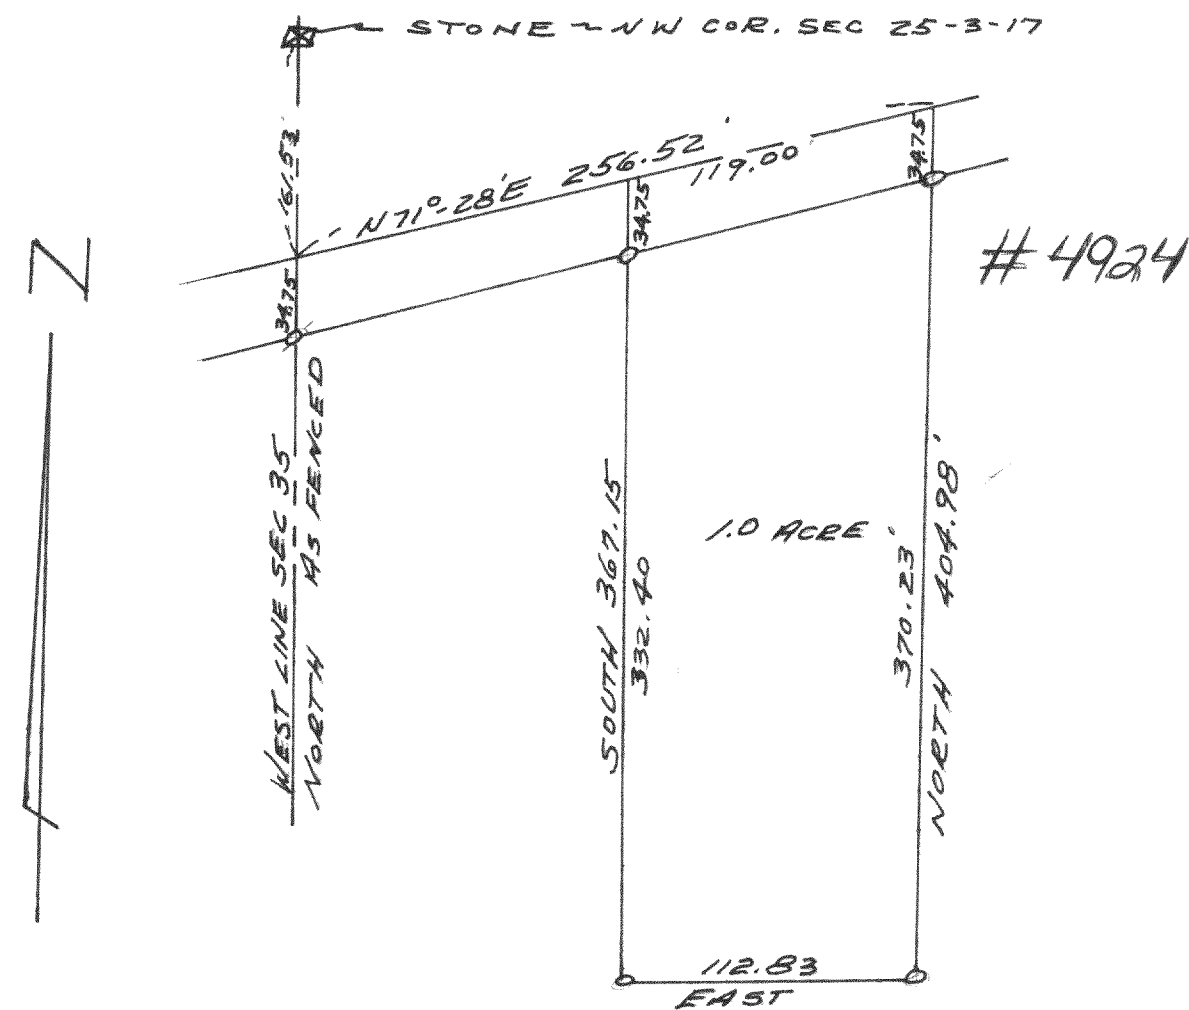


PLAT OF SURVEY OF
A PARCEL LOCATED IN THE NW 1/4 SEC 35-3-17
WAL. CO. WIS DEC 1967
Lloyd L. Jensen
LOYD L. JENSEN
CO. SURVEYOR

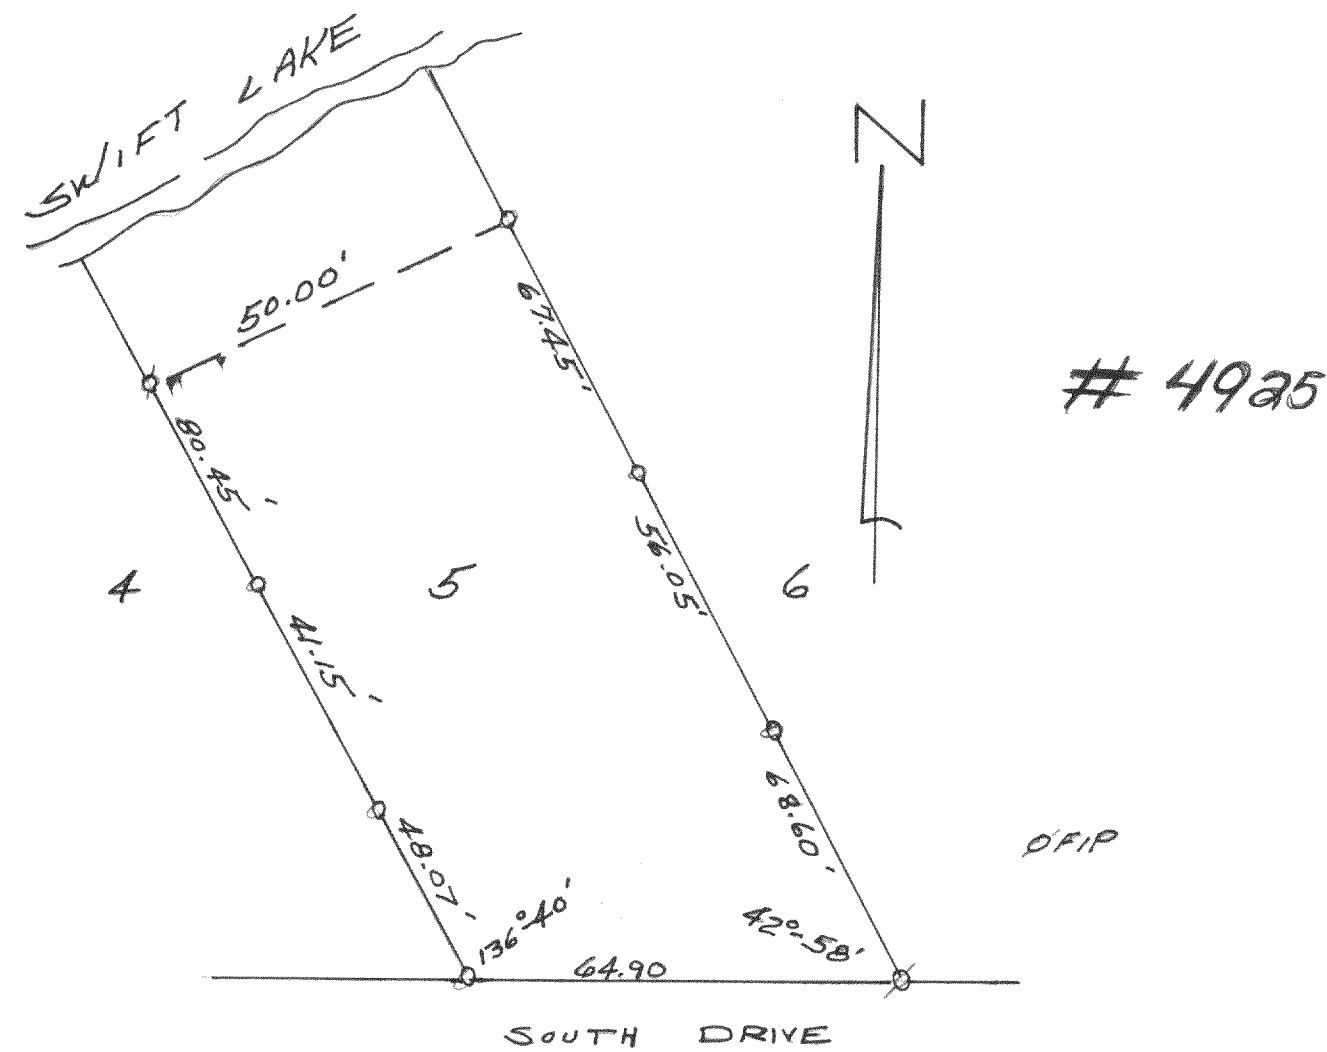


PLAT OF SURVEY OF LOTS BLK 2
SWIFT LAKE SUBD. TAN RITE
WAL. CO. WIS.
JULY 1967

Lloyd L. Jensen
LOYD L. JENSEN
COUNTY SURVEYOR

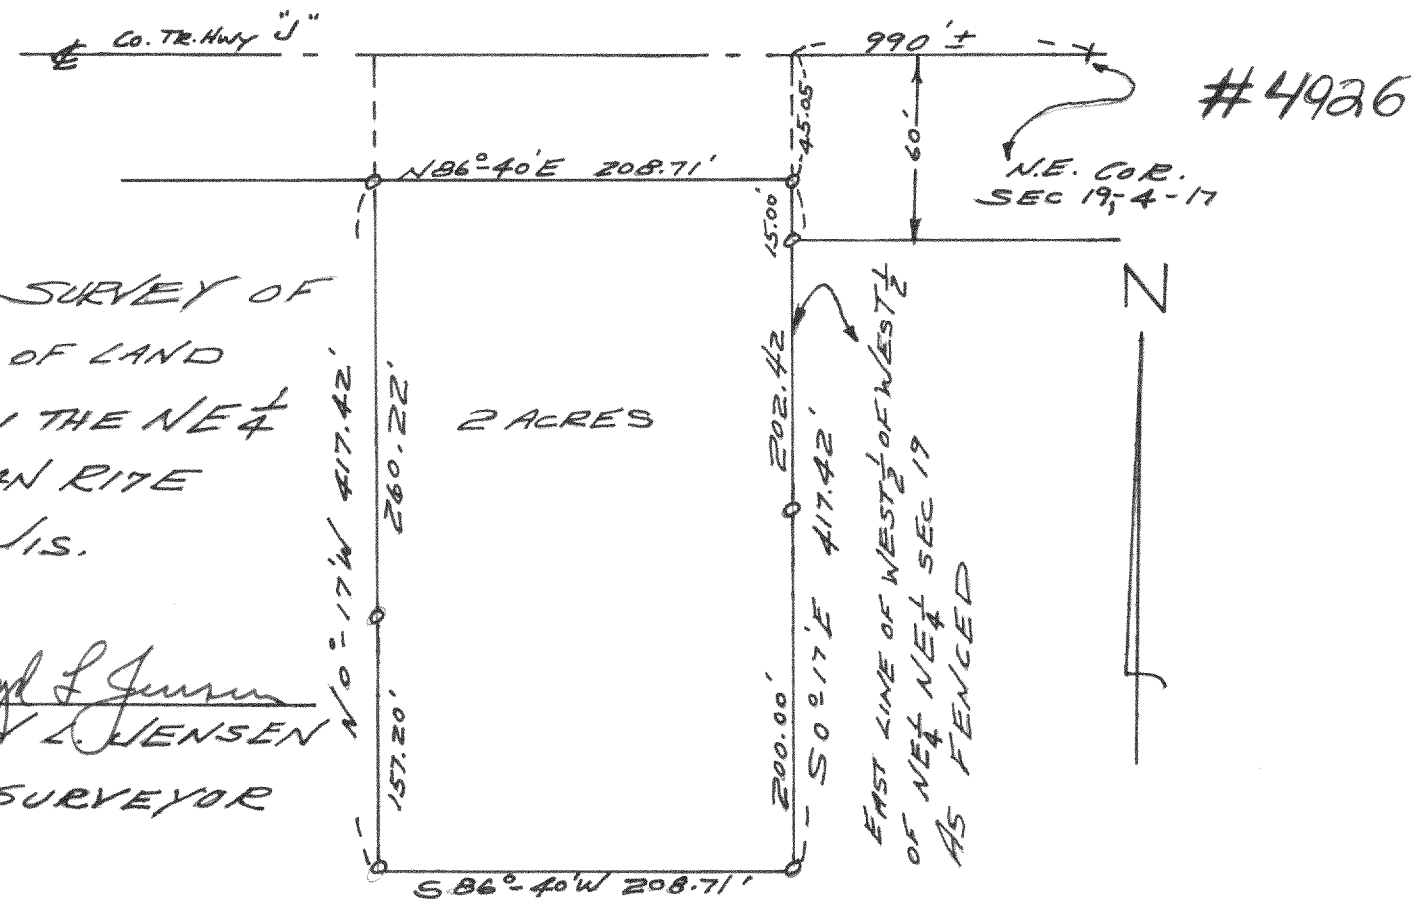

PLAT OF SURVEY OF
A PARCEL OF LAND
LOCATED IN THE NE 1/4
SEC. 19 TAN RITE
WAL. CO. WIS.
DEC 1967

Lloyd L. Jensen
LOYD L. JENSEN
CO. SURVEYOR

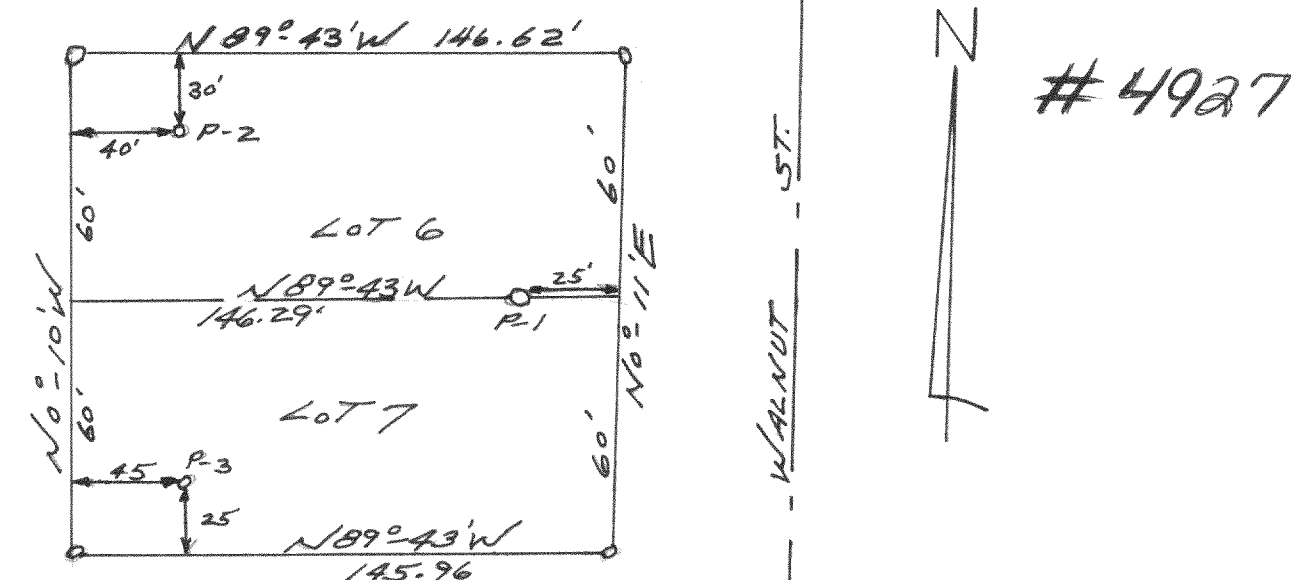

PLAT OF SURVEY OF LOTS 6 + 7
BLK 22 MIRAMAR ADD. #1 LOC. IN
NE 1/4 SEC 10, TAN RITE WAL. CO. WIS.
MARCH 1967

Lloyd L. Jensen
LOYD L. JENSEN
CO. SURVEYOR