


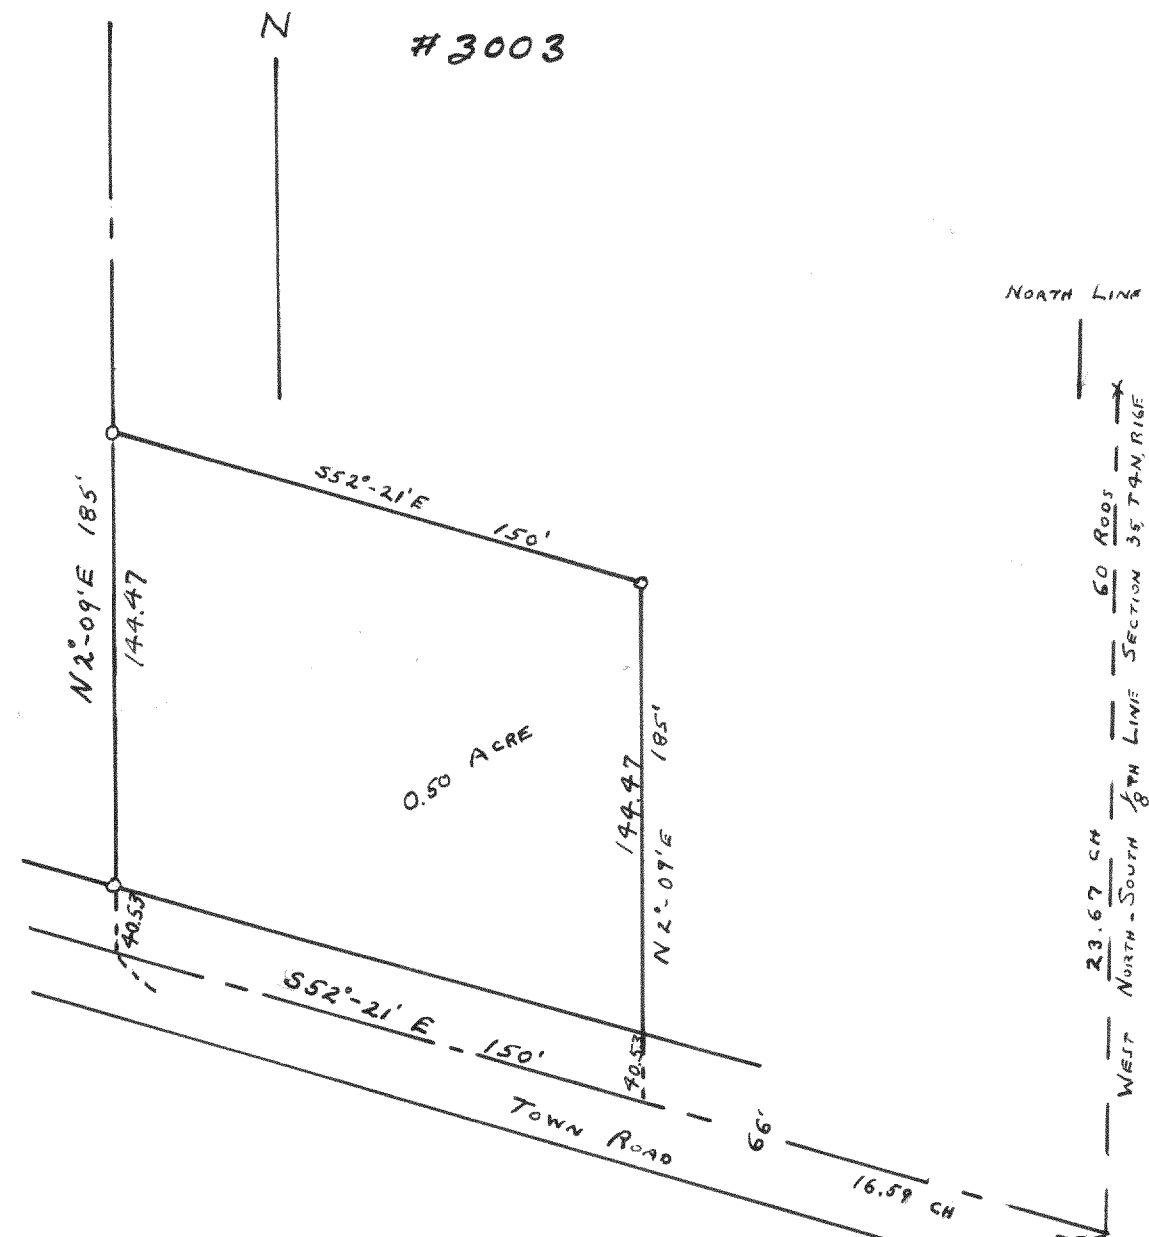


PLAT OF SURVEY OF LAND IN NORTHWEST $\frac{1}{4}$ OF
SECTION 36, T4N, R16E WALWORTH COUNTY,
WISCONSIN.
MARCH 1954 LLOYD L. JENSEN
COUNTY SURVEYOR

#3006


PLAT OF SURVEY OF LAND IN SOUTHWEST $\frac{1}{4}$ OF
SECTION 36, T3N, R16E WALWORTH COUNTY, WIS.
APRIL 1954

LLOYD L. JENSEN
COUNTY SURVEYOR

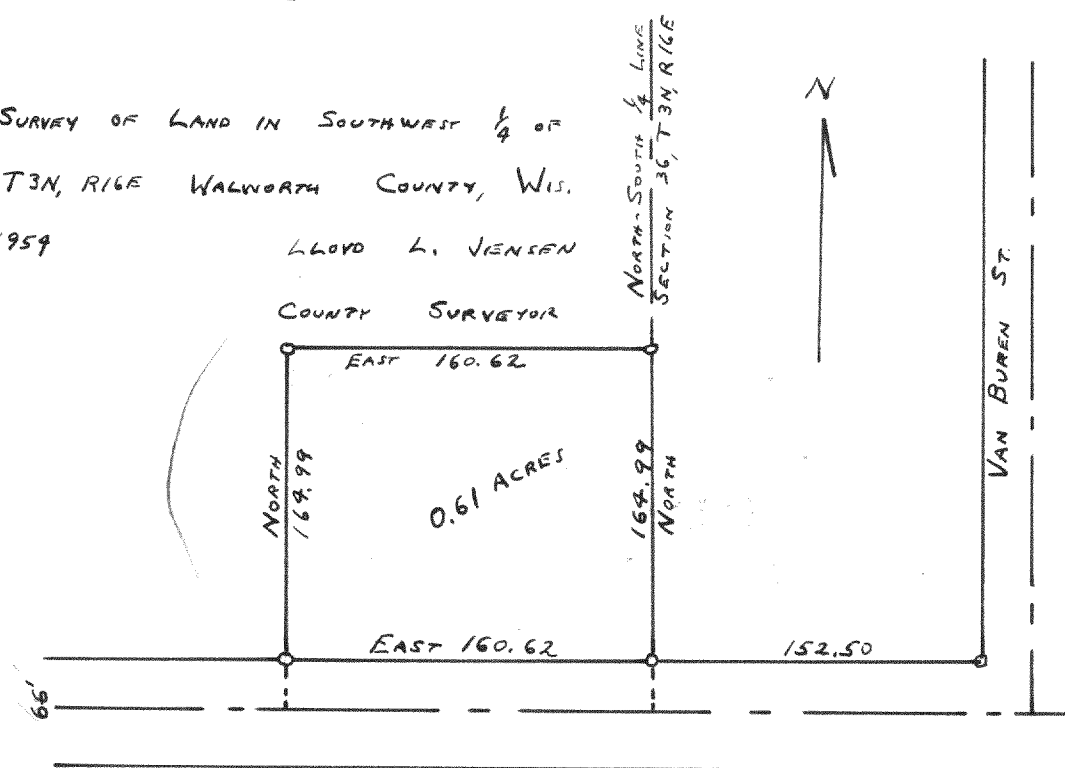

SECOND AVE

#3004

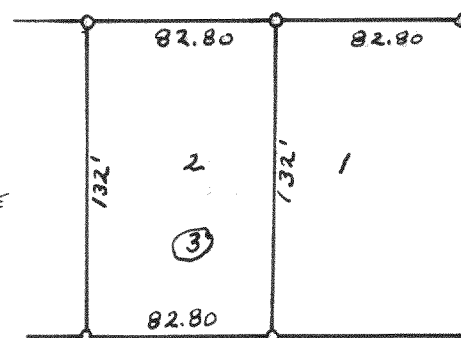

NORTH LINE SEC. 35, T4N, R16E


23.67 CH NORTH-SOUTH $\frac{1}{8}$ TH LINE SECTION 35, T4N, R16E
WEST

PLAT OF SURVEY OF LOT 2, BLOCK 3
STANFORD'S ADDITION CITY OF ELKHORN
WALWORTH COUNTY, WISCONSIN
OCT. 1954 LLOYD L. JENSEN
COUNTY SURVEYOR

CHURCH STREET


#3007

2

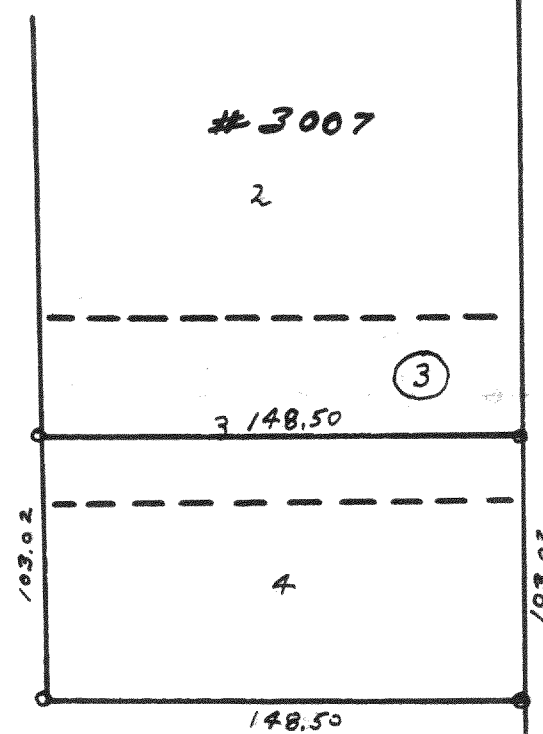

PLAT OF SURVEY OF LOT 4 AND SOUTH 28.02 FEET OF
LOT 3, BLOCK 3 RIDGEWAY AND MARTINS ADDITION
CITY OF ELKHORN, WALWORTH COUNTY, WISCONSIN
NOVEMBER 1954 LLOYD L. JENSEN
COUNTY SURVEYOR

#3005

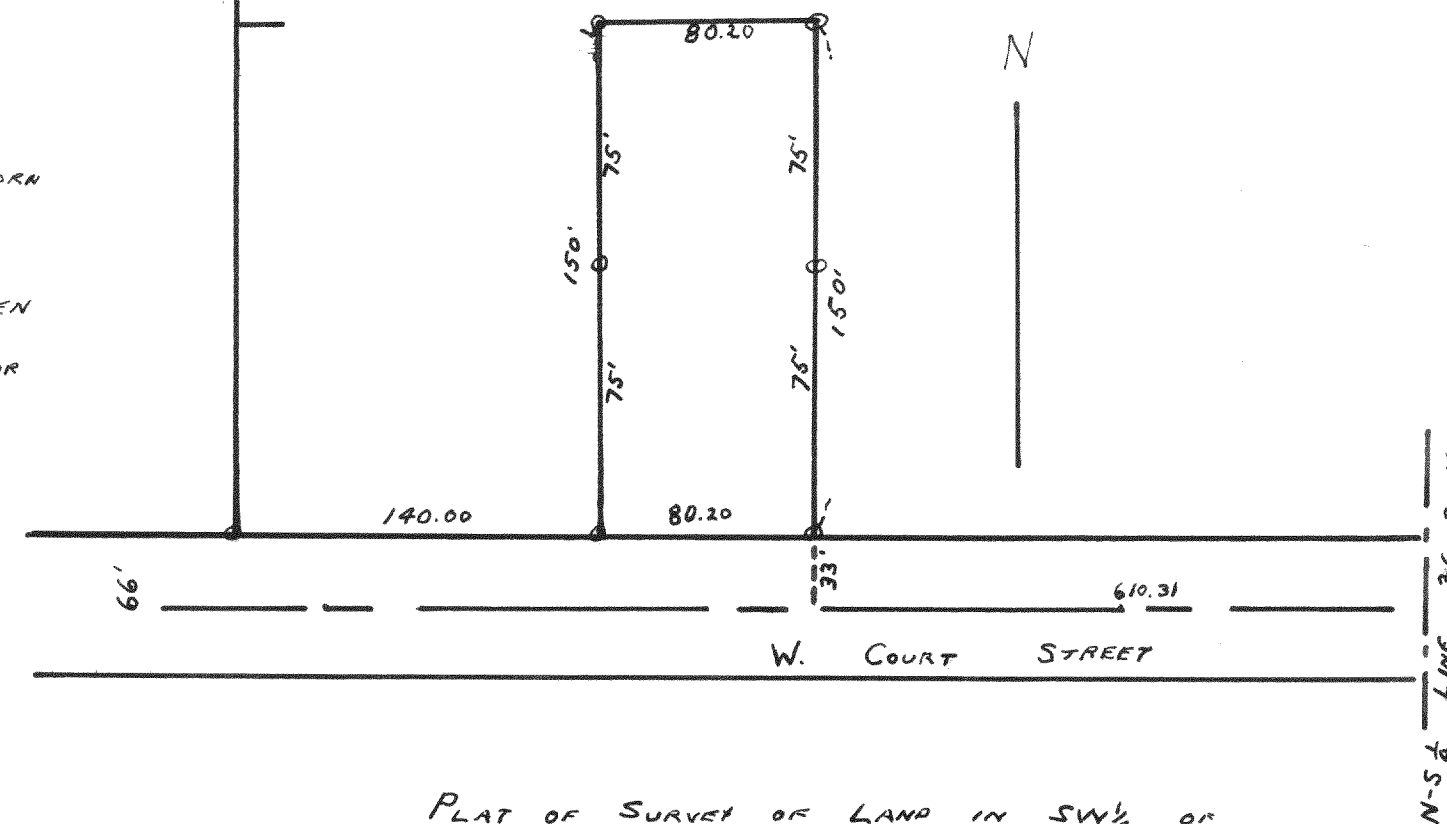

PLAT OF SURVEY OF LAND IN SW $\frac{1}{4}$ OF
SECTION 36, T3N, R16E WALWORTH COUNTY,
WISCONSIN.
SEPTEMBER 1954 LLOYD L. JENSEN
COUNTY SURVEYOR