


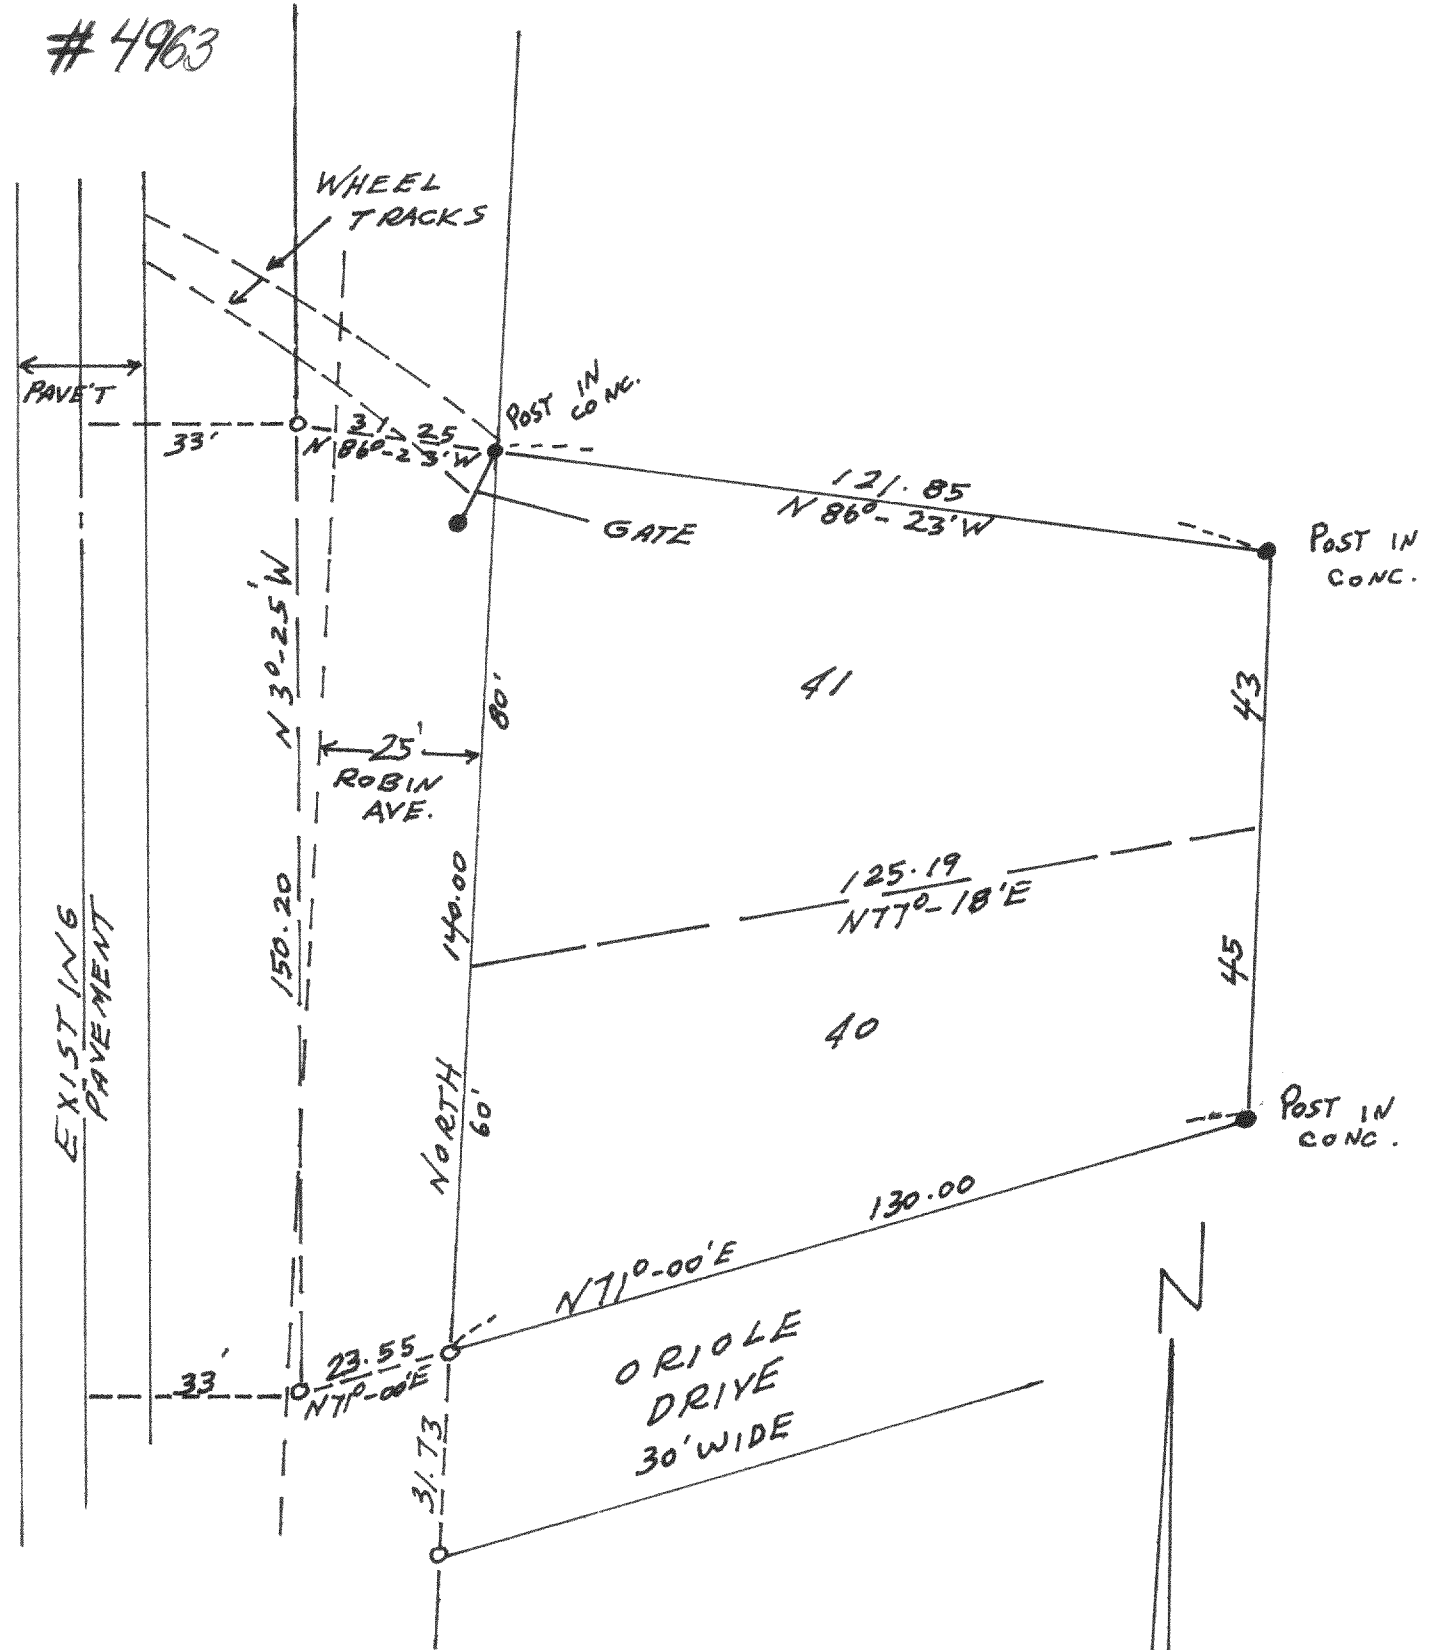


PLAT OF SURVEY
OF

LAND WEST OF FROEDTERT'S
GREEN LAKE PARK NW 1/4 SECTION
26, TAN-RIBE WALWORTH CO., WIS.

JULY 11, 1969

Lloyd S. Jensen
COUNTY SURVEYOR

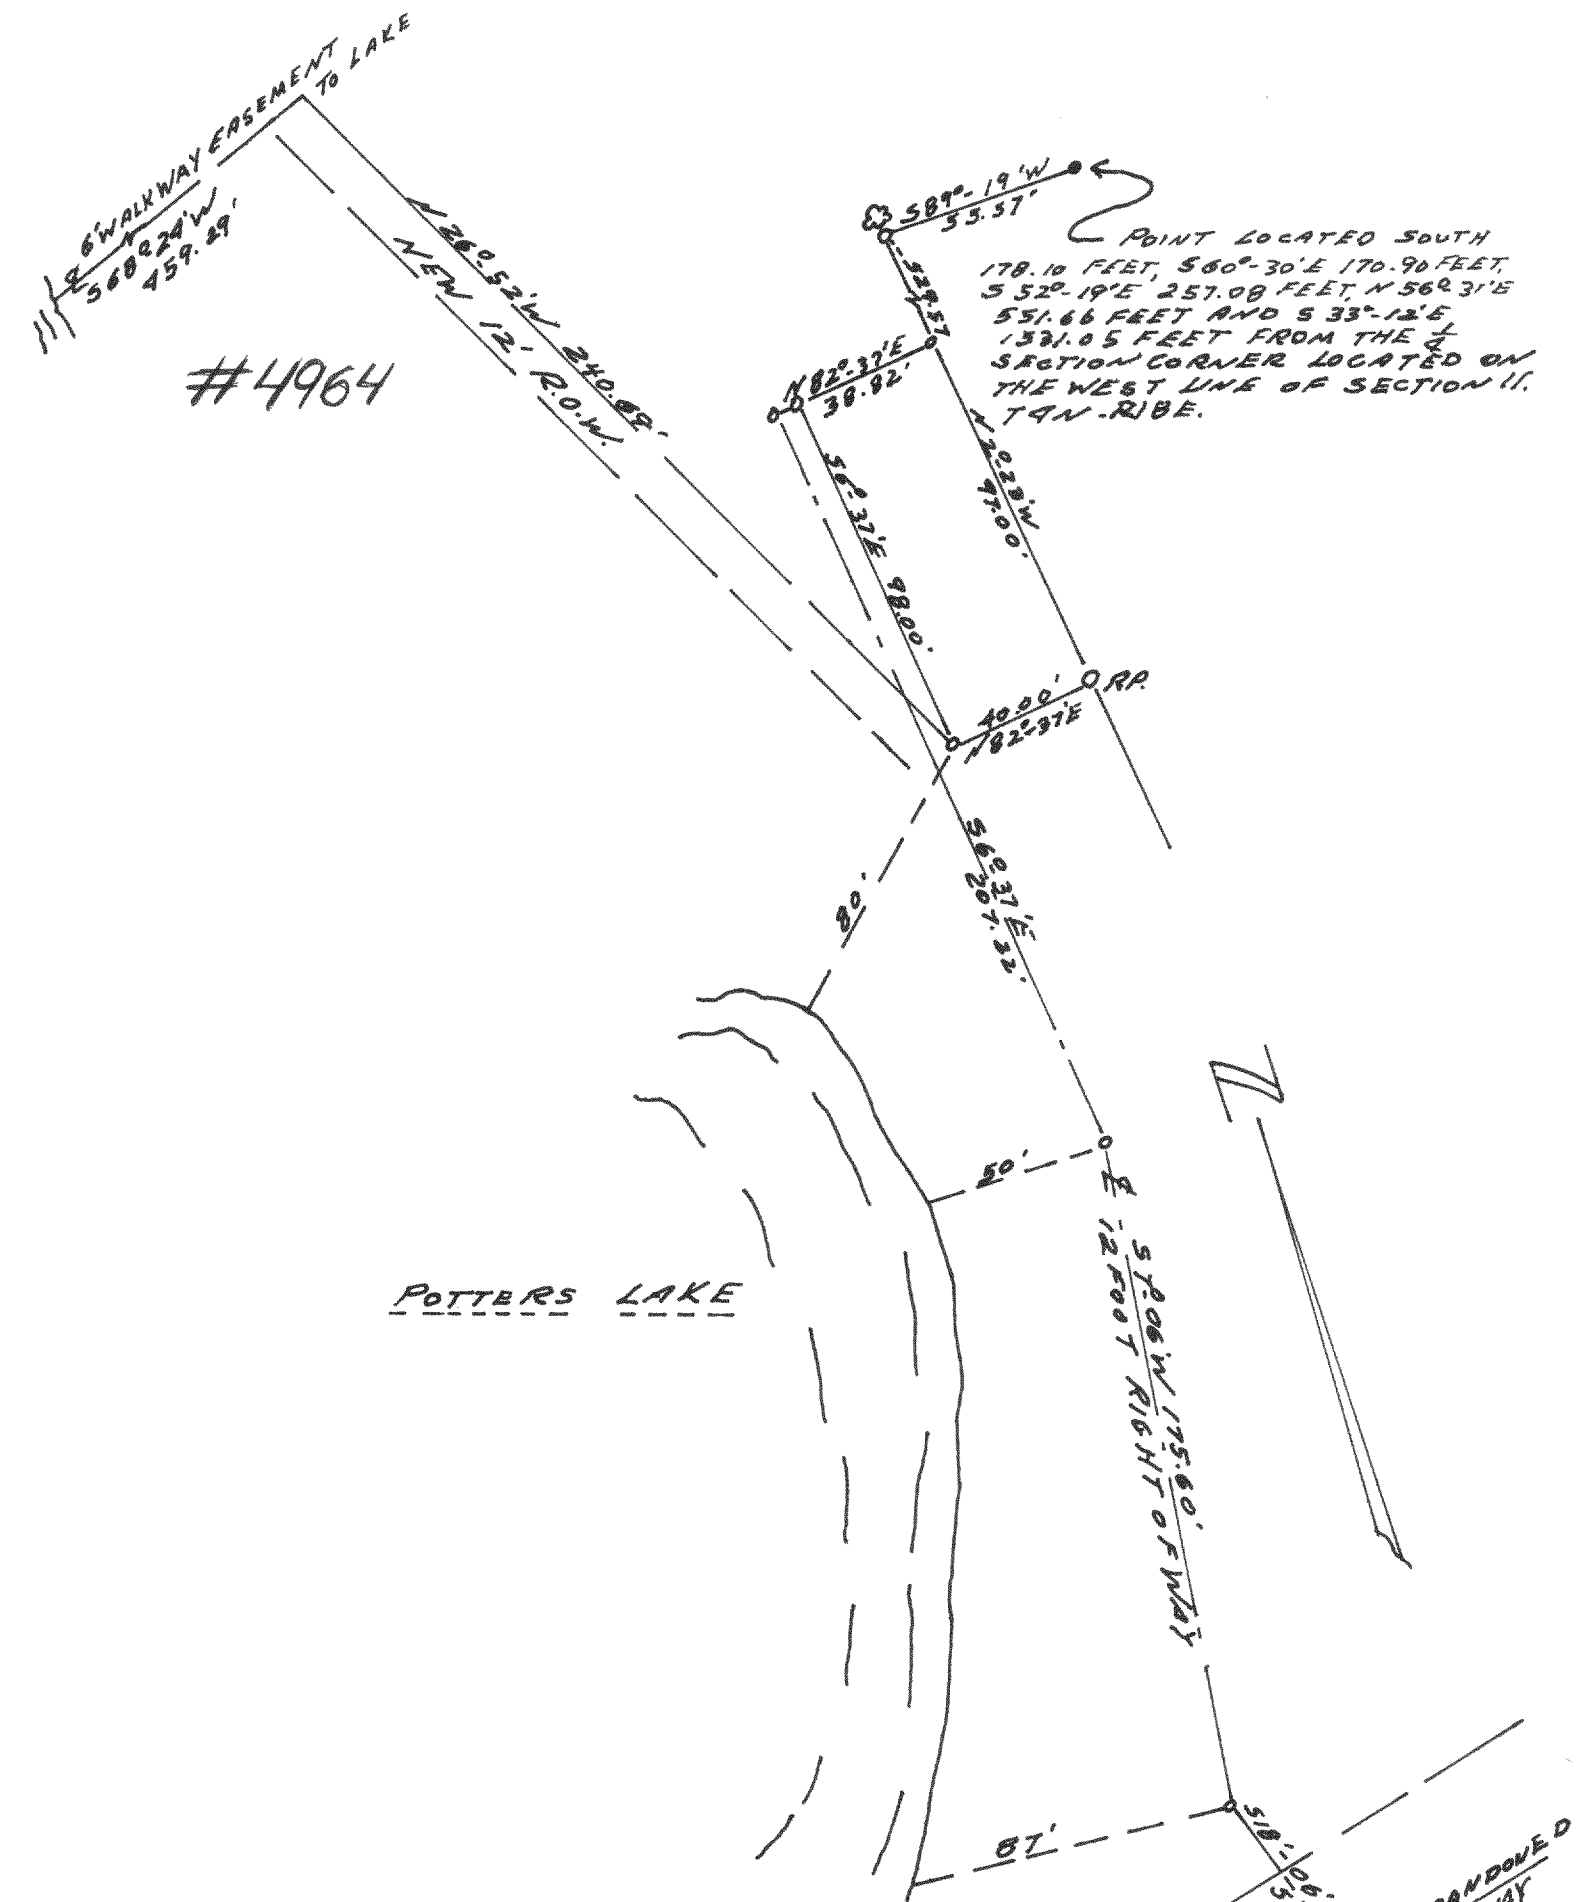

PLAT OF SURVEY
OF

LAND IN THE SW 1/4 OF SECTION 11,
TAN-RIBE, WALWORTH CO., WIS.

JULY 1969

Lloyd S. Jensen
COUNTY SURVEYOR