


SEC. "1" PELL LAKE

BLOCKS - 2-3-4-5-6-7-10 & PARTS OF 1-15
SEC. 15-16-21 & 22 - T1N - R18E - BLOOMFIELD

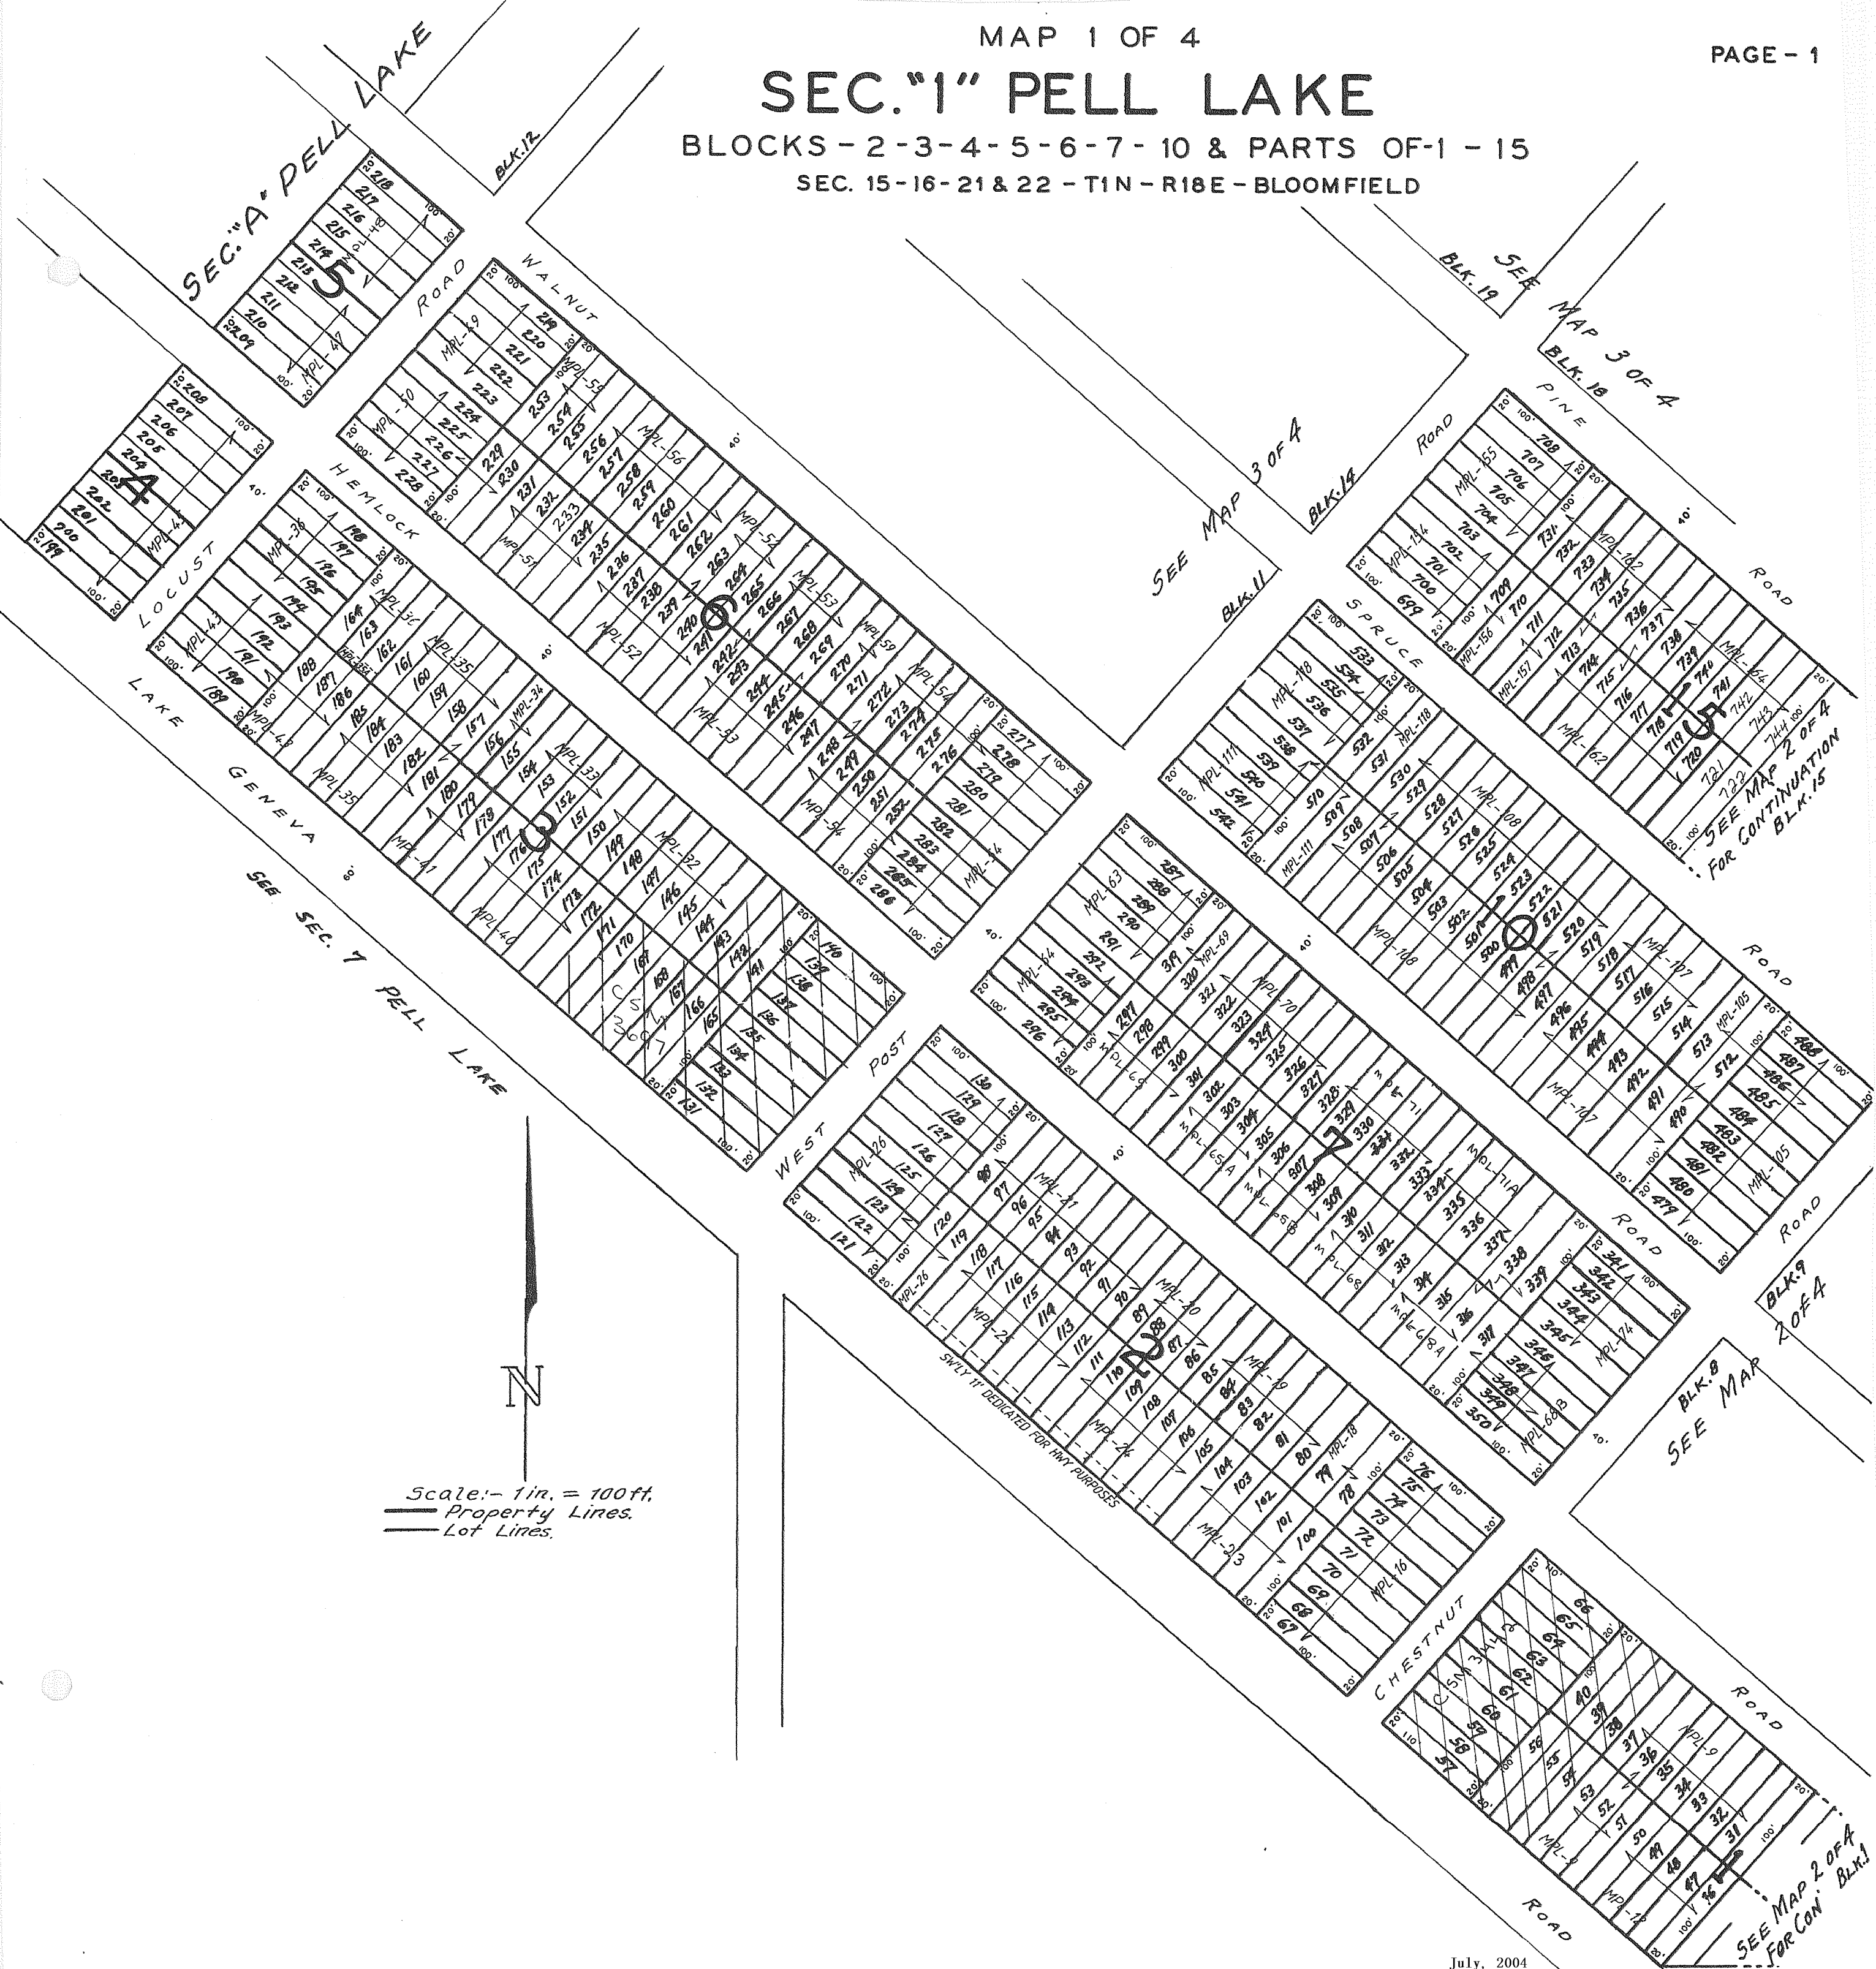

Scale: - 1 in. = 100 ft.
 — Property Lines.
 — Lot Lines.

SEE MAP 2 OF 4
 FOR CON. BLK. 1

SEE MAP
 BLK. 8

BLK. 9
 2 OF 4

SEE MAP 2 OF 4
 FOR CONTINUATION
 BLK. 15

SEE MAP 3 OF 4
 BLK. 11

SEE
 MAP 3 OF 4
 BLK. 18
 PINE
 ROAD

SEC. "A" PELL LAKE

SEE SEC. 7 PELL LAKE

SIMPLY IT DEDICATED FOR TINY PURPOSES