


Certified Survey Map
#3697

A REDIVISION OF LOTS 131 THROUGH 143 AND LOTS 165 THROUGH 171 OF BLOCK 3 OF SEC. "1" PELL LAKE SUBDIVISION LOCATED IN PART OF THE SW 1/4 OF THE NE 1/4 OF SECTION 21, TOWN 1 NORTH, RANGE 18 EAST, WALWORTH COUNTY, WISCONSIN

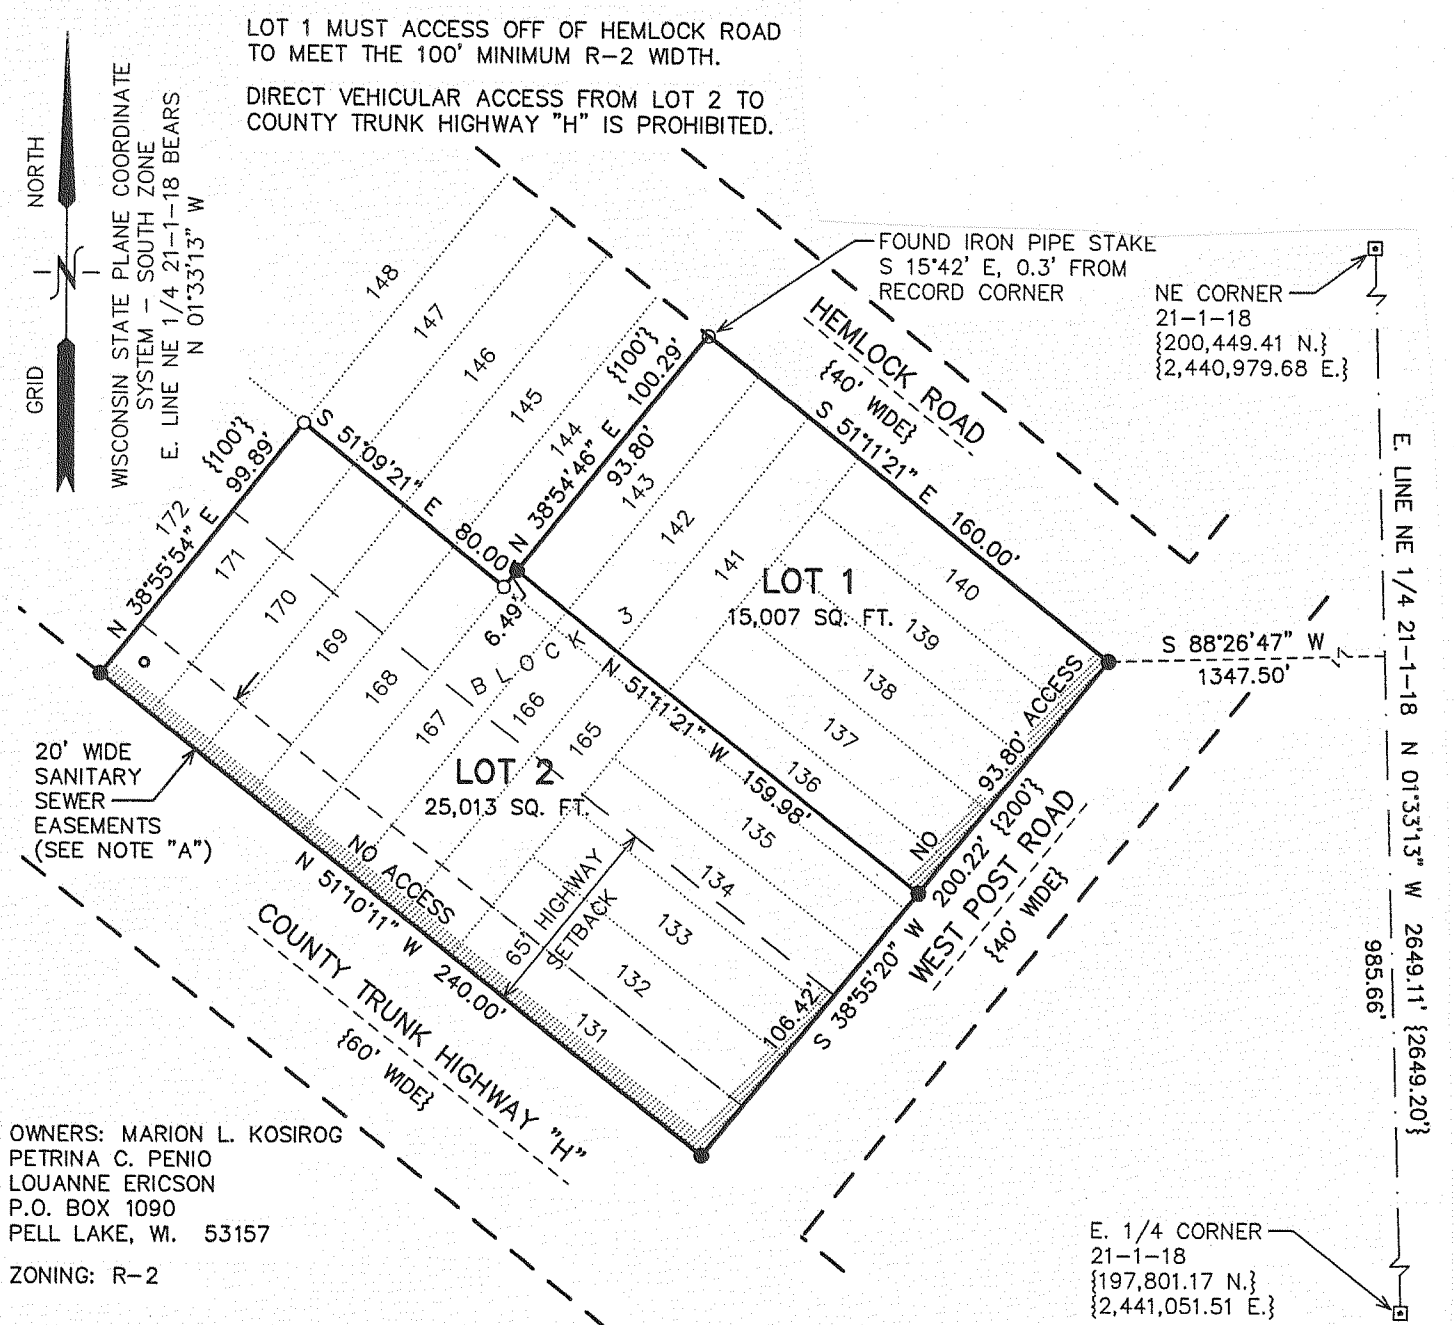

OWNERS: MARION L. KOSIROG
PETRINA C. PENIO
LOUANNE ERICSON
P.O. BOX 1090
PELL LAKE, WI. 53157
ZONING: R-2

NOTE A: 20' WIDE SANITARY SEWER EASEMENTS RECORDED IN:
VOL. 645, PG. 6021, DOC.