

SEC. "1" PELL LAKE

BLOCKS - 8 - 9 - 16 - 17 - 22 - 31 & PARTS OF - 1 - 15
SEC. 15 - 16 - 21 & 22 - TIN - RISE - BLOOMFIELD

SEE MAP 4 OF 4

BLK. 27

BLK. 35


BLK. 34

BLK. 32

BLK. 33


PELL LAKE ROAD

ROAD

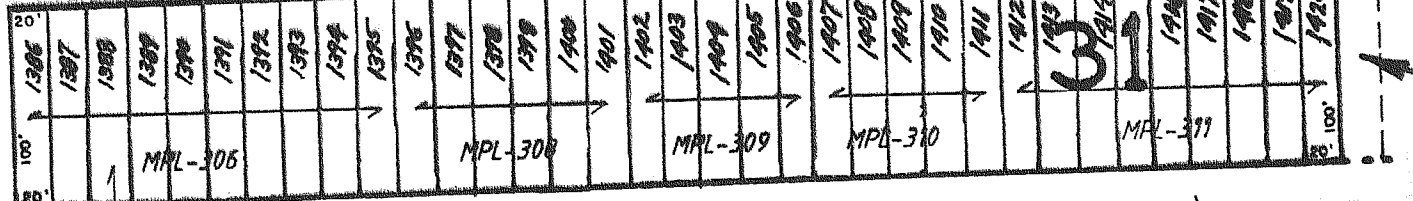

PELL LAKE ROAD

ROAD

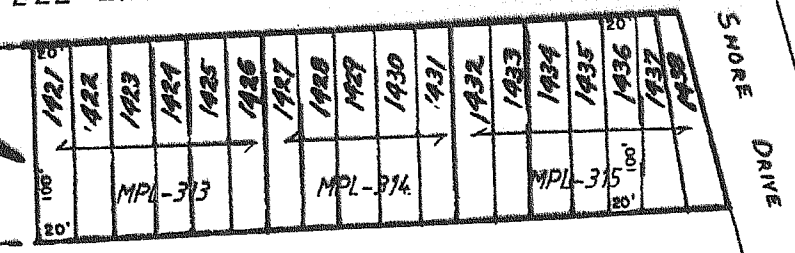


Scale: - 1 in. = 100 ft.
Property Lines,
Lot Lines.

SEC. 5 PELL LAKE

CLOVER

TOWN HALL

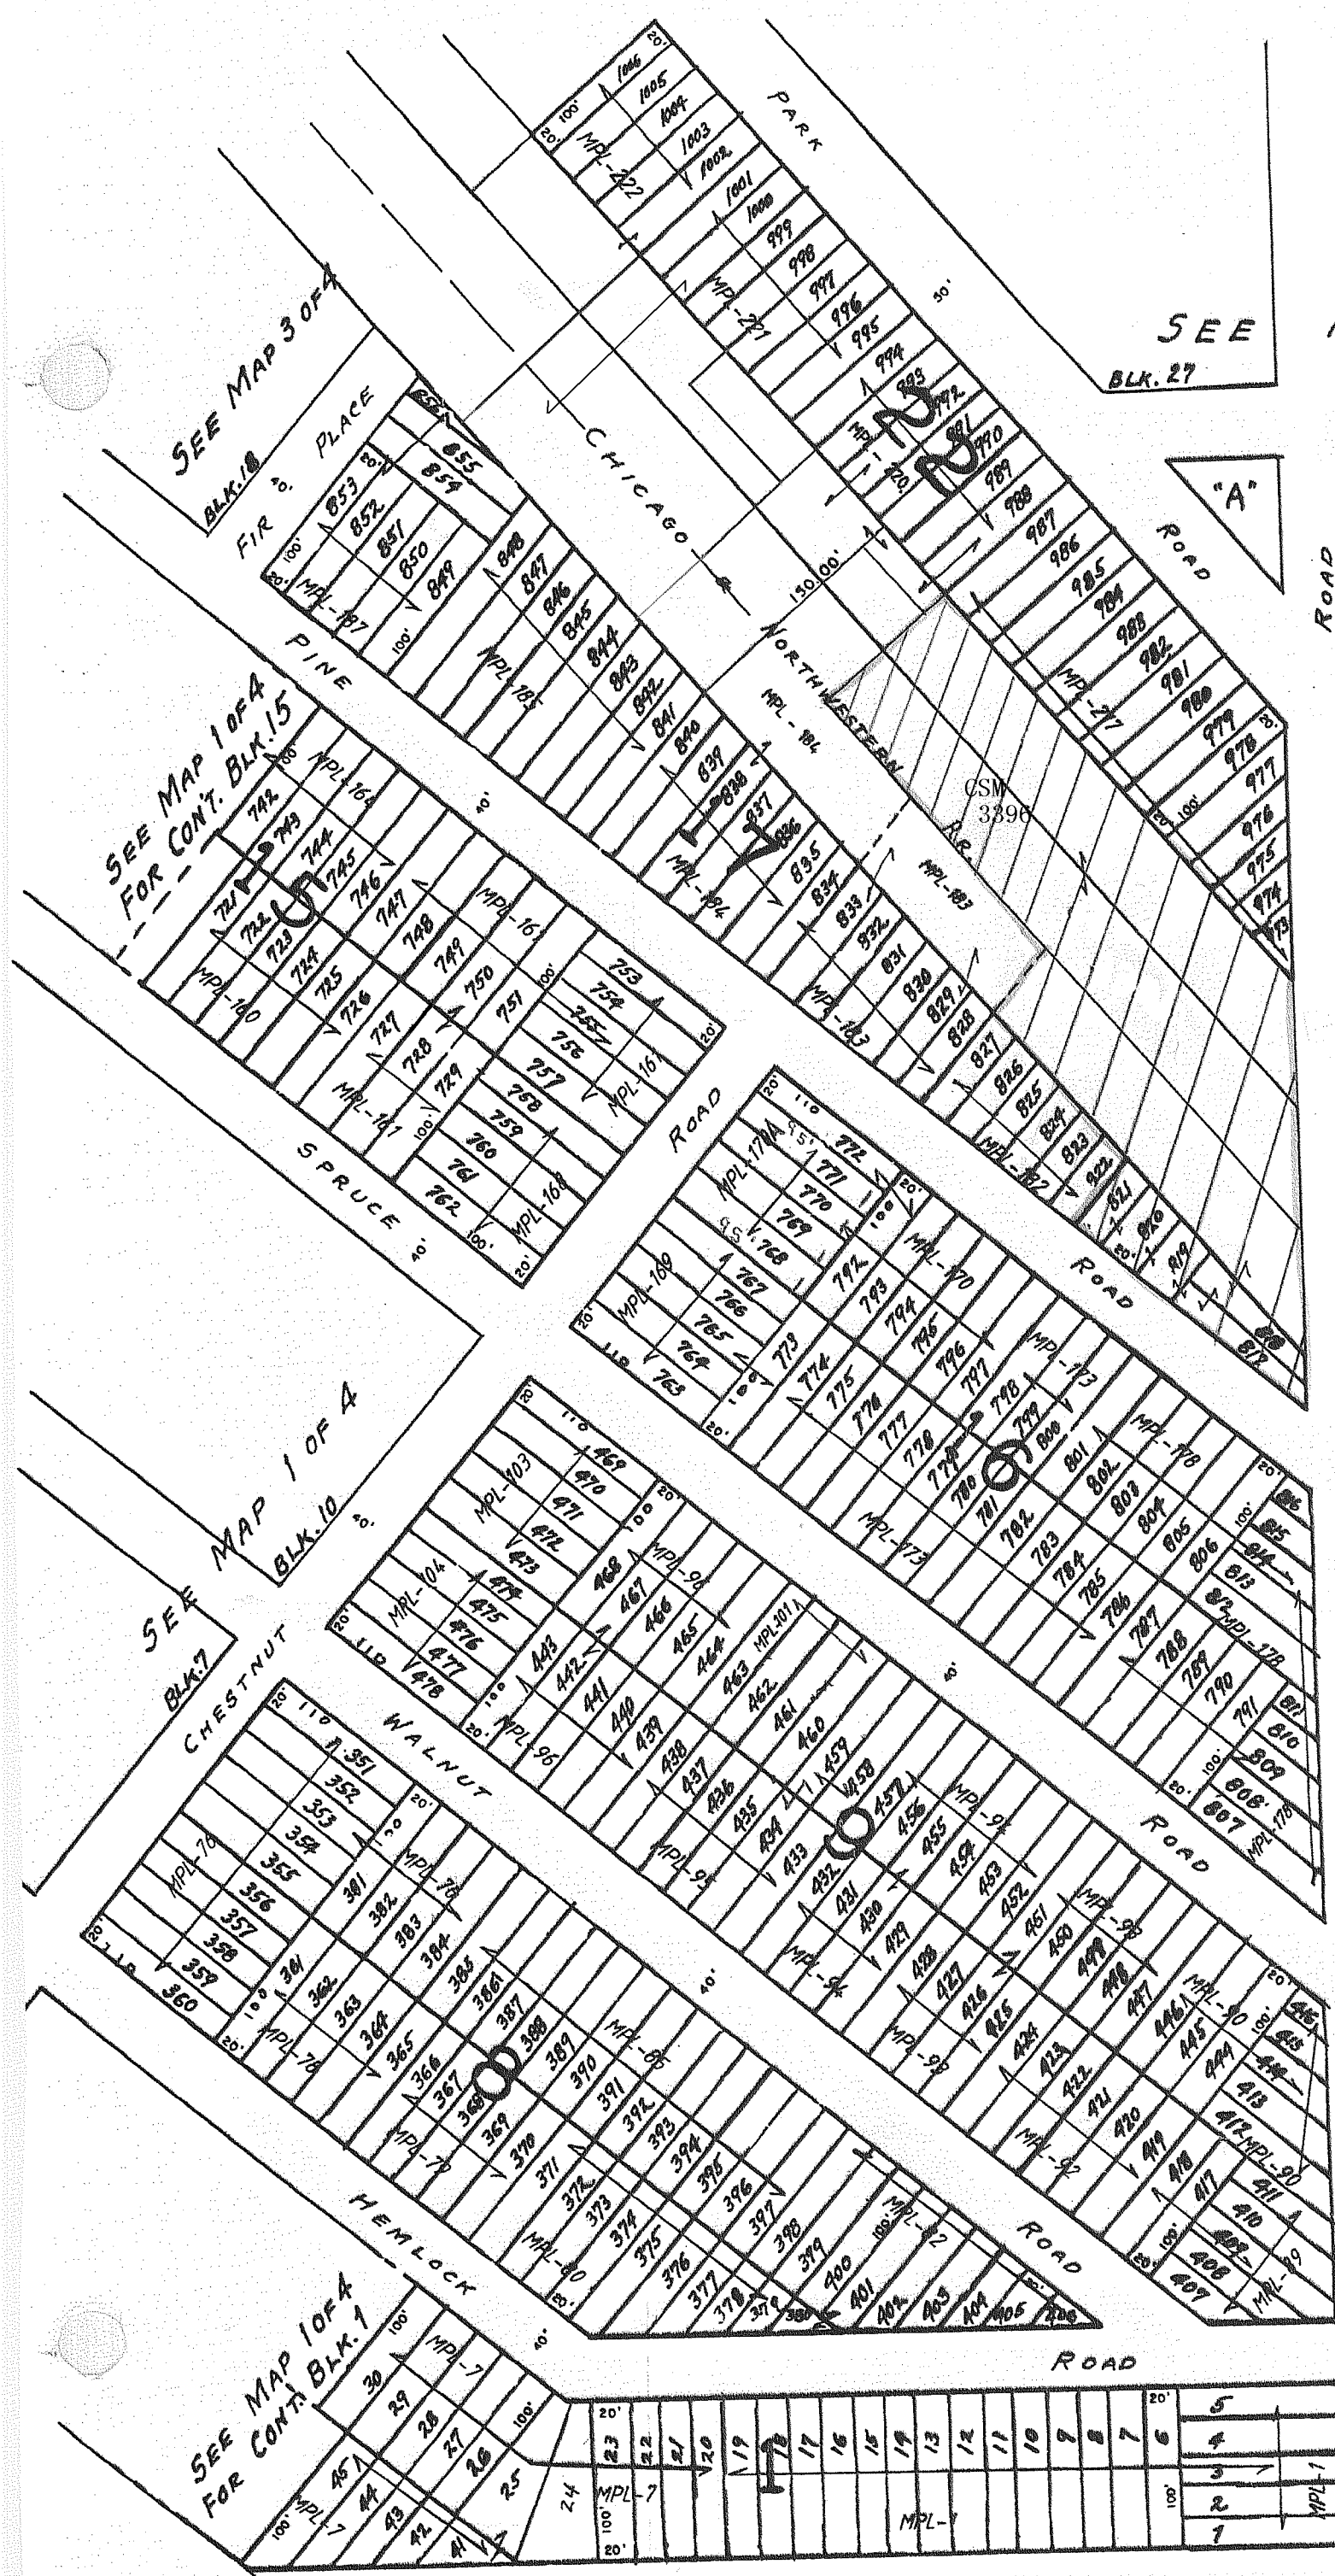

SEE MAP 3 OF 4

SEE MAP 1 OF 4 FOR CONT. BLK. 15

SEE MAP 1 OF 4

SEE MAP 1 OF 4 FOR CONT. BLK. 1