


# LAKE IVANHOE RESORT

BLOCK S-23-24-25-26-27 & "B"  
SEC. 2 & 3 - T1N - R18E - BLOOMFIELD  
SEC. 34 - T2N - R18E - LYONS

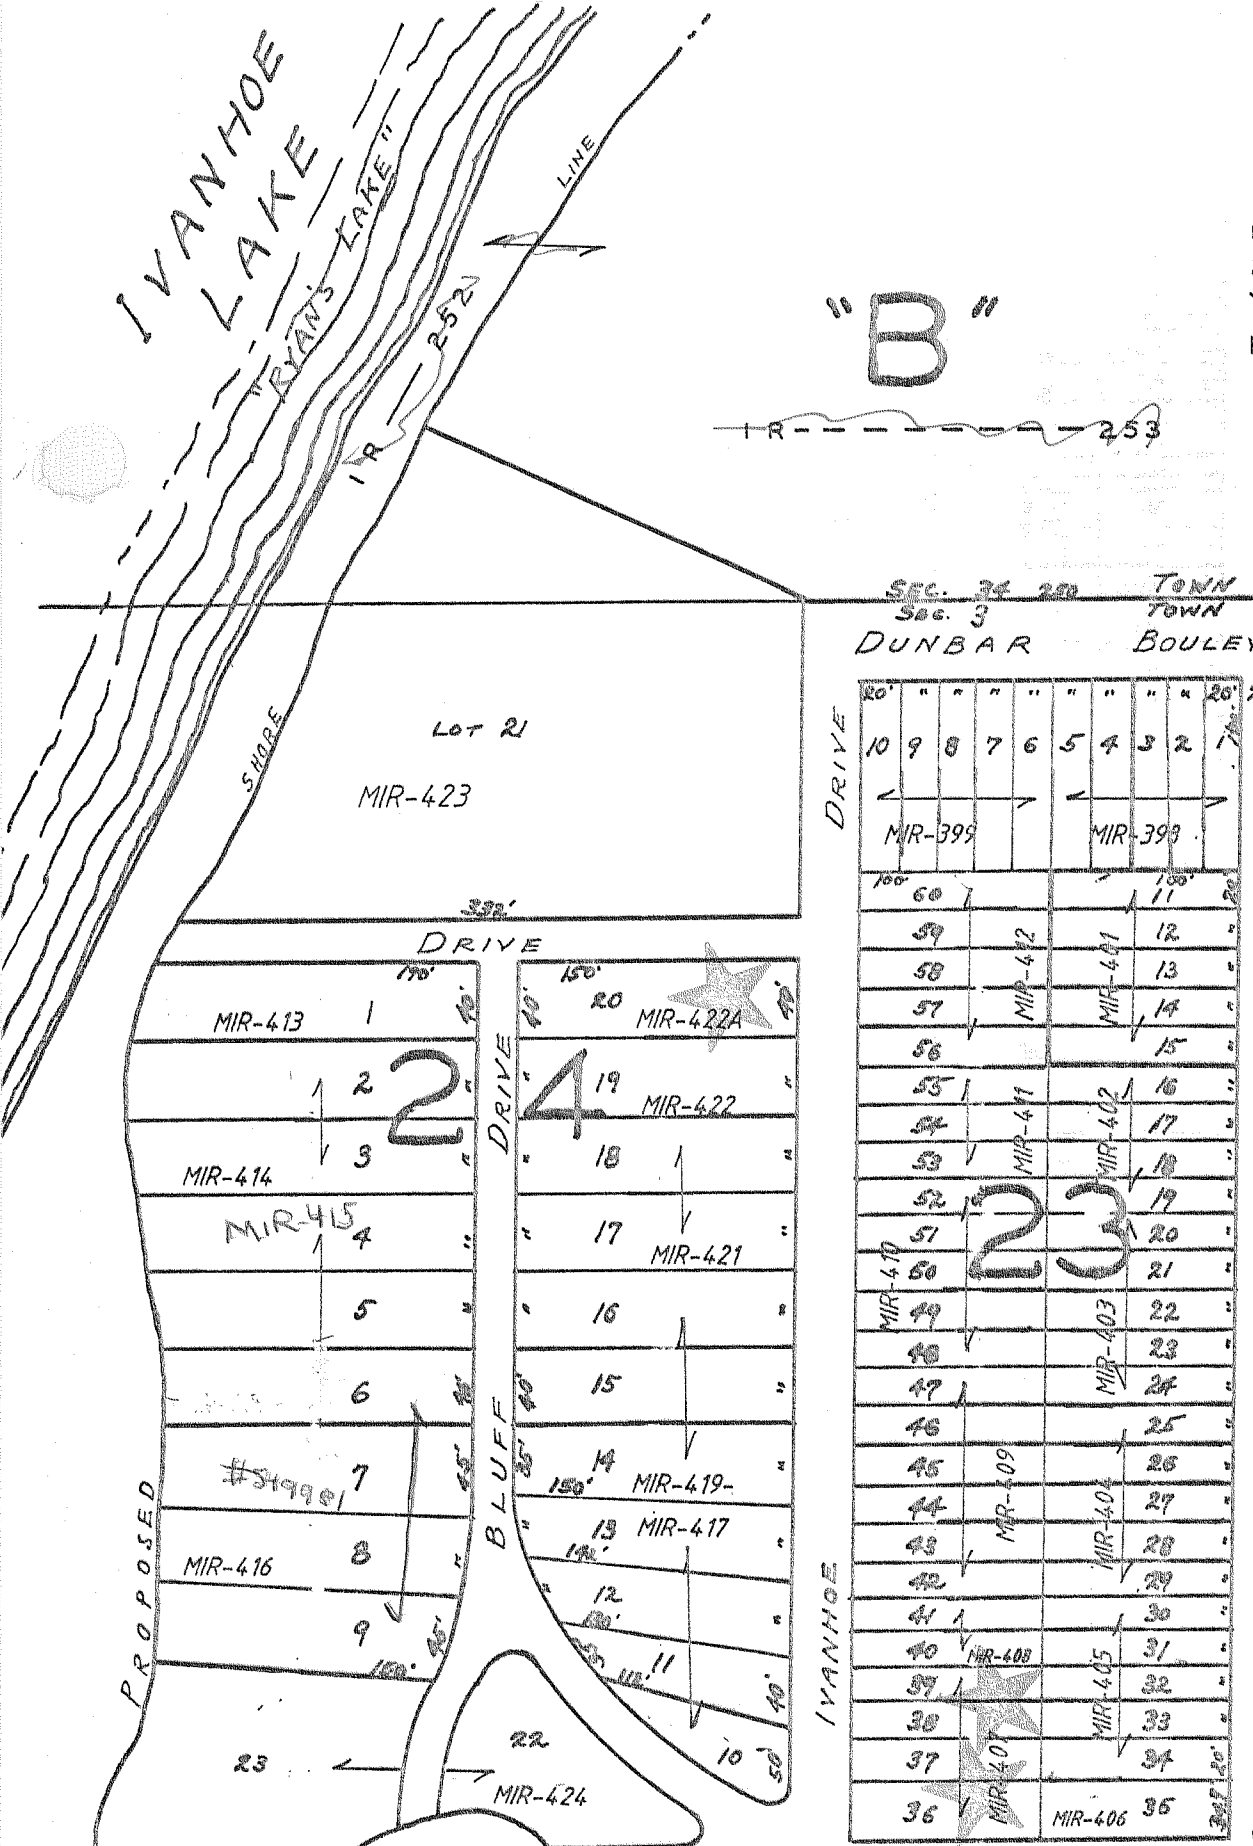

10	9	8	7	6	5	4	3	2
MIR-399								MIR-398
59								12
58								13
57								14
56								15
55								16
54								17
53								18
52								19
51								20
50								21
49								22
48								23
47								24
46								25
45								26
44								27
43								28
42								29
41								30
40								31
39								32
38								33
37								34
36								35

44	1
43	2
42	3
41	4
40	5
39	6
38	7
37	8
36	9
35	10
34	11
33	12
32	13
31	14
30	15
29	16
28	17
27	18
26	19
25	20
24	21
23	22

60	1
59	2
58	3
57	4
56	5
55	6
54	7
53	8
52	9
51	10
50	11
49	12
48	13
47	14
46	15
45	16
44	17
43	18
42	19
41	20
40	21
39	22
38	23
37	24
36	25
35	26
34	27
33	28
32	29
31	30

Scale: - 1 in. = 100 ft.  
 — Property Lines.  
 — Lot Lines.  
 — Section Lines.  
 REVISIONS : 01/10/95

1	1
2	2
3	3
4	4
5	5
6	6
7	7
8	8
9	9
10	10
11	11
12	12
13	13
14	14
15	15
16	16
17	17
18	18
19	19

BLOCK 26

BLOCK 28