


CERTIFIED SURVEYS NO'S. 649, 681

TOWN OF BLOOMFIELD

CERTIFIED SURVEY NO. 681


LOCATED IN THE NW1/4 SECTION 6, TIN, RIBE.

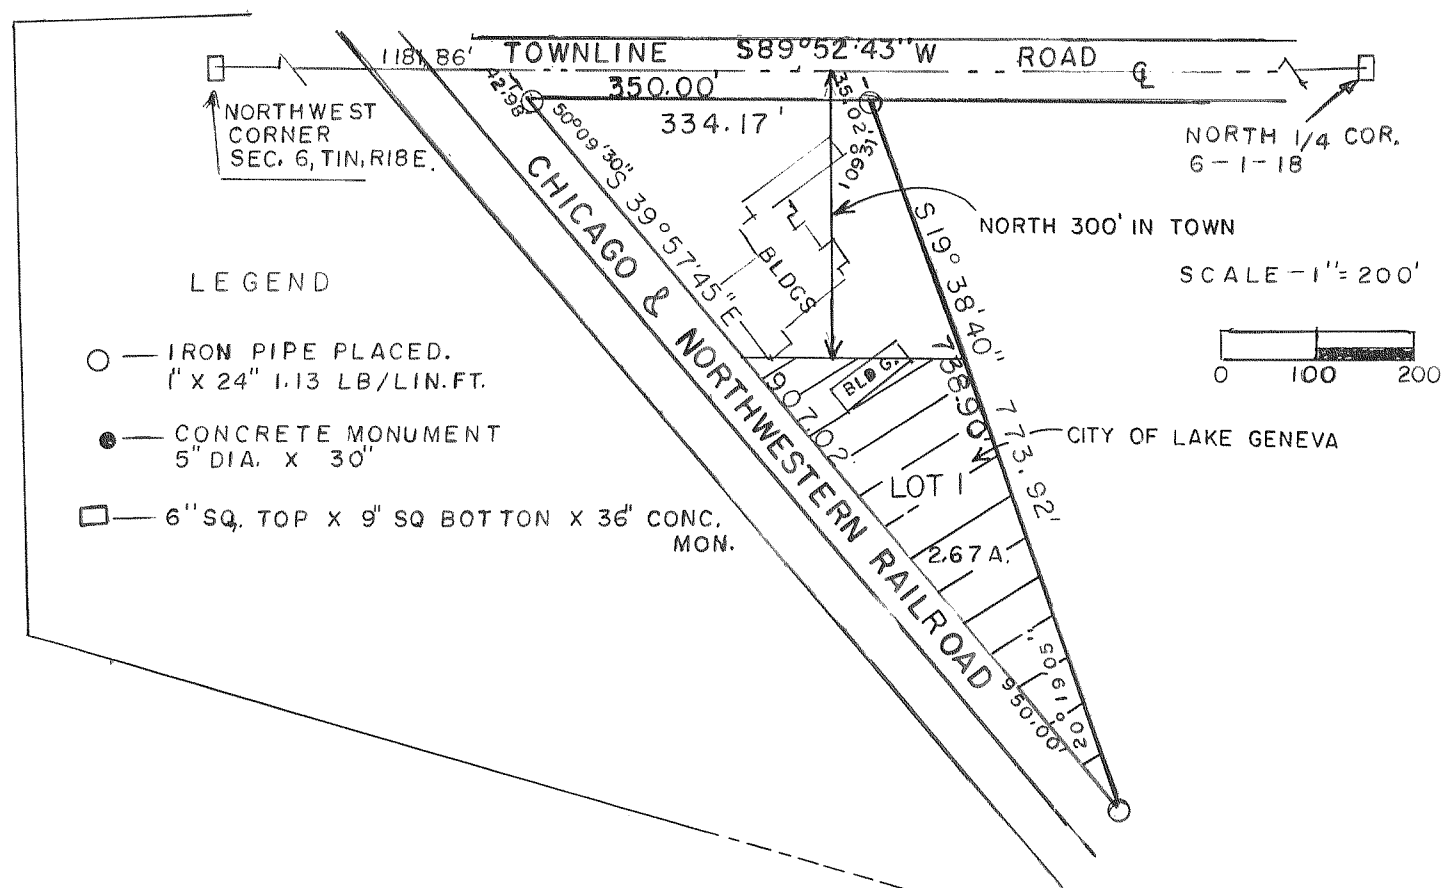

- LEGEND
- — IRON PIPE PLACED.
1" X 24" 1.13 LB/LIN.FT.
 - — CONCRETE MONUMENT
5" DIA. X 30"
 - — 6" SQ. TOP X 9" SQ BOTTON X 36" CONC.
MON.

CERTIFIED SURVEY NO. 649

LOCATED IN THE SW1/4 SW1/4 SECTION 23, TIN, RIBE.

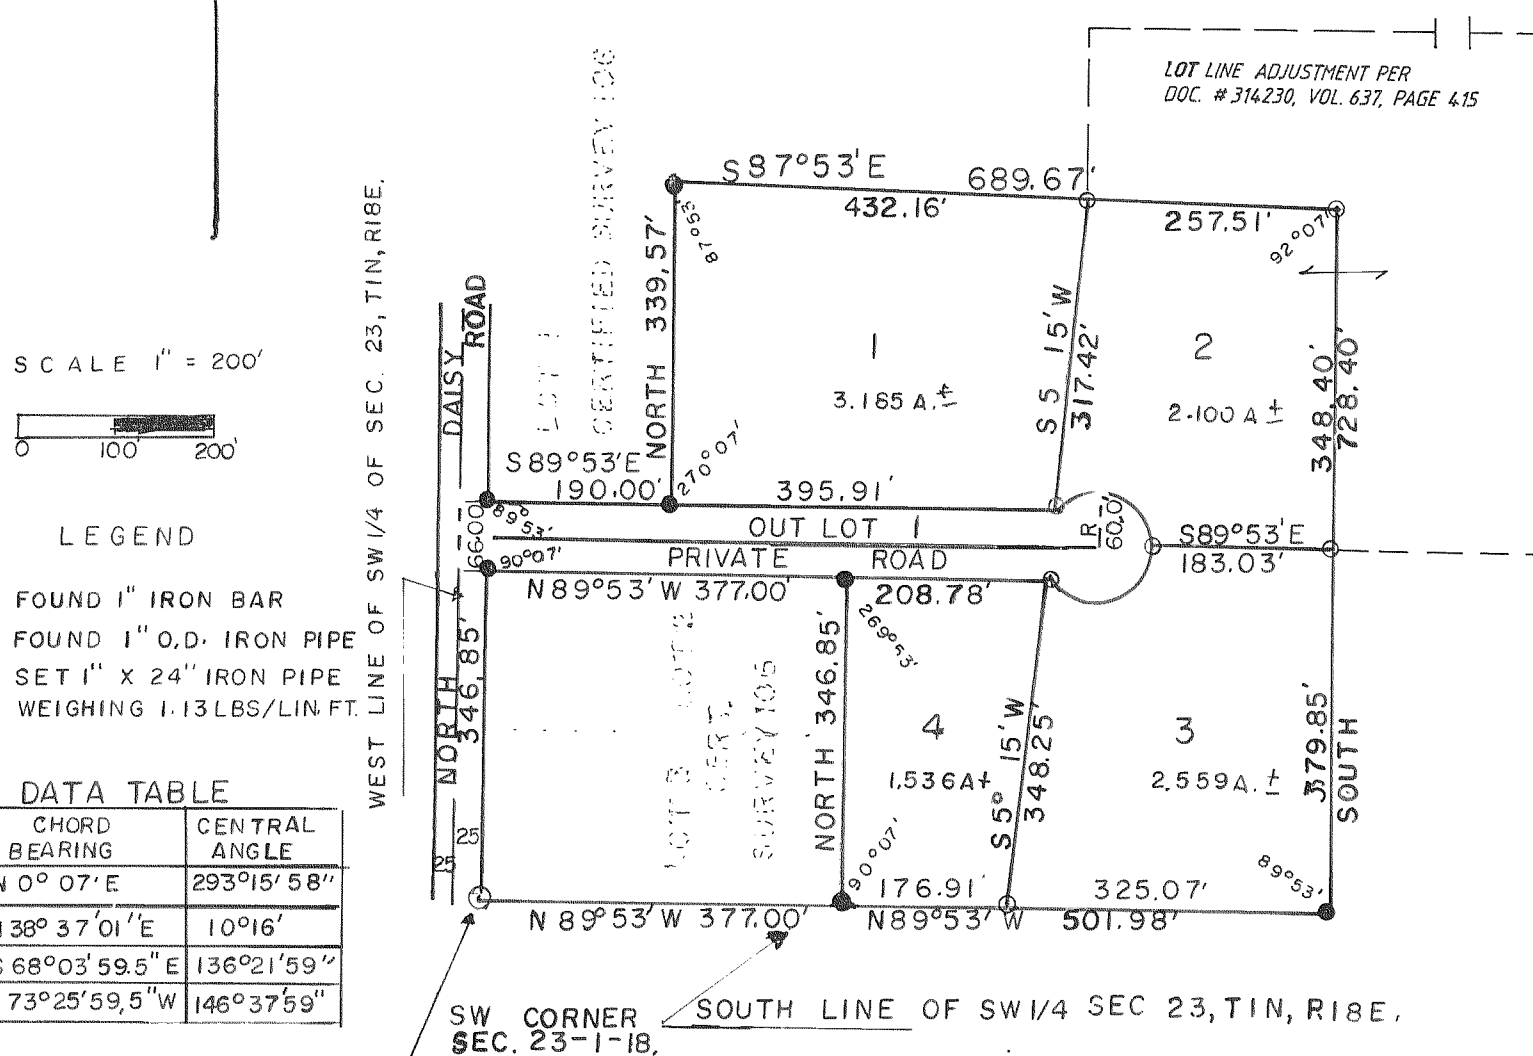

SCALE 1" = 200'

- LEGEND
- — FOUND 1" IRON BAR
 - — FOUND 1" O.D. IRON PIPE
 - — SET 1" X 24" IRON PIPE
WEIGHING 1.13 LBS/LIN.FT.

CURVE DATA TABLE

LOT NO.	CHORD LENGTH	CHORD BEARING	CENTRAL ANGLE
D.L. 1	66.00'	N 0° 07' E	293°15' 58"
1	10.74'	N 38° 37' 01" E	10°16'
2	111.41'	S 68° 03' 59.5" E	136°21' 59"
3	114.95'	S 73° 25' 59.5" W	146°37' 59"

REVISIONS : 10/02/95