
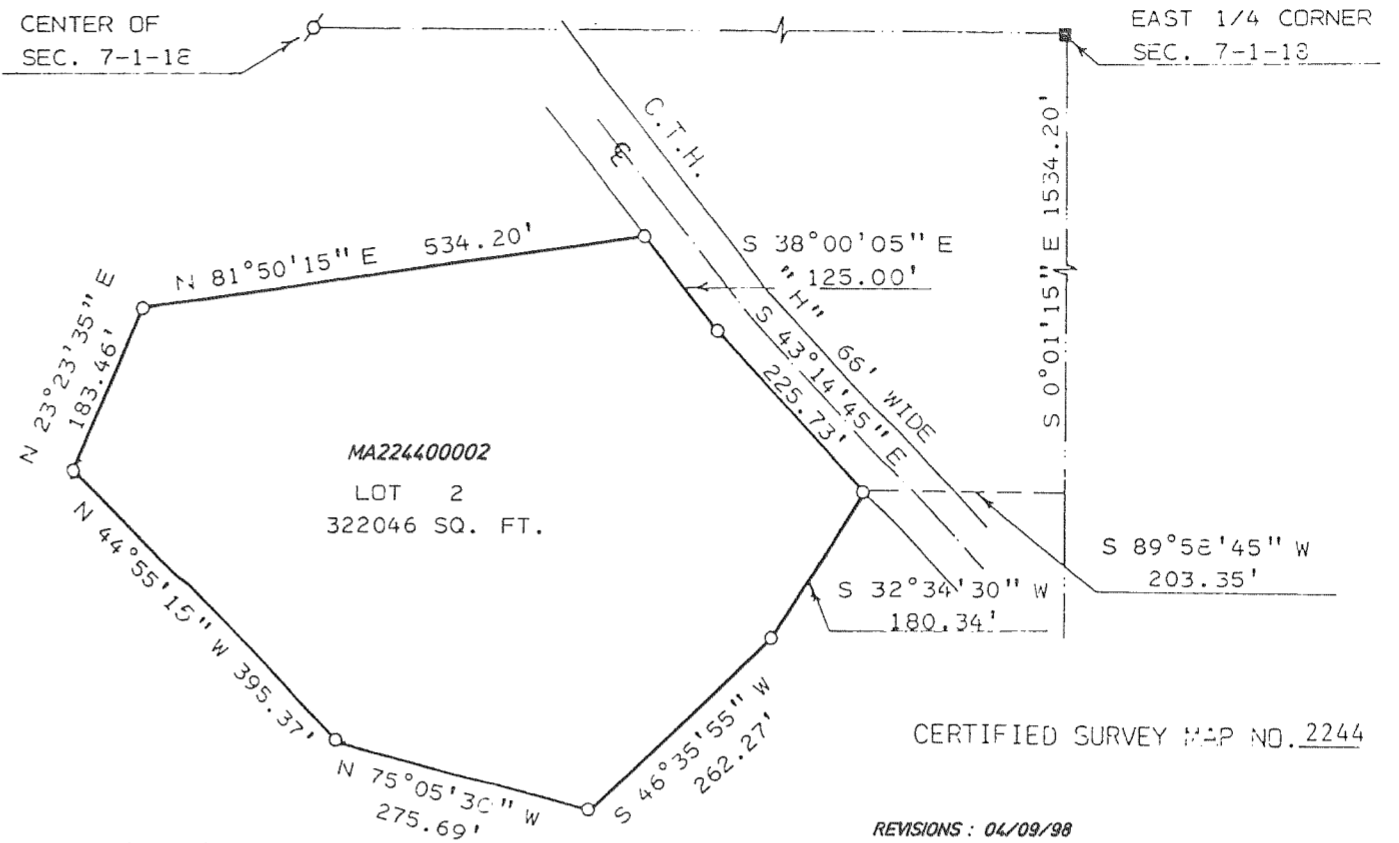


# CERTIFIED SURVEYS 2244, 2250


## TOWN OF BLOOMFIELD

CERTIFIED SURVEY MAP NO. 2244

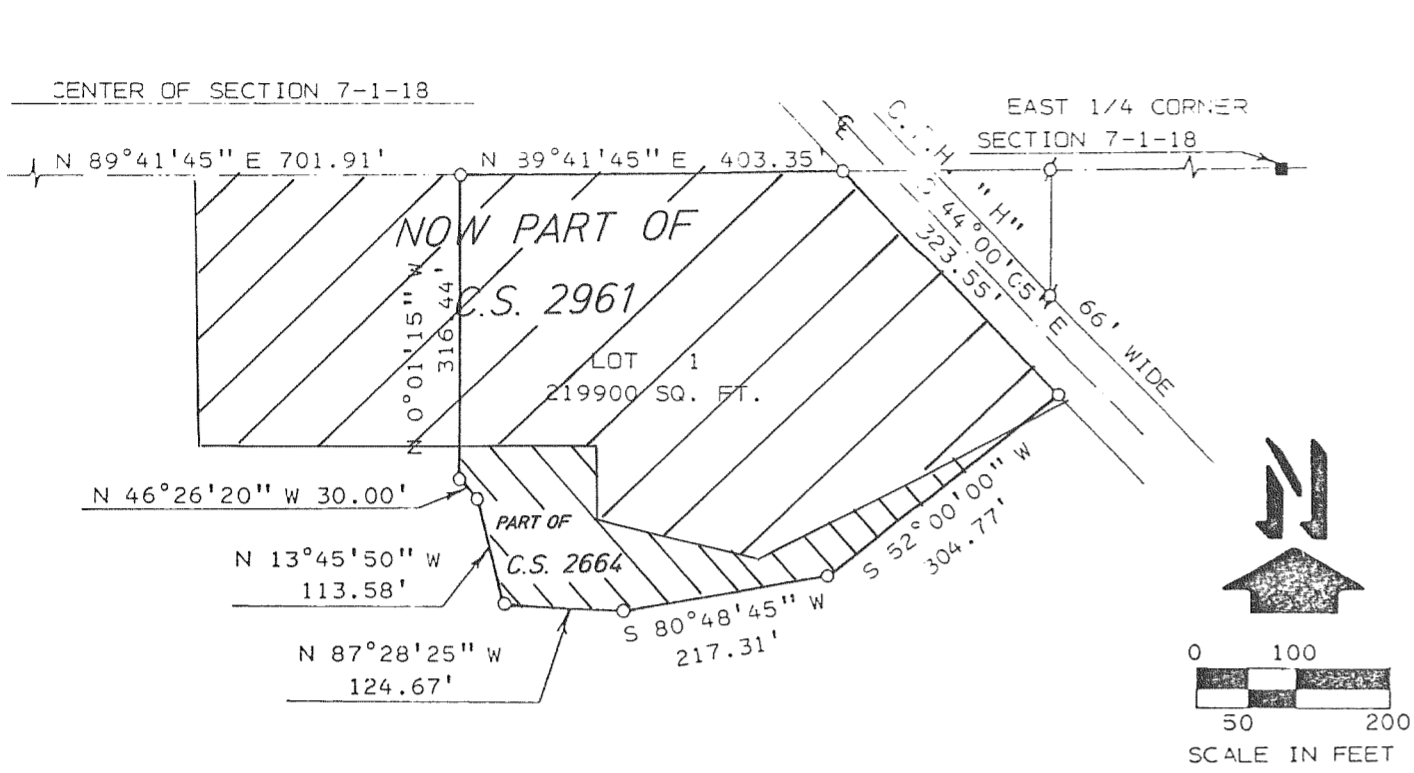


LEGEND  
 ○ - 1" X 24" 1.13 LBS./ LIN. FT. MINIMUM IRON PIPE SET  
 ■ - CONCRETE MONUMENT  
 Ⓞ - IRON PIPE FOUND

REVISIONS : 04/09/98

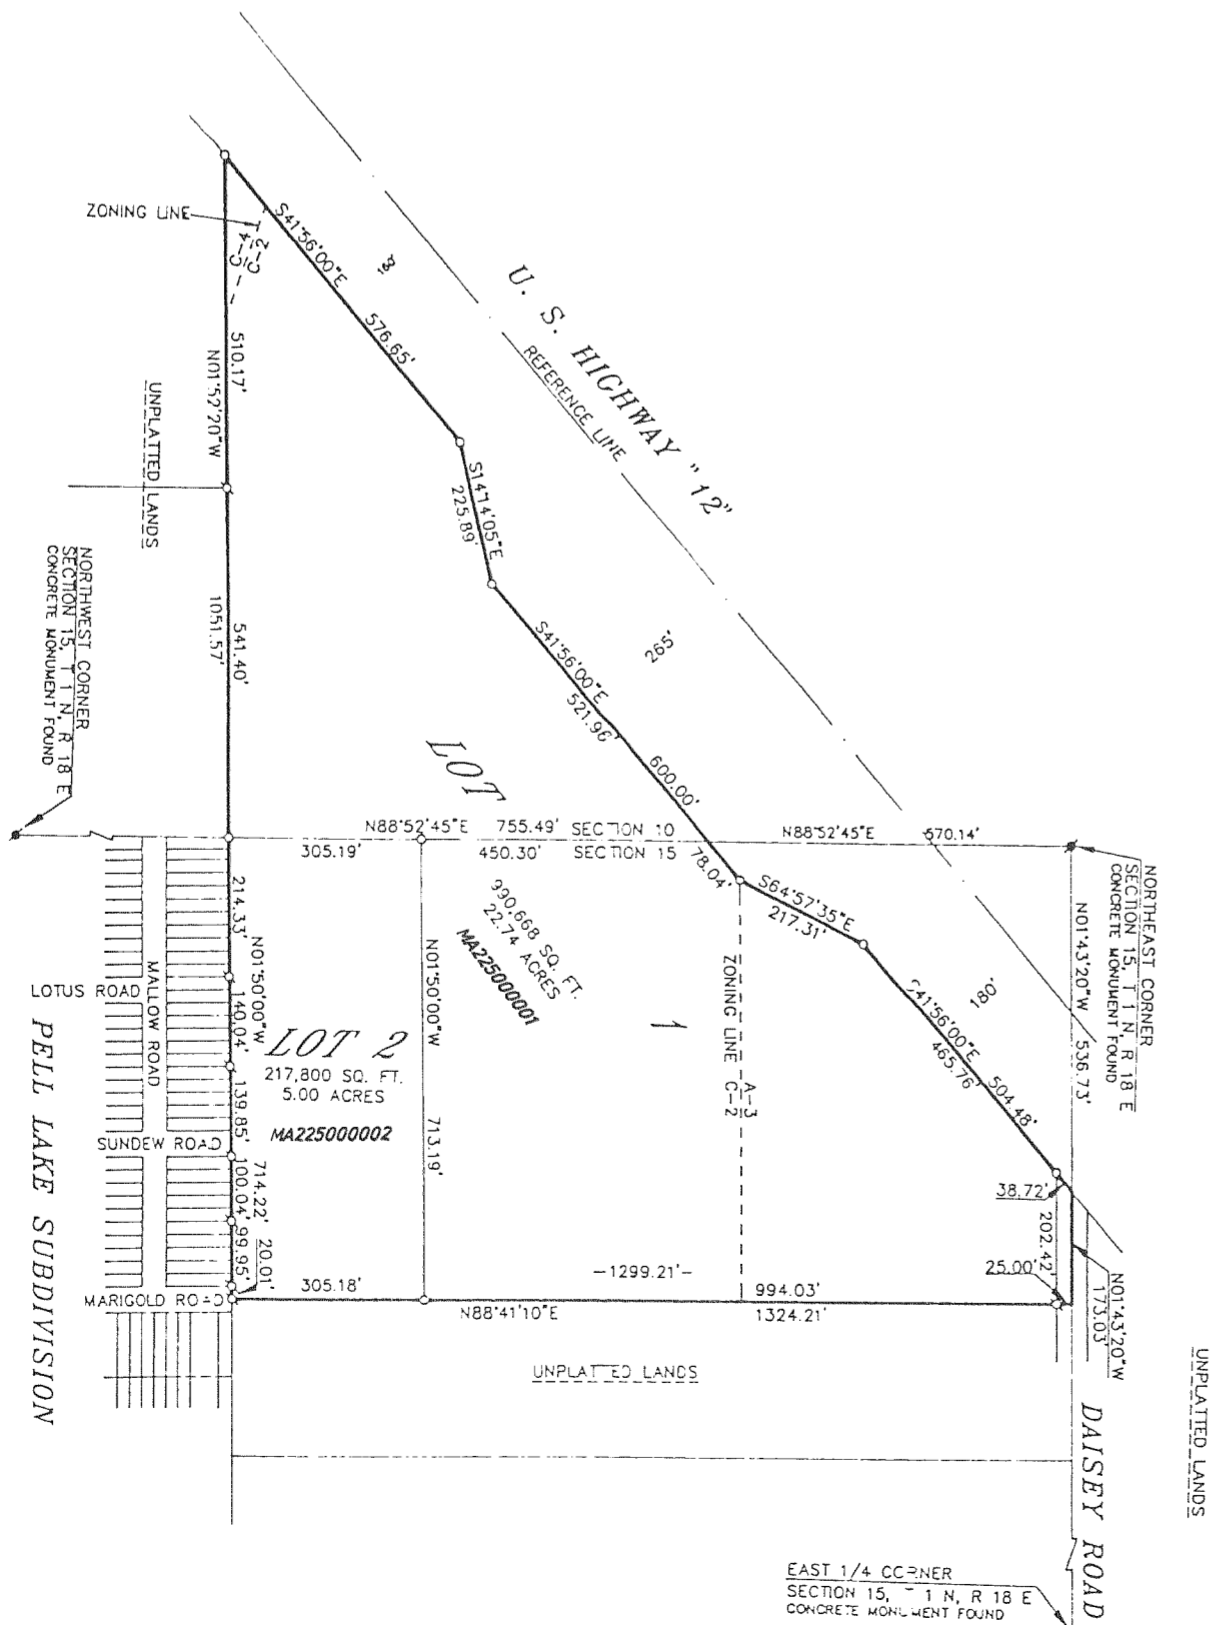

CERTIFIED SURVEY MAP NO. 2250  
 LOCATED IN THE SOUTHEAST 1/4 OF  
 THE SOUTHEAST 1/4 OF SECTION 10  
 AND THE NORTHEAST 1/4 OF THE  
 NORTHEAST 1/4 OF SECTION 15, T 1 N,  
 R 18 E, WALWORTH COUNTY, WISCONSIN.

NOTE: THIS CERTIFIED SURVEY MAP IS  
 A LOT LINE ADJUSTMENT.

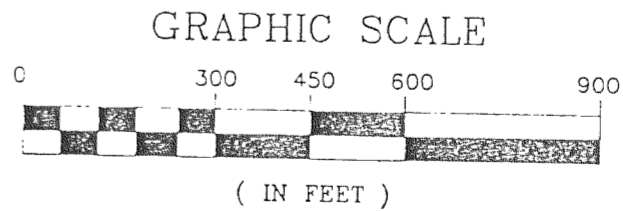

○ - 1" X 24" IRON PIPE PLACED, MIN. WT.  
 1.13 LBS./LINEAL FOOT  
 Ⓞ - IRON PIPE FOUND

REVISIONS : 04/09/98