

CERTIFIED SURVEY NO. 109 AND 66


TOWN OF DELAVAN

NO. 109

A PARCEL OF LAND LOCATED
IN THE E 1/2 OF THE NW 1/4 OF
SECTION 16, T2N, R16E,
WALWORTH COUNTY, WISCONSIN



NO. 66

A PARCEL OF LAND LOCATED
IN THE SE 1/4 OF THE SE 1/4
OF SECTION 24, T2N, R16E,
WALWORTH COUNTY, WISCONSIN

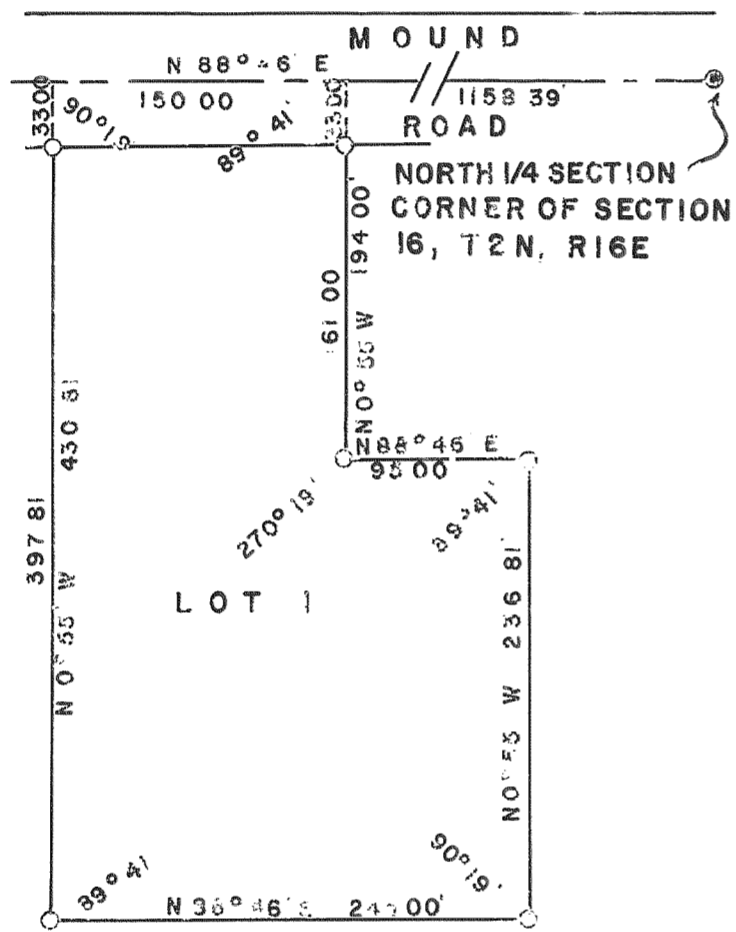

LEGEND

- ⊙ = CONCRETE MONUMENT
- = IRON PIPE 1" X 24" 113 LBS / FT

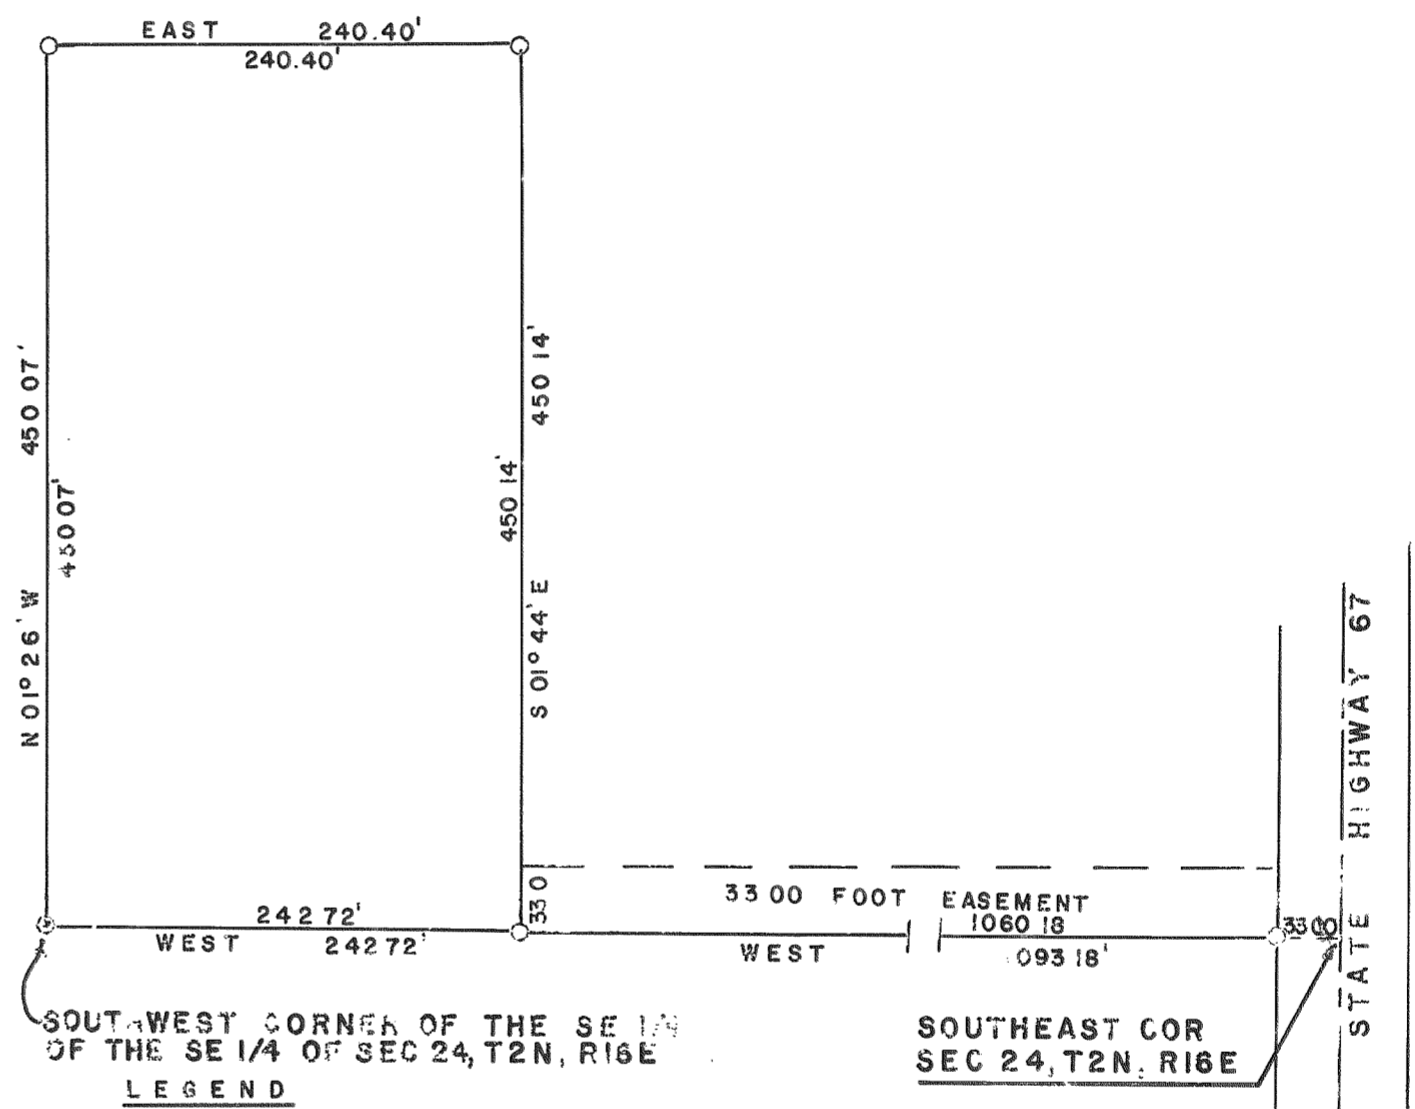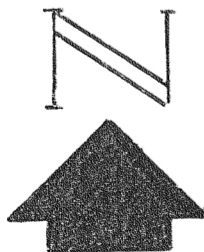

LEGEND

- ⊙ = CONCRETE MONUMENT
- = IRON PIPE 1" X 24" 113 LBS / FT

