

CERTIFIED SURVEYS 995 AND 999

TOWN OF DELAVAN


CERTIFIED SURVEY NO. 995

Part of Lot 1 of Hamlet of Fairview,
and land located in the West $\frac{1}{2}$ of the
Southeast $\frac{1}{4}$ of Section 29, T2N, R16E,
Walworth County, Wisconsin.

Soil Type: Miami Loam

Bench Mark - Top of Iron Pipe.

Assumed Elevation = 100.00

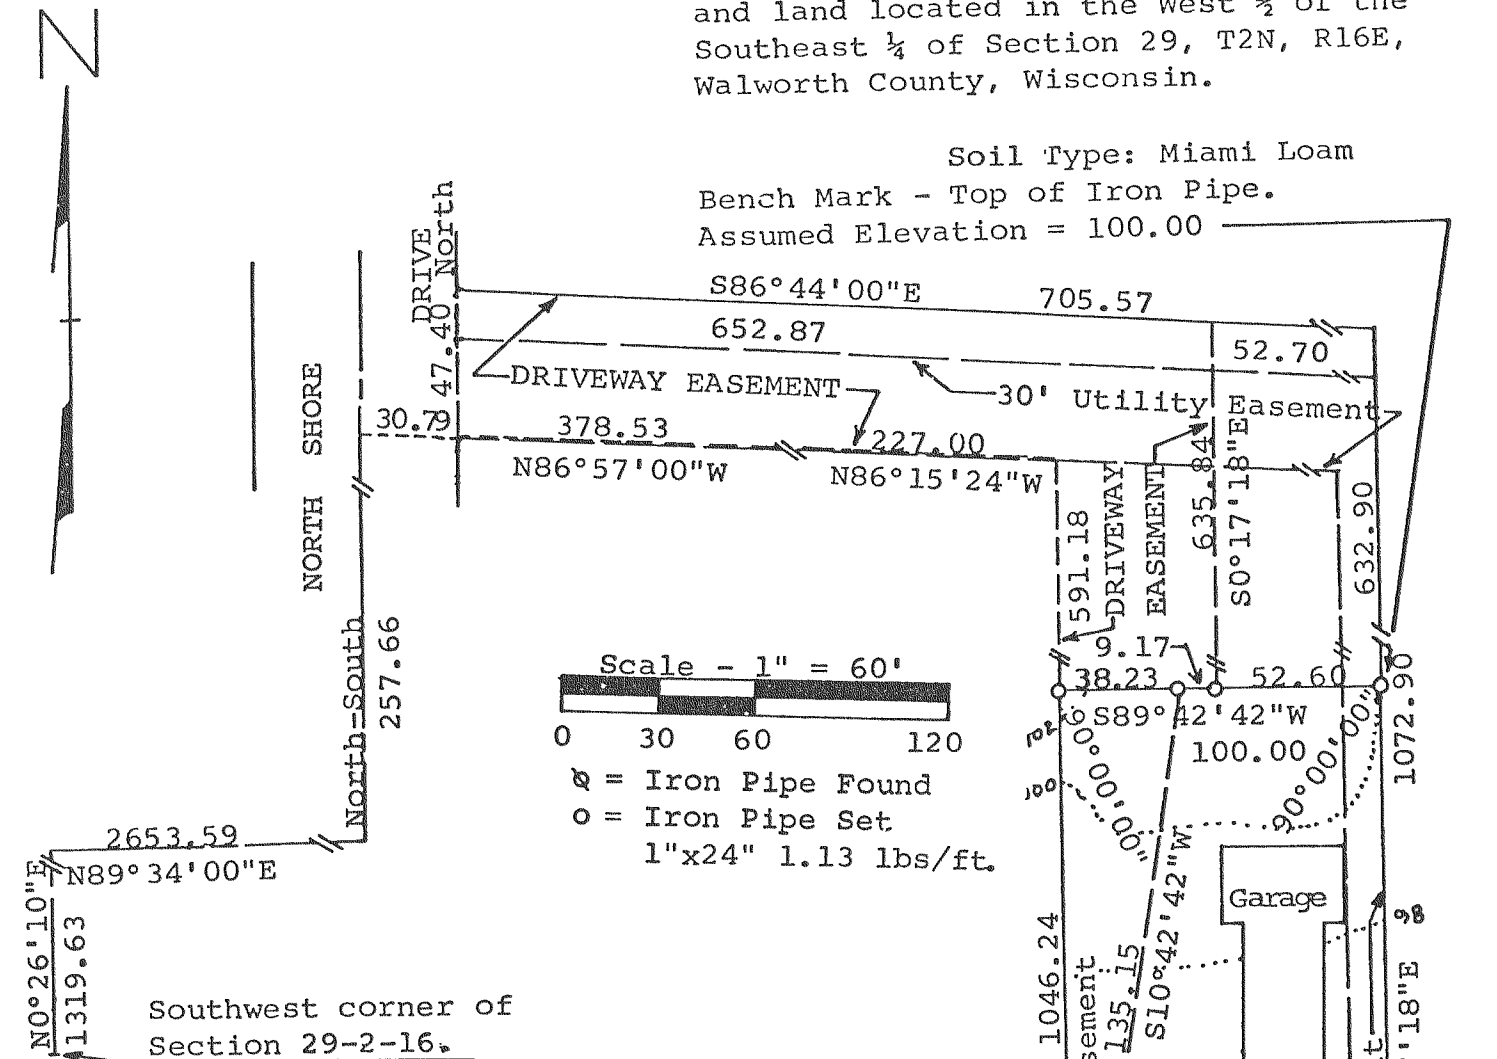

CERTIFIED SURVEY MAP NO. 999

THIS PARCEL
OF LAND IS LOCATED IN THE NORTHWEST $\frac{1}{4}$ OF
SECTION 34, TOWN 2 NORTH, RANGE 16 EAST,
WALWORTH COUNTY, WISCONSIN.

