
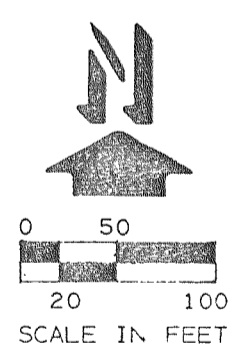


CERTIFIED SURVEYS 2276, 2293


TOWN OF DELAVAN

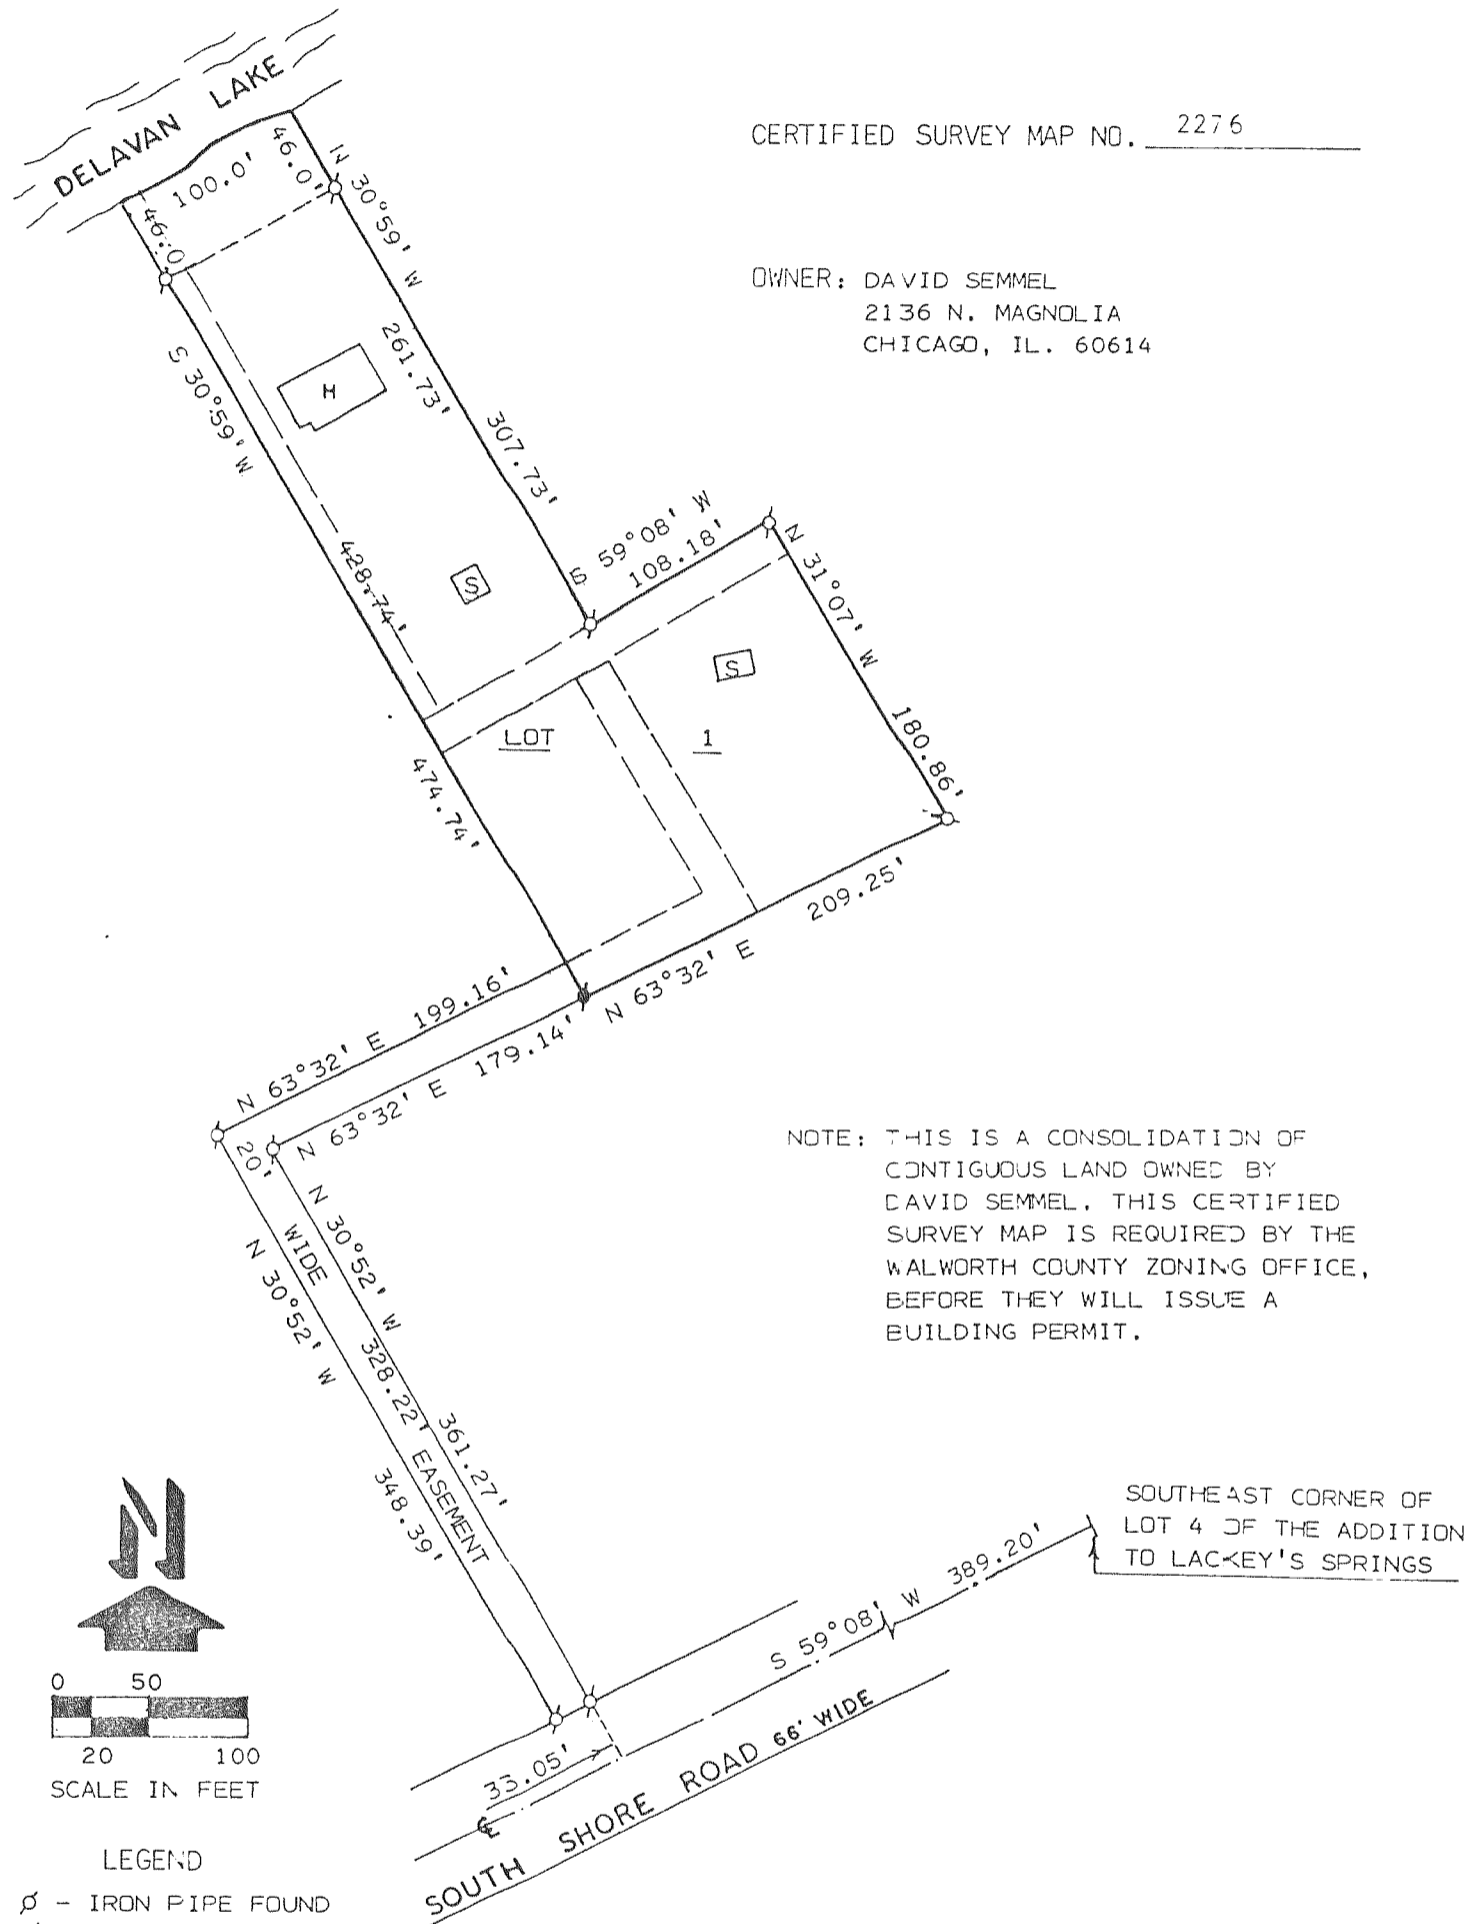

- LEGEND
- ∅ - IRON PIPE FOUND
 - ⊙ - IRON ROD FOUND
 - H - HOUSE
 - S - SHED


ZONING - F-2 SOIL TYPES - M.D2
- M.pC2
- DdB

NOTE: 2 FOOT CONTOURS AND SOIL TESTS WERE NOT SUBMITTED. LOTS 1 & 2 ARE IN THE DELAVAN LAKE SANITARY DISTRICT.

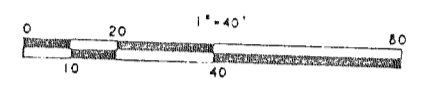

LEGEND

- - CONCRETE MONUMENT FOUND
 - ∅ - IRON PIPE FOUND
 - ⊙ - 3/4" X 24" IRON ROD, 1.50 LBS./LIN. FT. SET
 - () - RECORDED AS
- NOTE: BEARINGS ARE REFERENCED TO CERTIFIED SURVEY MAP NO. 2151.
- SURVEYED BY: ABELL SURVEYING & MAPPING
1140 SEQUOIA STREET
DELAVAN, WI. 53115
- OWNERS: EUGENE AND IRENE RAPACKI
4120 MULBERRY AVENUE
DELAVAN, WI 53115

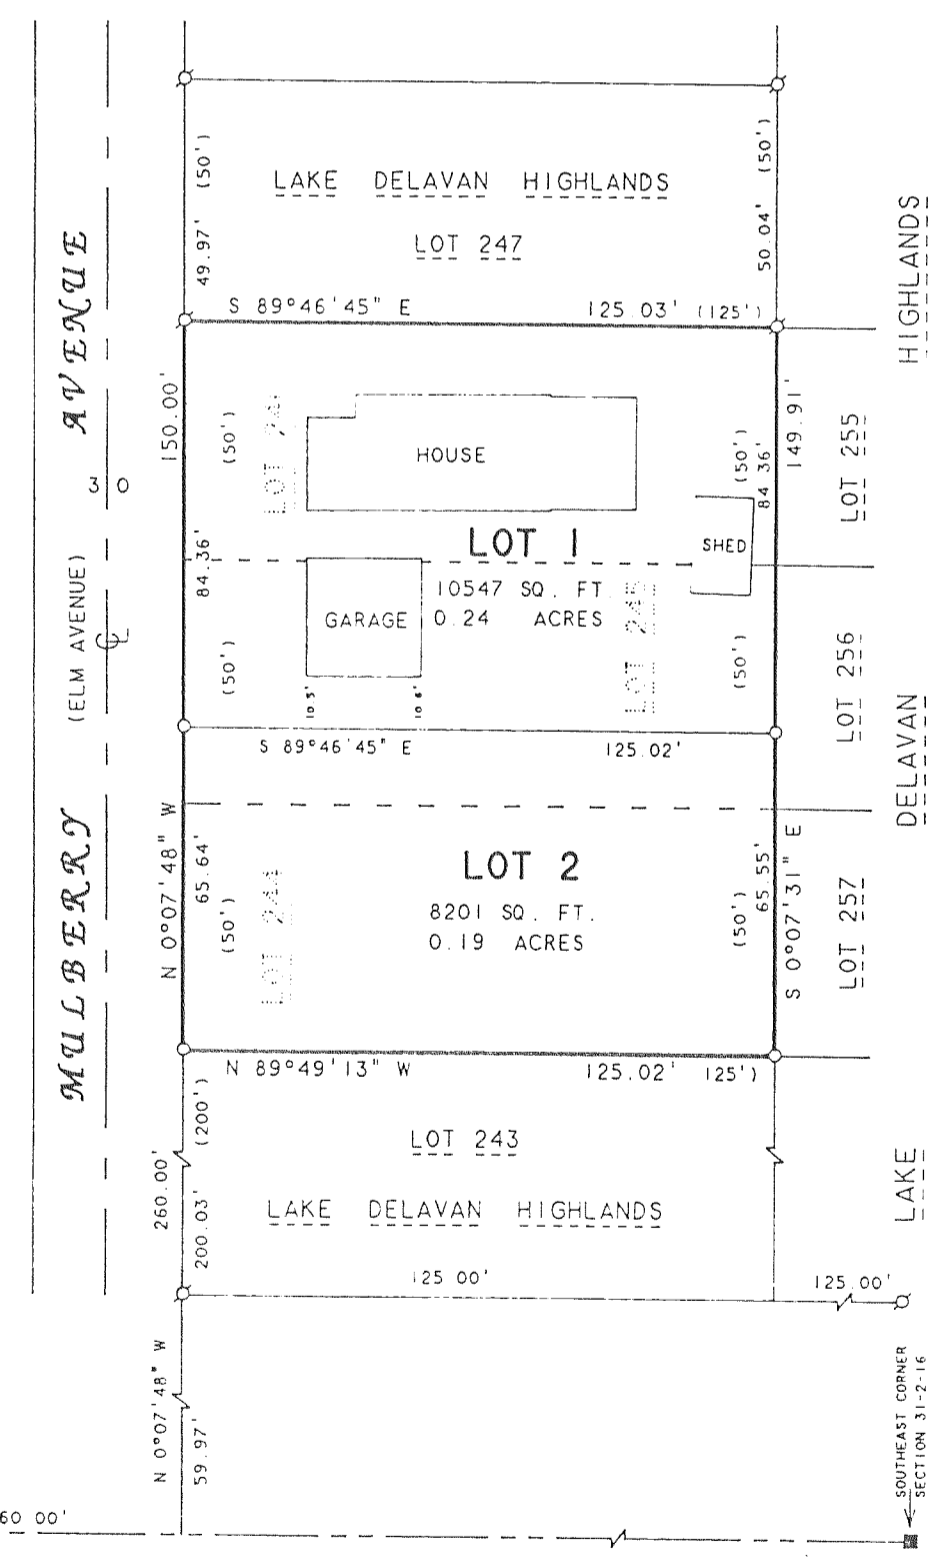

SOUTH 1/4 CORNER SECTION 31-2-16

SOUTHEAST CORNER SECTION 31-2-16