


# SUNSET BLUFF SUBD.

# TOWN OF DELAVAN LACKEY SPRINGS SUBD.

NOTE: FORMER LOTS 3 — 9 INCLUSIVE OF  
LACKEY SPRINGS ARE NOW PART OF PENWERN

SCALE  
1 INCH. = 60 FEET

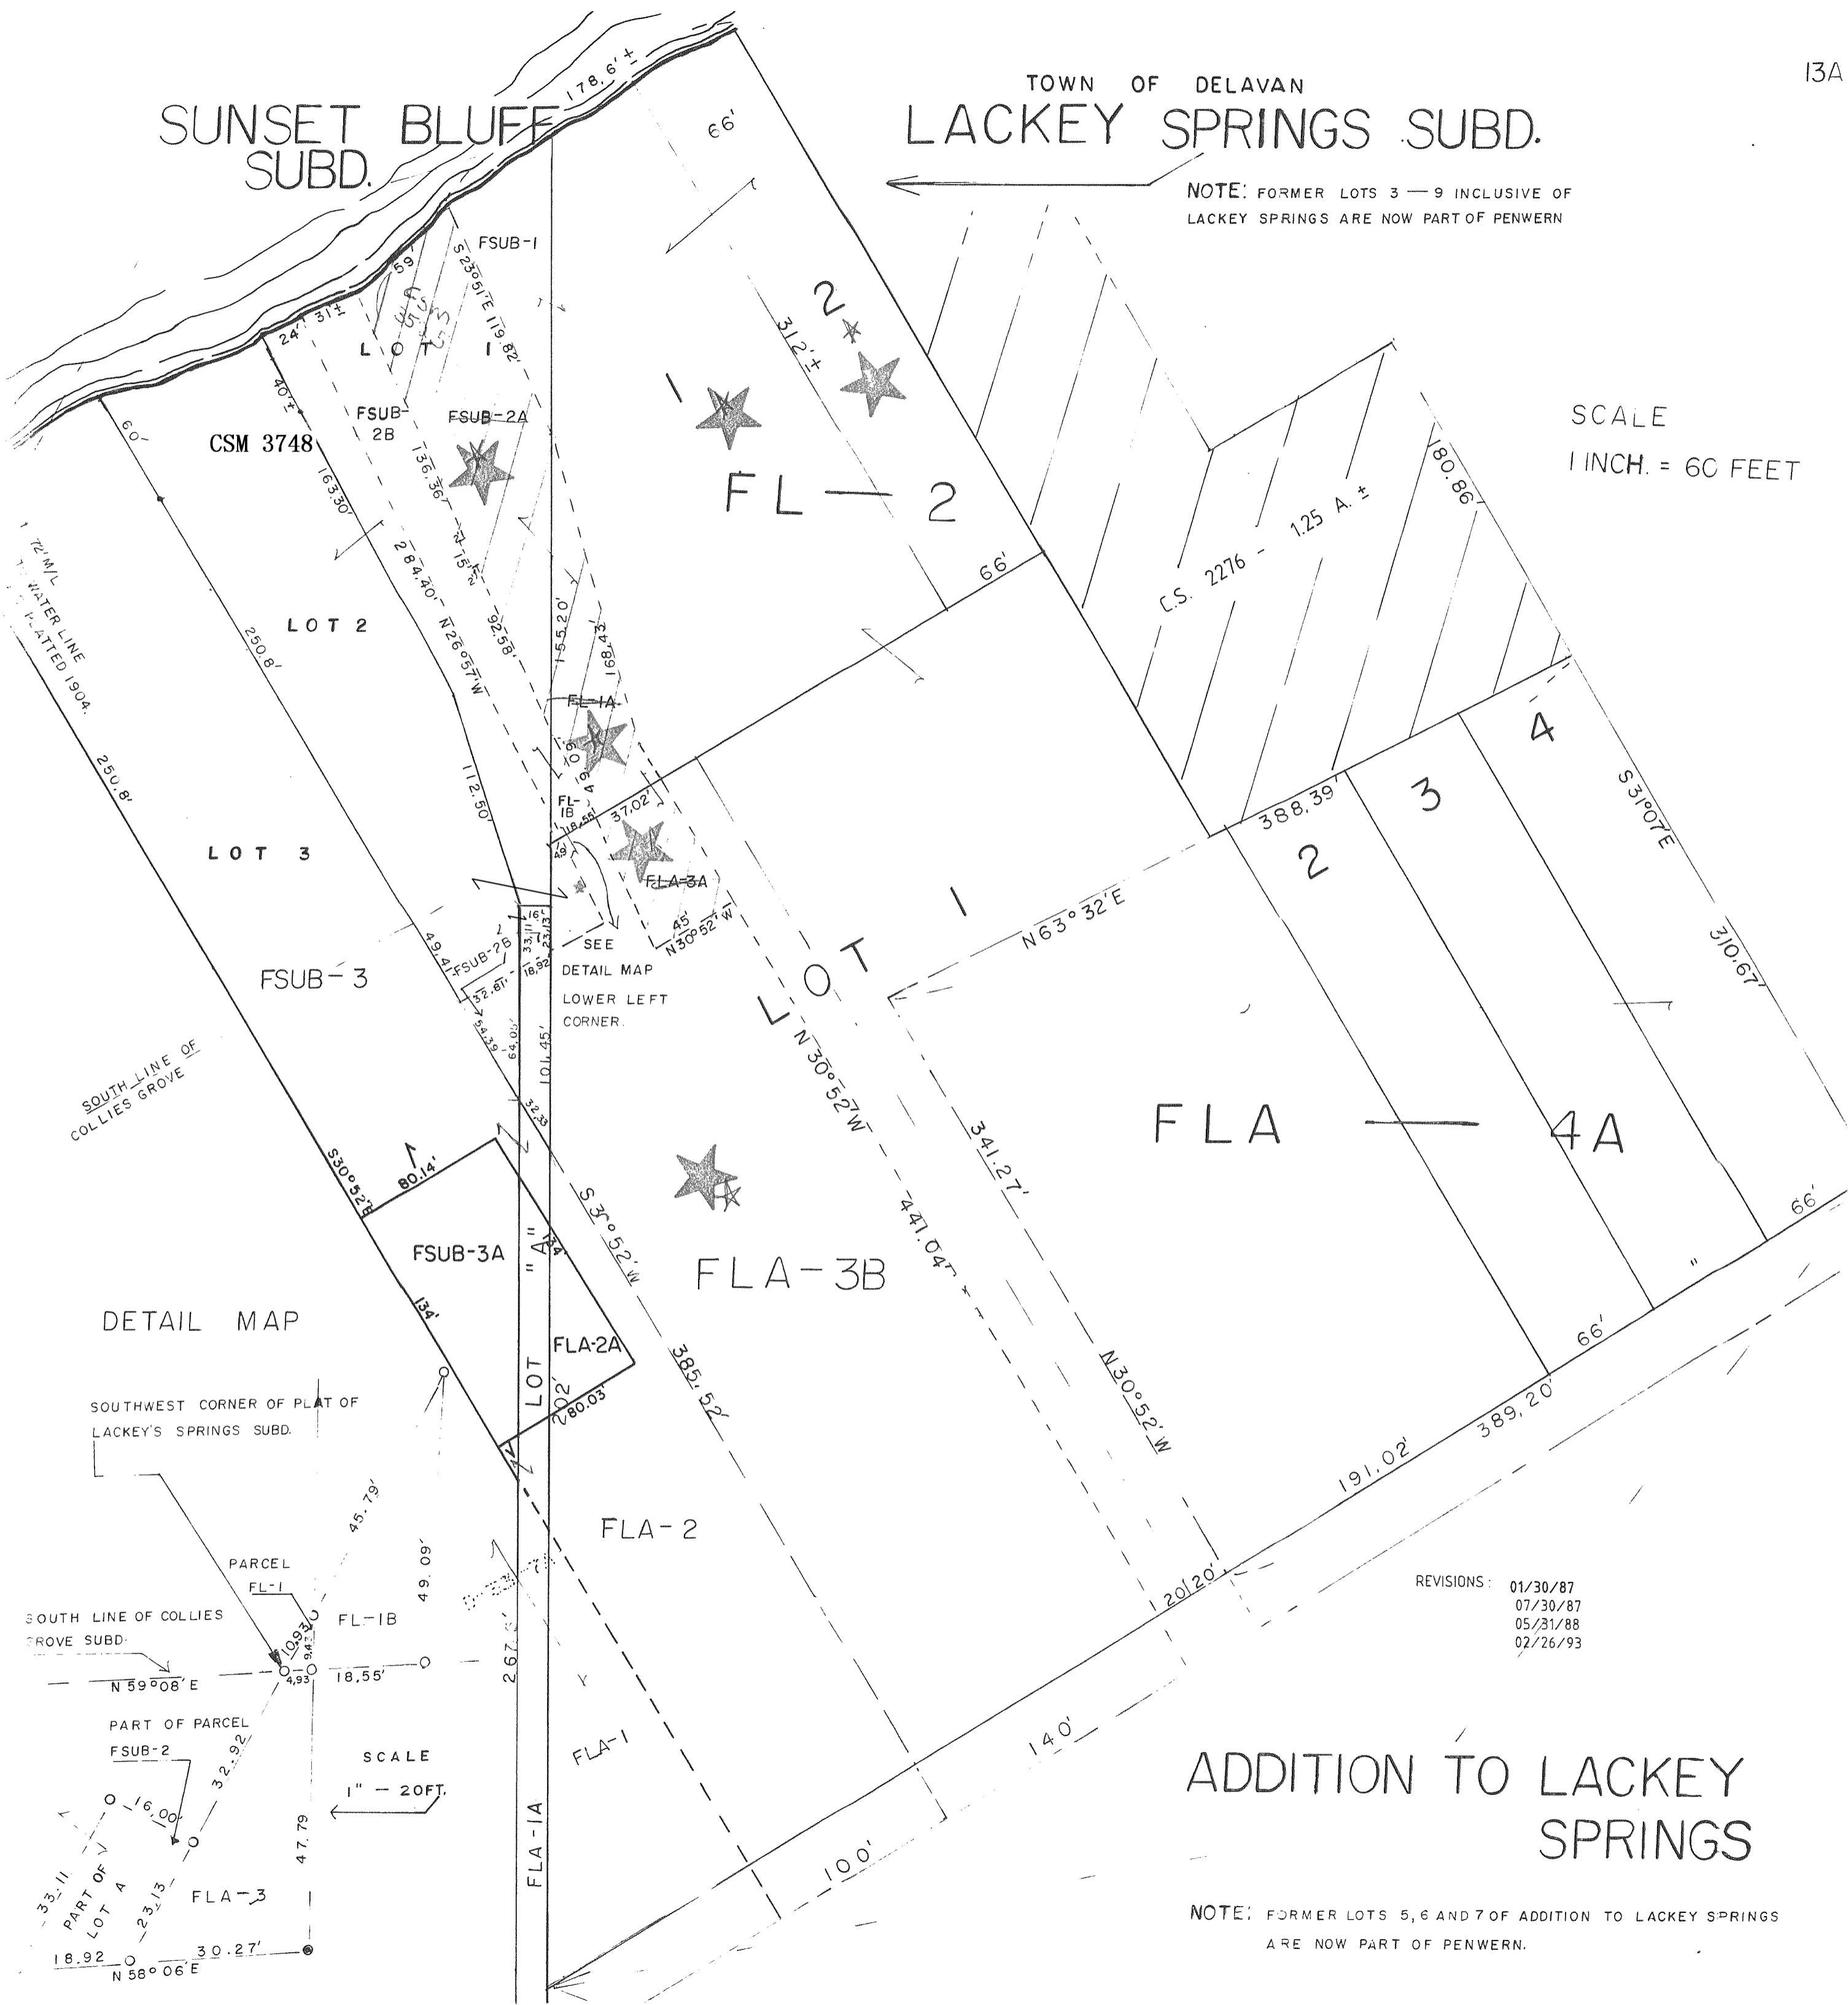

DETAIL MAP

SOUTHWEST CORNER OF PLAT OF  
LACKEY'S SPRINGS SUBD.

SOUTH LINE OF COLLIES  
GROVE SUBD.

PART OF PARCEL  
FSUB-2

PART OF  
LOT 4

SCALE  
1" = 20 FT.

REVISIONS: 01/30/87  
07/30/87  
05/31/88  
02/26/93

# ADDITION TO LACKEY SPRINGS

NOTE: FORMER LOTS 5, 6 AND 7 OF ADDITION TO LACKEY SPRINGS  
ARE NOW PART OF PENWERN.